


HELD BY LANDGATE
IN DIGITAL FORM ONLY.

FOR HEADING SEE SHEET 1

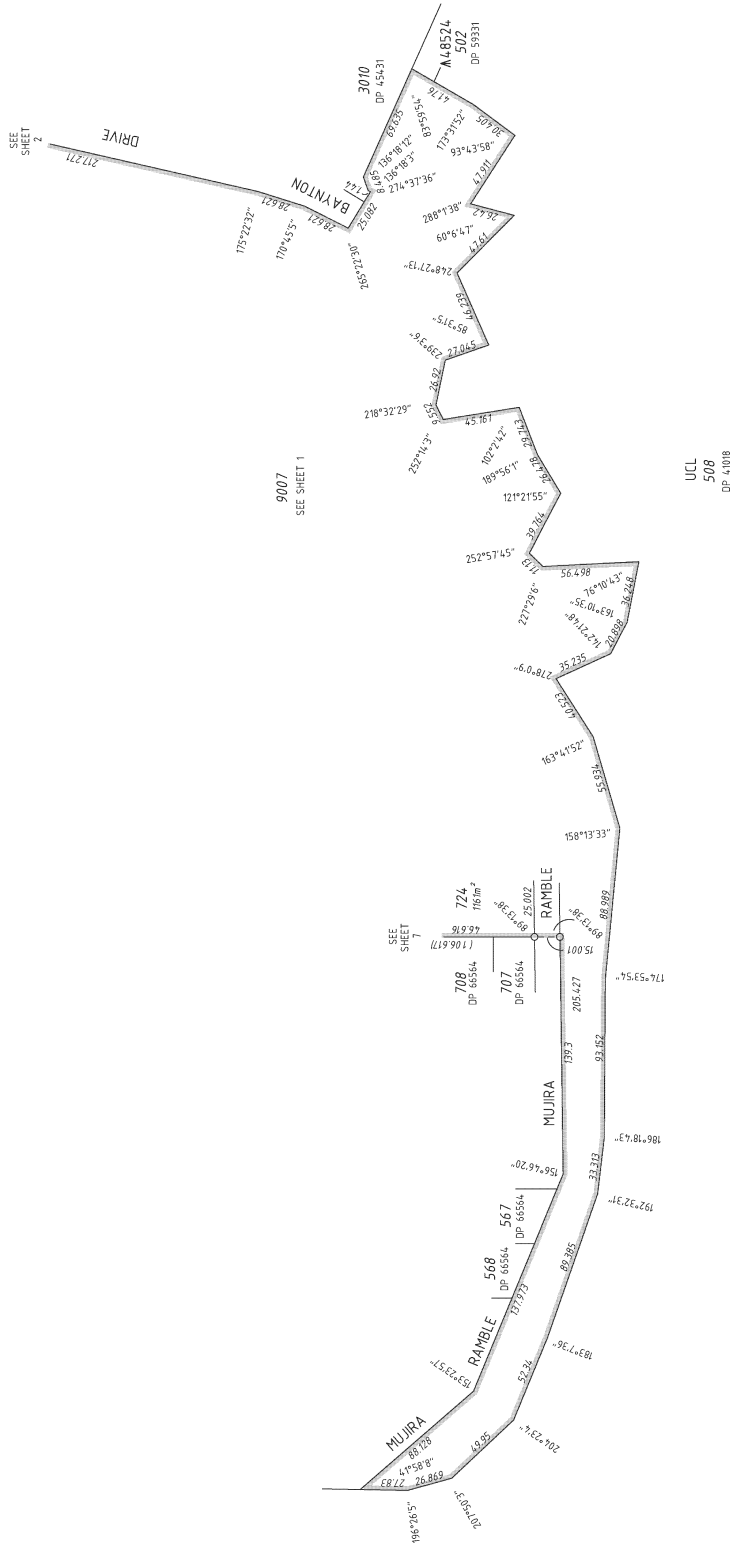

INTERESTS AND NOTIFICATIONS

SUBJECT	PURPOSE	STATUTORY REFERENCE	ORIGIN	LAND BURDENED	BENEFIT TO	COMMENTS
(330)	EASEMENT (SEWERAGE)	SEC 167 OF THE P & D ACT REG 33(b)	DP 64806	LOT 9007	WATER CORPORATION	
(330) A (330) B	EASEMENT (WATER SUPPLY)	SEC 167 OF THE P & D ACT REG 33(b)	DP 64806	LOT 9007	WATER CORPORATION	
(330)	EASEMENT (ELECTRICITY SUPPLY)	SEC 167 OF THE P & D ACT REG 33(c)	THIS PLAN	LOTS 641, 645, 649 & 651	ELECTRICITY NETWORKS CORPORATION	NO VEHICLE ACCESS TO WARRIDA ROAD THARINDA ROAD
(330) TO (X)	COVENANT	SEC 150 OF THE P & D ACT	THIS PLAN	LOTS 642-654	SHARE OF ROEBOURNE	NO VEHICLE ACCESS TO WARRIDA STREET & THARINDA ROAD
(330) TO (Z)	COVENANT	SEC 150 OF THE P & D ACT	THIS PLAN	LOTS 655-667	SHARE OF ROEBOURNE	
LOTS 641 & 668	RESERVE FOR DRAINAGE	VESTS IN THE CROWN UNDER SEC 152 OF THE P & D ACT	THIS PLAN			



SCALE 1:2000
AT A2 SIZE
ALL DISTANCES ARE IN METRES



Landgate
WESTERN AUSTRALIAN PLANNING COMMISSION




DEPOSITED PLAN
66565

SHEET 3 OF 11
PERSON 2

HELD BY LANDGATE
IN DIGITAL FORM ONLY.

FOR HEADING SEE SHEET 1
FOR INTERESTS AND NOTIFICATIONS SEE SHEET 3

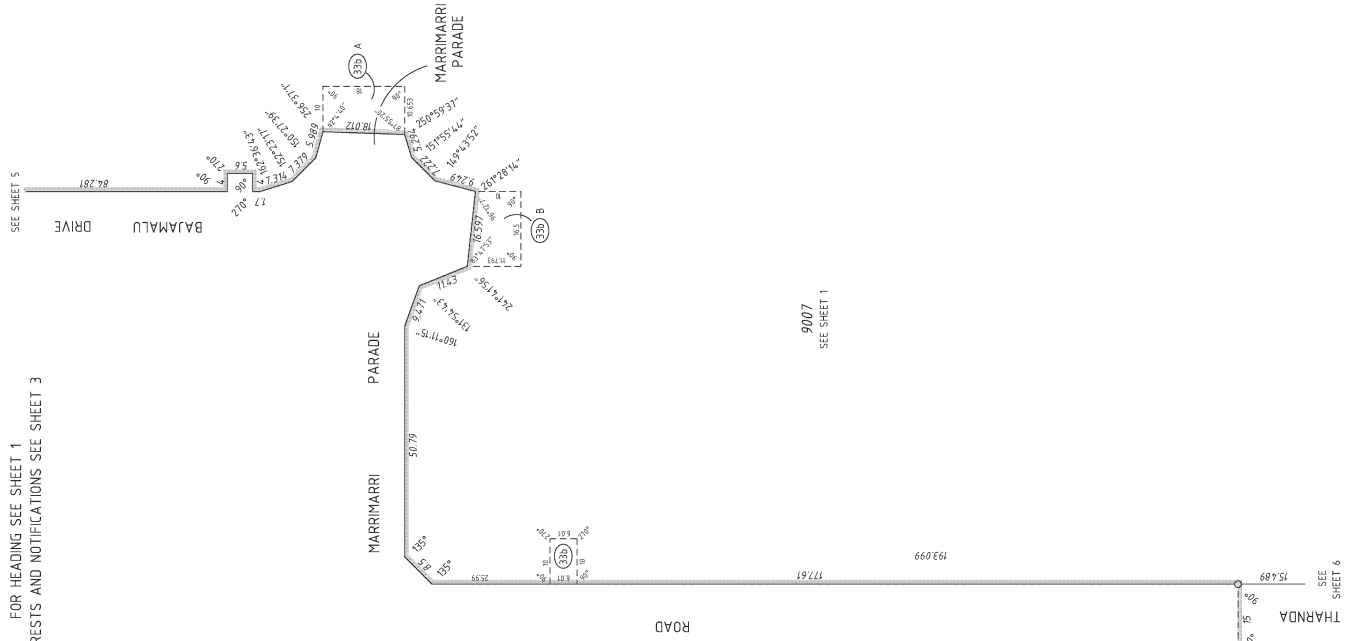

SCALE: 1:750
AT A2 SIZE
ALL DIMENSIONS ARE IN METRES

DATE: 11/03/2025

PERSON: 2

SHEET: 4 OF 11


FILE: 196245

WESTERN AUSTRALIAN PLANNING COMMISSION
196245

WESTERN AUSTRALIAN Land Information Authority
DEPOSITED PLAN
66565

HELD BY LANDGATE
IN DIGITAL FORM ONLY.

FOR HEADING SEE SHEET 1
FOR INTERESTS AND NOTIFICATIONS SEE SHEET 3

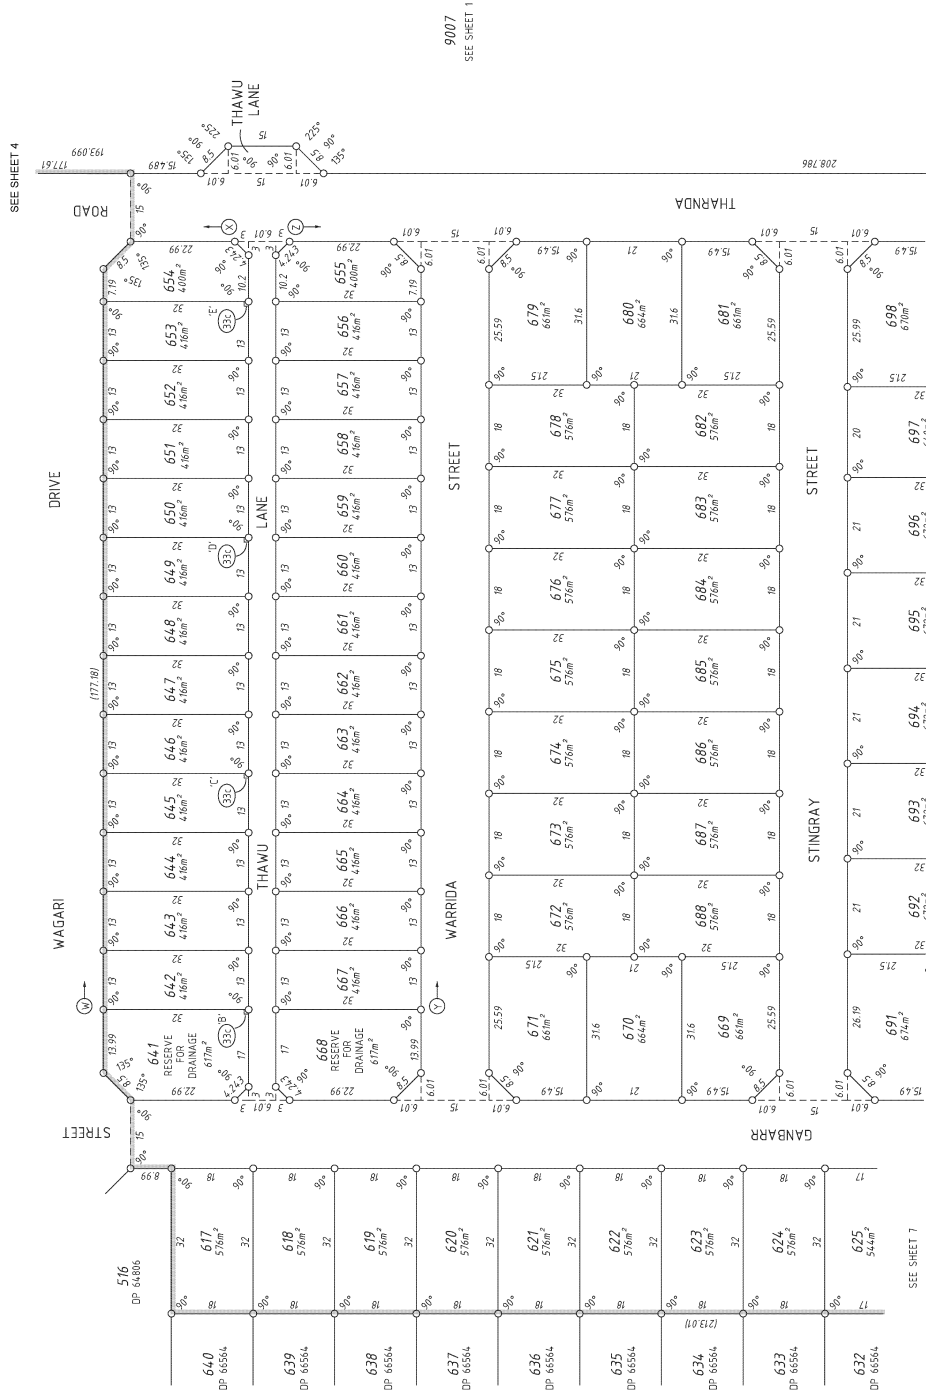

SCALE: 1:750
AT A2 SIZE
ALL DIMENSIONS ARE IN METRES


DATE: 16/03/2026

PROJECT: 196245

WESTERN AUSTRALIAN PLANNING COMMISSION


DEPOSITED PLAN
66565

SHEET 6 OF 11
VERSION 2

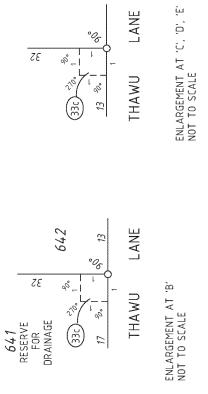

HELD BY LANDGATE
IN DIGITAL FORM ONLY.

FOR HEADING SEE SHEET 1
FOR INTERESTS AND NOTIFICATIONS SEE SHEET 3

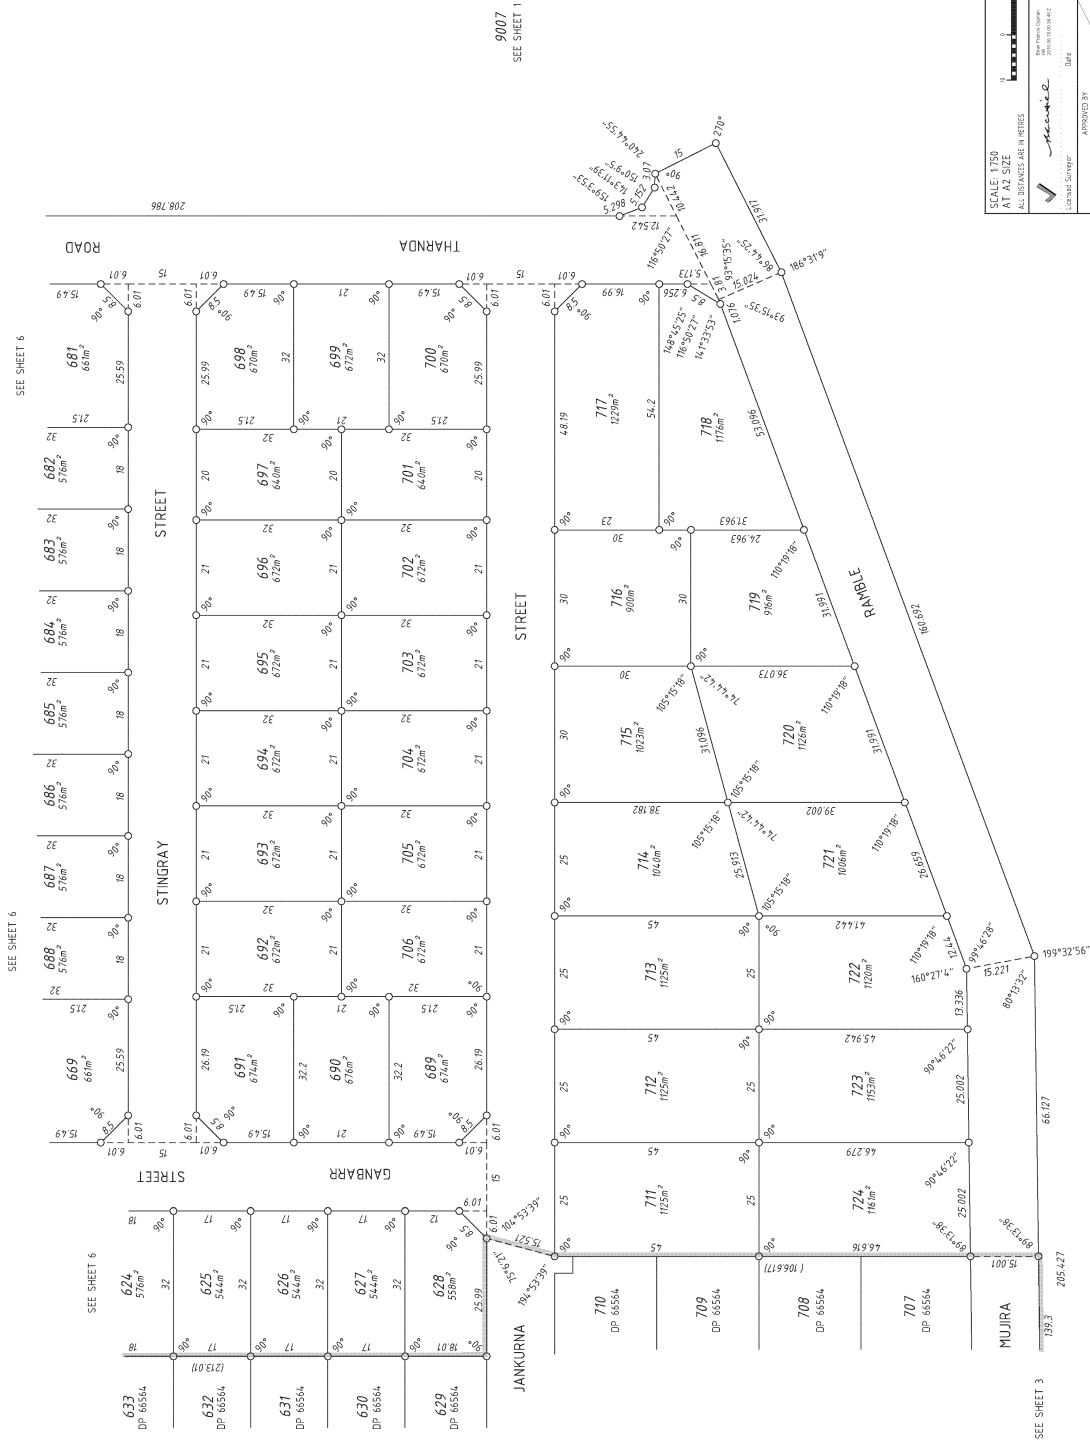

SCALE: 1:750
AT A2 SIZE
ALL DISTANCES ARE IN METRES

Landgate Surveyor
Approved by
WESTERN AUSTRALIAN PLANNING COMMISSION
FILE: 196245
Registered under s. 7.4.3 ACT 2005

Landgate
Western Australian Land Information Authority

DEPOSITED PLAN
66565

SHEET 7 OF 11
PERSON 2

HELD BY LANDGATE
IN DIGITAL FORM ONLY.

SURVEY SHEET AUDITED
DATE: 07/12/2010 L.M
DOCKET: 04283-2010-02

FOR HEADING SEE SHEET 1
FOR INTERESTS AND NOTIFICATIONS SEE SHEET 3



HELD BY LANDGATE
IN DIGITAL FORM ONLY.

SURVEY SHEET AUDITED
DATE: 07/12/2010 LM
DOCKET: 04285-2010/02

whelans
REGISTERED PROFESSIONAL ENGINEER
REGISTERED SURVEYOR

Landgate
Western Australian Land Information Authority

DEPOSITED PLAN
66565


SCALE: 1:100 AT DATE OF SURVEY
ALL DIMENSIONS ARE IN METRES

SURVEYORS CERTIFICATE - Reg 54
I, BRIAN F.C. HILL, being duly sworn, depose and say that I am a duly qualified and licensed Surveyor under the provisions of the Survey Act 1985, and that I am the author of the above plan and that I am satisfied with the accuracy of the information contained therein and that I am not aware of any person who is not a party to this plan who is not a party to this plan.

DATE: 07/12/2010

SHEET 9 OF 11

FOR HEADING SEE SHEET 1
FOR INTERESTS AND NOTIFICATIONS SEE SHEET 3

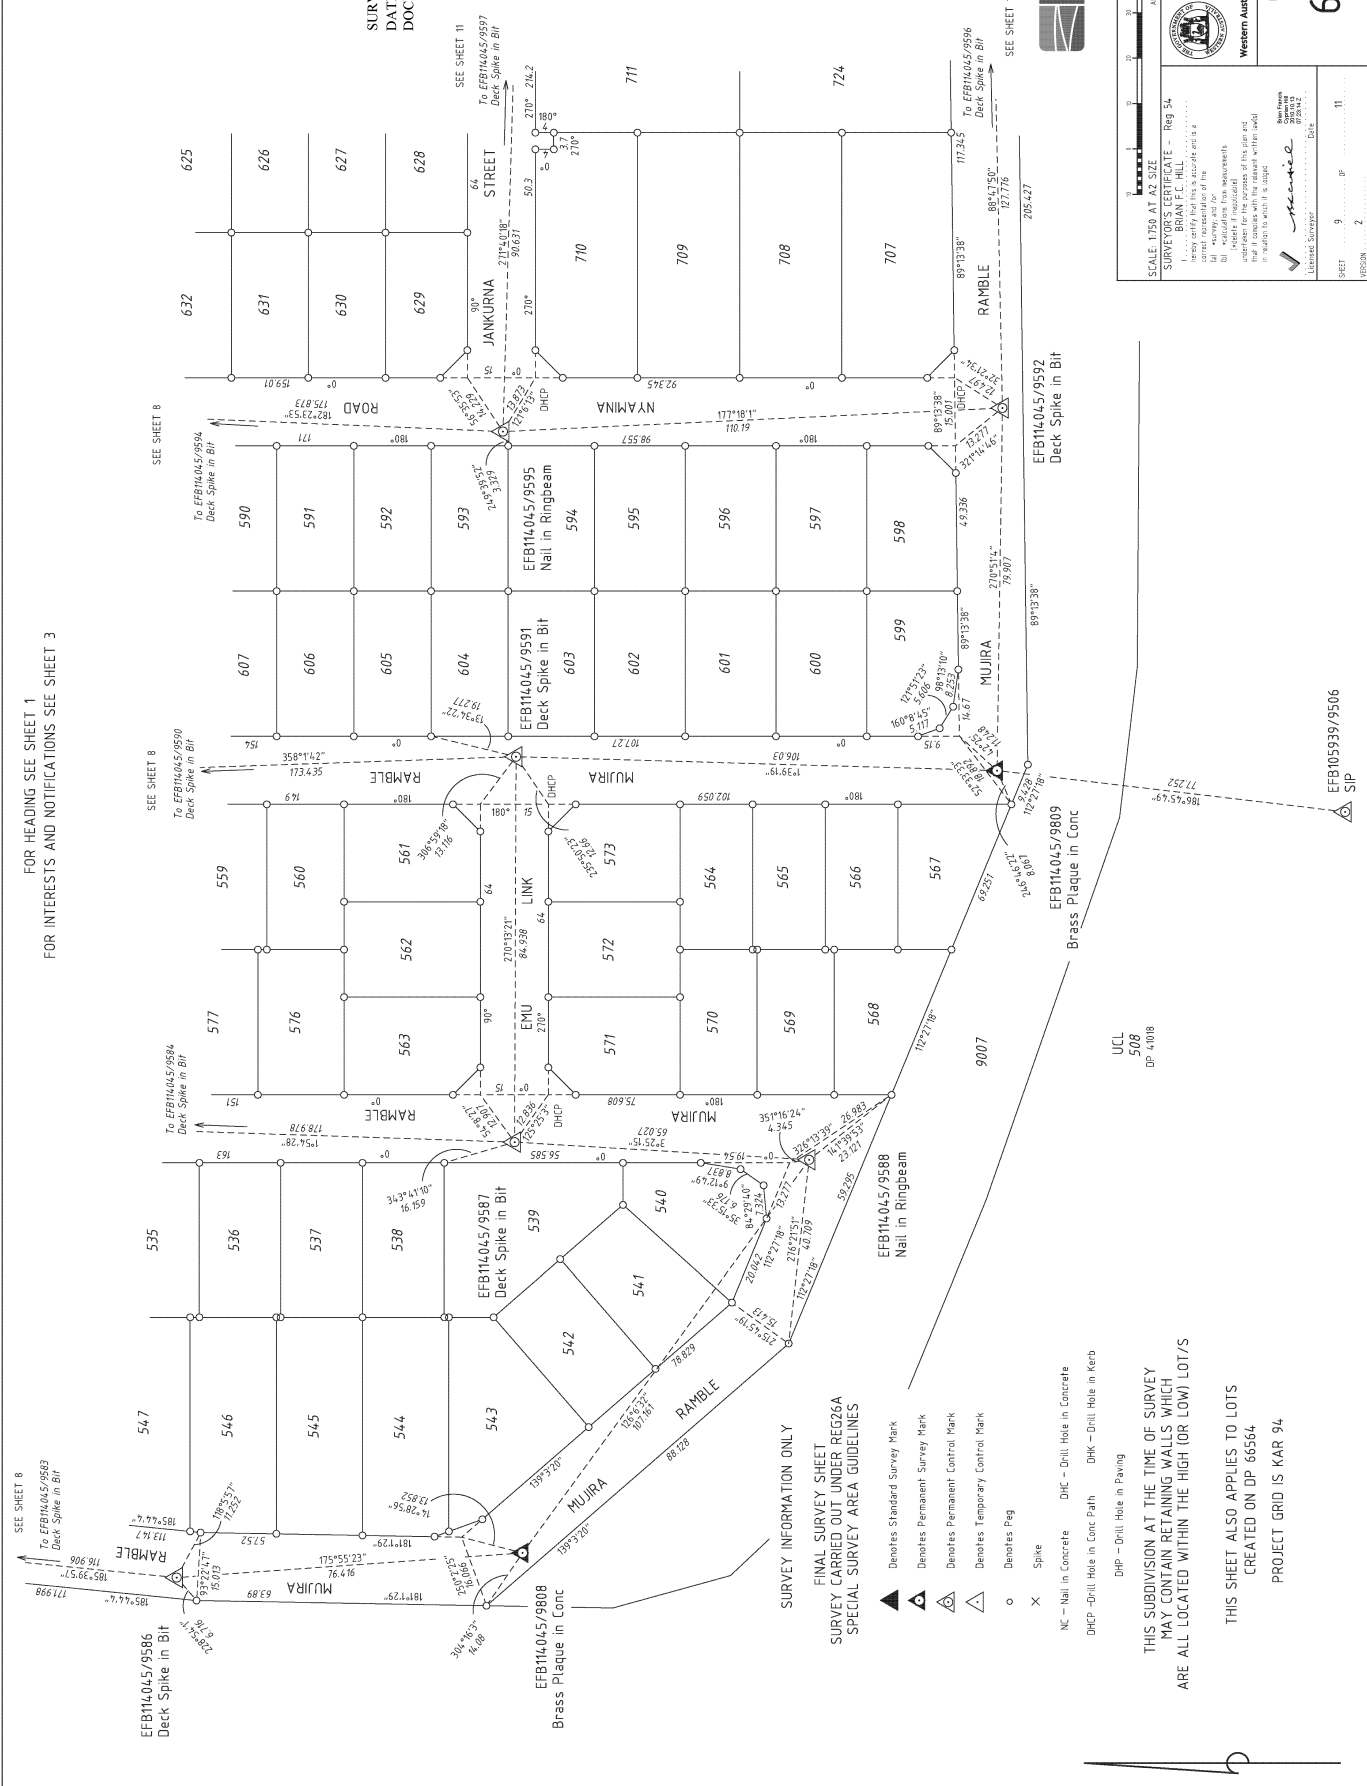

SURVEY INFORMATION ONLY
FINAL SURVEY SHEET
SURVEY CARRIED OUT UNDER REG26A
SPECIAL SURVEY AREA GUIDELINES

- ▲ Denotes Standard Survey Mark
- △ Denotes Permanent Survey Mark
- △ Denotes Permanent Control Mark
- △ Denotes Temporary Control Mark
- Denotes Peg
- × Spike
- NC - Nail in Concrete DHC - Drill Hole in Concrete
- DHCP - Drill Hole in Conc Path DHK - Drill Hole in Kerb
- DHP - Drill Hole in Paving


THIS SUBDIVISION AT THE TIME OF SURVEY
MAY CONTAIN RETAINING WALLS WHICH
ARE ALL LOCATED WITHIN THE HIGH (OR LOW) LOT/S

THIS SHEET ALSO APPLIES TO LOTS
CREATED ON DP 66564
PROJECT GRID IS KAR 94

UCL
508
DP 4008

HELD BY LANDGATE
IN DIGITAL FORM ONLY.

FOR HEADING SEE SHEET 1
FOR INTERESTS AND NOTIFICATIONS SEE SHEET 3

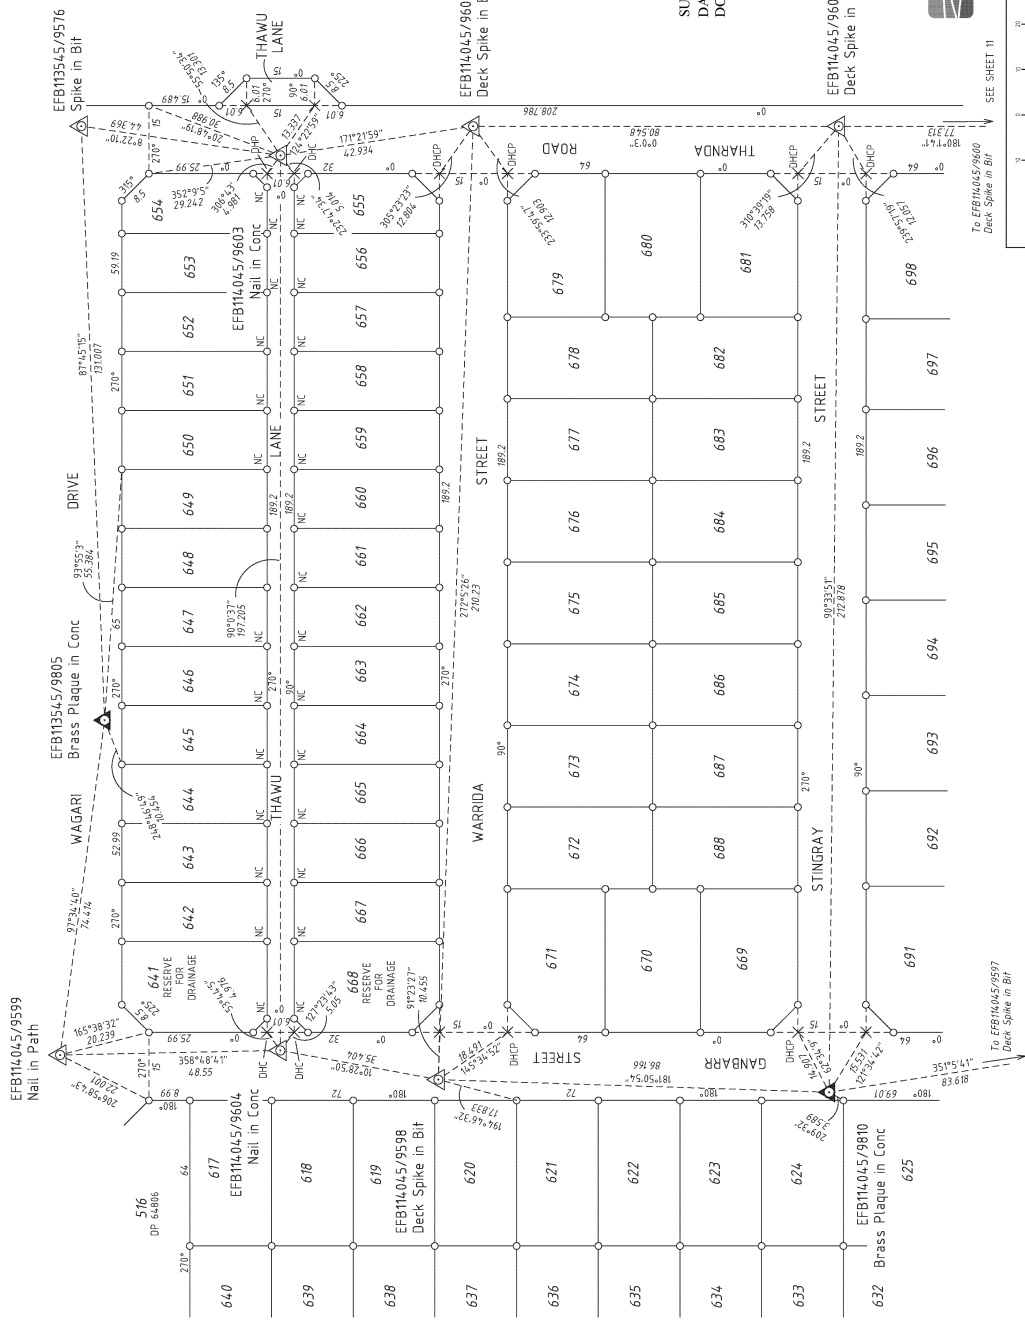

SURVEY SHEET AUDITED
DATE: 07/12/2010 LM
DOCKET: 04283-2010v02



SCALE: 1:750 AT 1:1000
ALL DIMENSIONS ARE IN METRES

SURVEYORS CERTIFICATE - Reg 54
BRIAN F.C. HILL
I hereby certify that this is a correct and true copy of the original representation of the survey as shown on the plan and that it complies with the requirements of the Act and the Regulations for the purposes of this plan and that I, the Surveyor, am a duly Licensed Surveyor.

DATE: 07/12/2010

DEPOSITED PLAN
66565

SHEET 10 OF 11
VERSION 2

SURVEY INFORMATION ONLY

FINAL SURVEY SHEET
SURVEY CARRIED OUT UNDER REG26A
SPECIAL SURVEY AREA GUIDELINES

- ▲ Denotes Standard Survey Mark
- △ Denotes Permanent Survey Mark
- △ Denotes Permanent Control Mark
- △ Denotes Temporary Control Mark
- Denotes Peg
- × Spike
- NC - Nail in Concrete
- DHC - Drill Hole in Concrete
- DHCP - Drill Hole in Conc. Path
- DHK - Drill Hole in Kerb
- DHP - Drill Hole in Paving

THIS SUBDIVISION AT THE TIME OF SURVEY
MAY CONTAIN RETAINING WALLS WHICH
ARE ALL LOCATED WITHIN THE HIGH (OR LOW) LOT/S

THIS SHEET ALSO APPLIES TO LOTS
CREATED ON DP 66564

PROJECT GRID IS KAR 94

HELD BY LANDGATE
IN DIGITAL FORM ONLY.


SURVEY SHEET AUDITED
DATE: 07/12/2010 LM
DOCKET: 04283-20/0/02



Landgate
Western Australian Land Information Authority
DEPOSITED PLAN
66565

SCALE: 1:750 AT ALL TIMES
ALL DIMENSIONS ARE IN METRES
SURVEYORS CERTIFICATE - Reg 54
BRIAN F.C. HILL
I hereby certify that this accurate and is a
correct representation of the
information furnished to me and
that it complies with the relevant written and
unwritten laws of Western Australia.
I, the Surveyor, have signed this Certificate
on the 11th day of 07 2010.

FOR HEADING SEE SHEET 1
FOR INTERESTS AND NOTIFICATIONS SEE SHEET 3

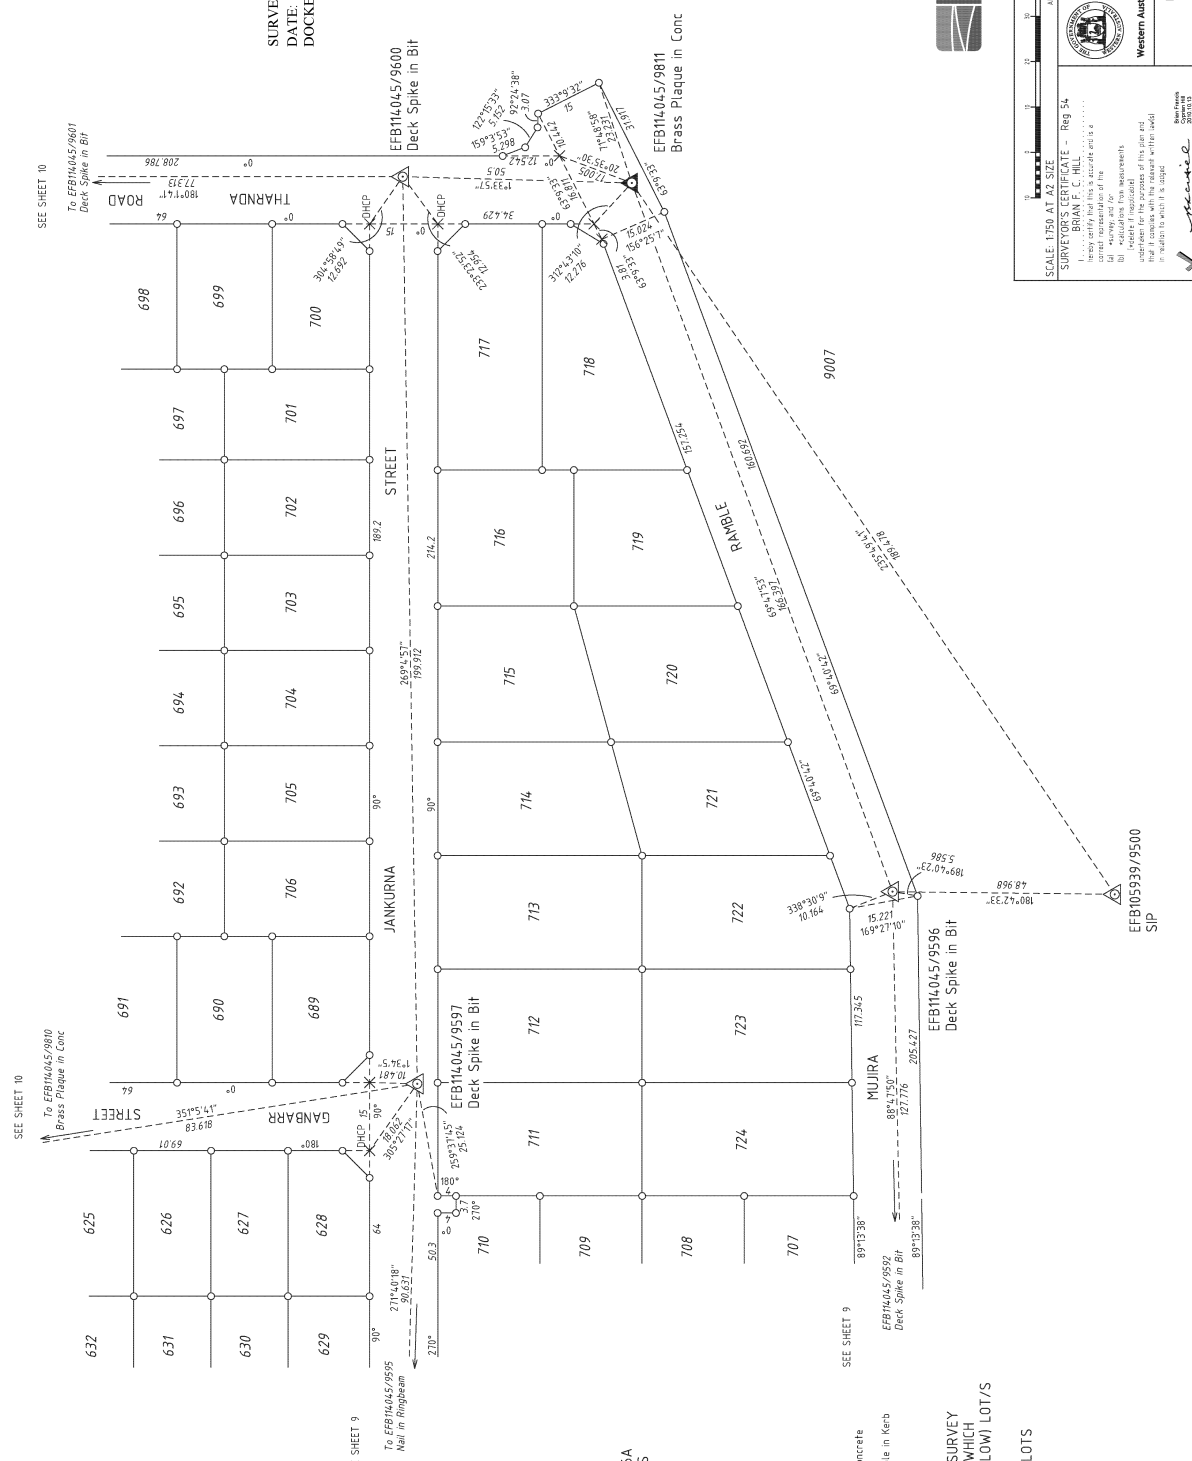

- SURVEY INFORMATION ONLY
FINAL SURVEY SHEET
SURVEY CARRIED OUT UNDER REG26A
SPECIAL SURVEY AREA GUIDELINES
- ▲ Denotes Standard Survey Mark
 - △ Denotes Permanent Survey Mark
 - △ Denotes Permanent Control Mark
 - △ Denotes Temporary Control Mark
 - Denotes Peg
 - × Spike
 - NC - Nail in Concrete DHC - Drill Hole in Concrete
 - DHP - Drill Hole in Conc. Path DHK - Drill Hole in Kerb
 - DHP - Drill Hole in Paving

THIS SUBDIVISION AT THE TIME OF SURVEY
MAY CONTAIN RETAINING WALLS WHICH
ARE ALL LOCATED WITHIN THE HIGH (OR LOW) LOTS/S

THIS SHEET ALSO APPLIES TO LOTS
CREATED ON DP 66564
PROJECT GRID IS KAR 94