


TYPE PURPOSE PLAN OF	FREEHOLD SUBDIVISION
<p style="text-align: center;">LOTS 617-628, 641-706, 711-724, 9007, ROADS, EASEMENT & COVENANTS</p>	
DISTRICT TOWNSITE DPI FILE LOCAL AUTHORITY LOCALITY INDEX	DE WITT KARRATHA SHIRE OF ROEBOURNE BAYNTON SEE SMART PLAN 106554 106541
SSA YES/NO FORMER TENURE LOT 9006 DP 66544 COT 27860911	
FIELD BOOK 106554 106541	
SCALE 1:3000 AT A2 SIZE	
<p>SURVEYOR'S CERTIFICATE - Complete</p> <p>I, BRIAN F. C. HILL, being duly qualified and sworn, hereby certify that this certificate is a correct and accurate representation of the facts and circumstances as stated in the application for registration of this plan and that I am a duly qualified and sworn surveyor under the provisions of the Survey Act 1988.</p> <p>I declare that I have not been convicted of an offence under the provisions of the Survey Act 1988, or any other law, which would disqualify me from acting as a surveyor.</p> <p>APPROVED BY MEMBER OF LAND PLANNING COMMISSION</p> <p>DATE 10-Jun-10 FILE 196245</p> <p>REG PAID \$5500.00 CERTIFIED 28-Jun-2010 SHARED 28-Jun-2010 ASSIGN NO. 7112387 DATE 31-Jul-2010</p> <p>IN ORDER FOR DEALINGS</p> <p>SUBJECT TO DEALING ON DP 66564 SECTION 168(1) (2) P & D ACT SECTIONS 150, 152 AND 167 P & D ACT</p> <p>FOR INSPECTOR OF PLANS & SURVEYS / AUTHORIZED LAND OFFICER DATE REG 26A 161 APPROVED 31/1/2010</p> <p>INSPECTOR OF PLANS & SURVEYS / AUTHORIZED LAND OFFICER DATE</p>

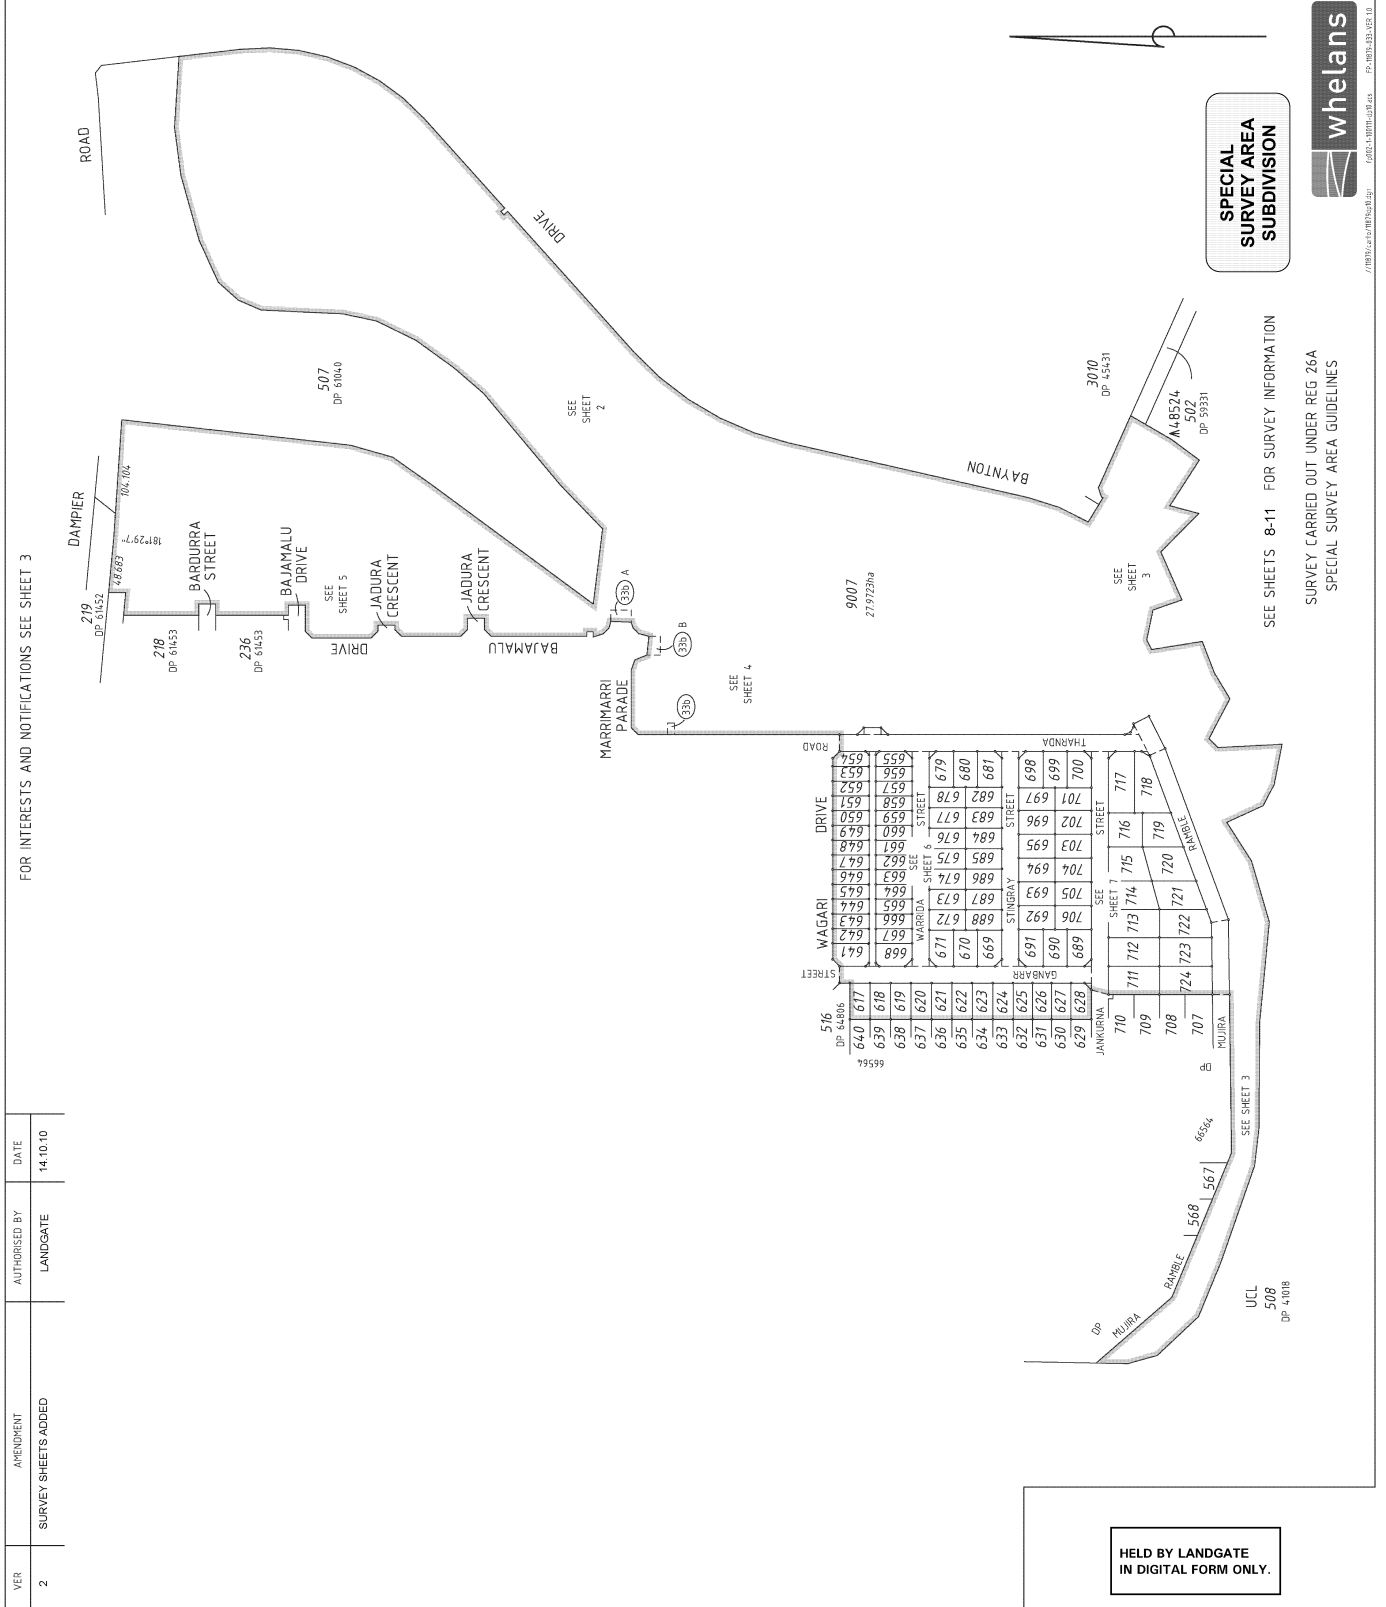

VER	AMENDMENT	AUTHORISED BY	DATE
2	SURVEY SHEETS ADDED	LANDGATE	14.10.10

FOR INTERESTS AND NOTIFICATIONS SEE SHEET 3

Held by Landgate in digital form only.



66565

HELD BY LANDGATE
IN DIGITAL FORM ONLY.

FOR HEADING SEE SHEET 1

UCL
508
DP 4 018

9007
SEE SHEET 1

SCALE 1:2000
AT A2 SIZE
ALL DISTANCES ARE IN METRES

DEPOSITED PLAN
66565

WESTERN AUSTRALIAN PLANNING COMMISSION
FILE 196245
Tharinda Street & W.P. & D. ACT 2005

SHEET 3 OF 11
PERSON 2


INTERESTS AND NOTIFICATIONS

SUBJECT	PURPOSE	STATUTORY REFERENCE	ORIGIN	LAND BURDENED	BENEFIT TO	COMMENTS
(33b)	EASEMENT (SEWERAGE)	SEC 167 OF THE P & D ACT REG 33(b)	DP 64806	LOT 9007	WATER CORPORATION	
(33b) A (33b) B	EASEMENT (WATER SUPPLY)	SEC 167 OF THE P & D ACT REG 33(b)	DP 64806	LOT 9007	WATER CORPORATION	
(33c)	EASEMENT (ELECTRICITY SUPPLY)	SEC 167 OF THE P & D ACT REG 33(c)	THIS PLAN	LOTS 641, 645, 649 & 651	ELECTRICITY NETWORKS CORPORATION	NO VEHICLE ACCESS TO THARINDA ROAD
(w) TO (x)	COVENANT	SEC 150 OF THE P & D ACT	THIS PLAN	LOTS 642-654	SHARE OF ROEBURNE	NO VEHICLE ACCESS TO THARINDA ROAD
(y) TO (z)	COVENANT	SEC 150 OF THE P & D ACT	THIS PLAN	LOTS 655-667	SHARE OF ROEBURNE	NO VEHICLE ACCESS TO THARINDA ROAD
LOTS 641 & 668	RESERVE FOR DRAINAGE	VESTS IN THE CROWN UNDER SEC 152 OF THE P & D ACT	THIS PLAN			

LANDGATE COPY OF ORIGINAL NOT TO SCALE 09/04/2026 04:54 PM Request number: 69667550

HELD BY LANDGATE
IN DIGITAL FORM ONLY.

FOR HEADING SEE SHEET 1
FOR INTERESTS AND NOTIFICATIONS SEE SHEET 3

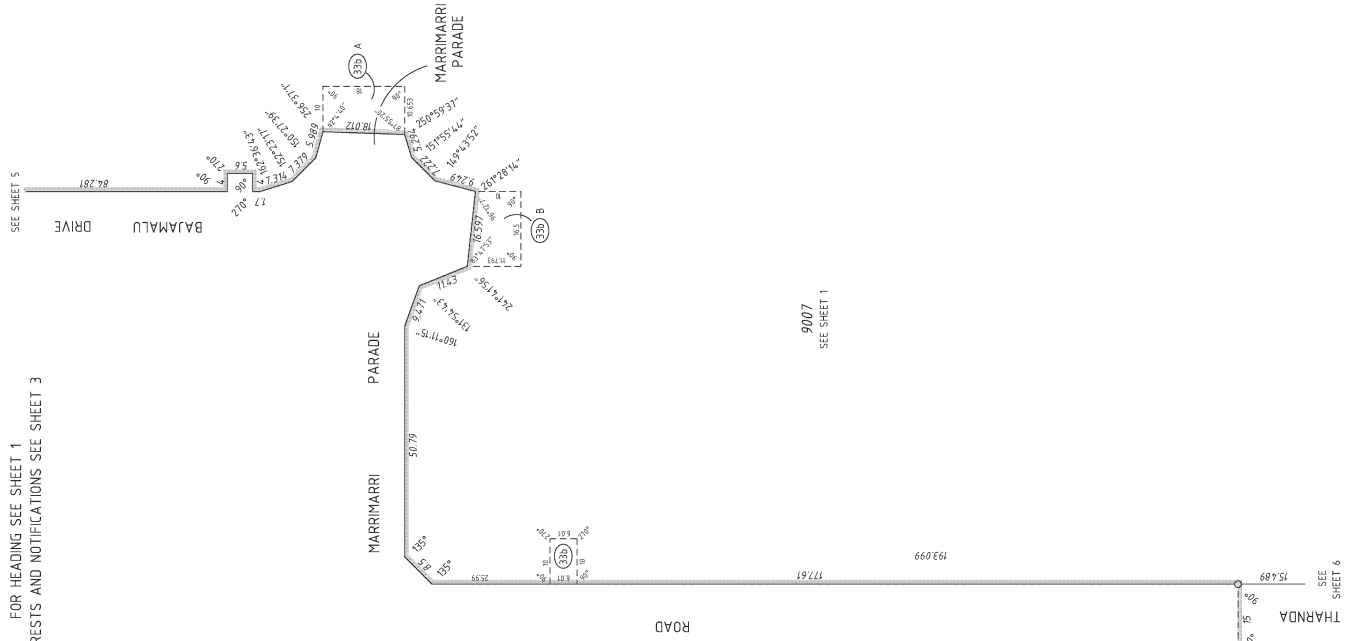

whelans

SCALE: 1:750
AT A2 SIZE
ALL DISTANCES ARE IN METRES

DATE: 19/04/2025

PERSON: 2

SHEET: 4 OF 11

FILE: 196245

WESTERN AUSTRALIAN PLANNING COMMISSION

LANDGATE


Western Australian Land Information Authority

DEPOSITED PLAN

66565

HELD BY LANDGATE
IN DIGITAL FORM ONLY.

FOR HEADING SEE SHEET 1
FOR INTERESTS AND NOTIFICATIONS SEE SHEET 3

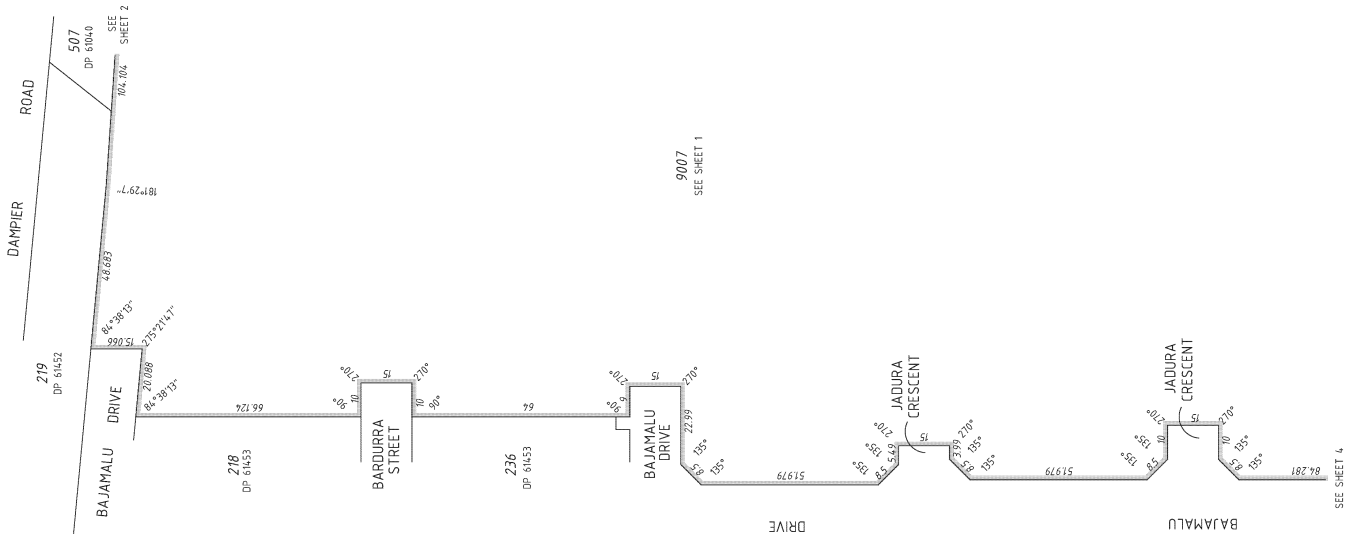

SCALE: 1:1000
AT A2 SIZE
ALL DIMENSIONS ARE IN METRES

DATE: 11/11/2005
DRAWN BY: [Signature]
CHECKED BY: [Signature]


WESTERN AUSTRALIAN PLANNING COMMISSION
FILE: 196245

DEPOSITED PLAN
66565

SHEET 5 OF 11
PERSON 2

HELD BY LANDGATE
IN DIGITAL FORM ONLY.

FOR HEADING SEE SHEET 1
FOR INTERESTS AND NOTIFICATIONS SEE SHEET 3

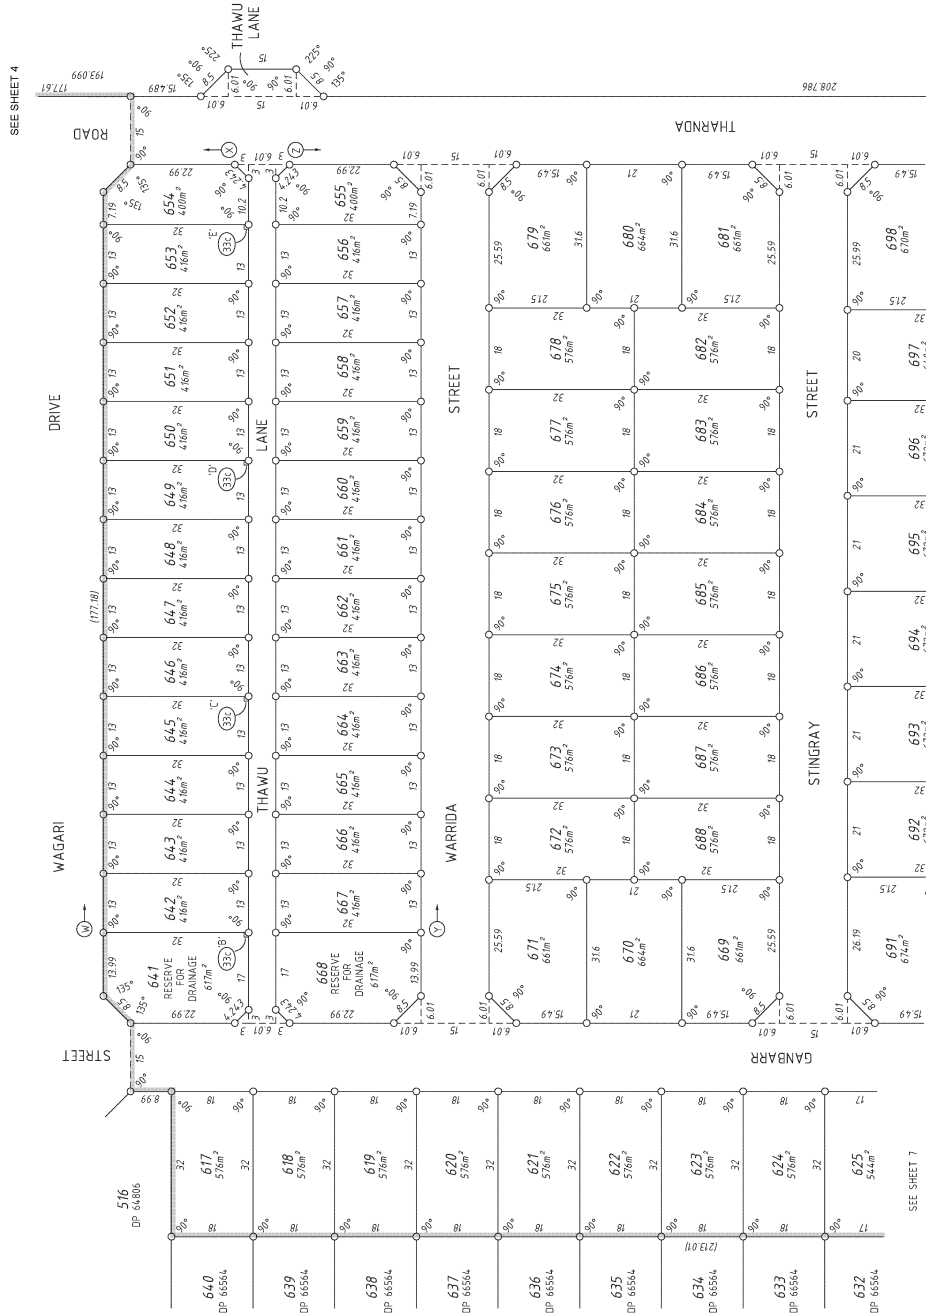

9007
SEE SHEET 1

SEE SHEET 4



SCALE: 1:750
AT A2 SIZE
ALL DIMENSIONS ARE IN METRES


Landgate
Western Australian Land Information Authority

DEPOSITED PLAN
66565

FILE: 196245
WESTERN AUSTRALIAN PLANNING COMMISSION
SHEET 6 OF 11
VERSION 2

SEE SHEET 7

SEE SHEET 7

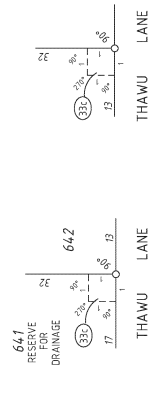


Enlargement at 'C', 'D', 'E'
NOT TO SCALE

HELD BY LANDGATE
IN DIGITAL FORM ONLY.

SURVEY SHEET AUDITED
DATE: 07/12/2010 L.M
DOCKET: 04283-2010-02

FOR HEADING SEE SHEET 1
FOR INTERESTS AND NOTIFICATIONS SEE SHEET 3

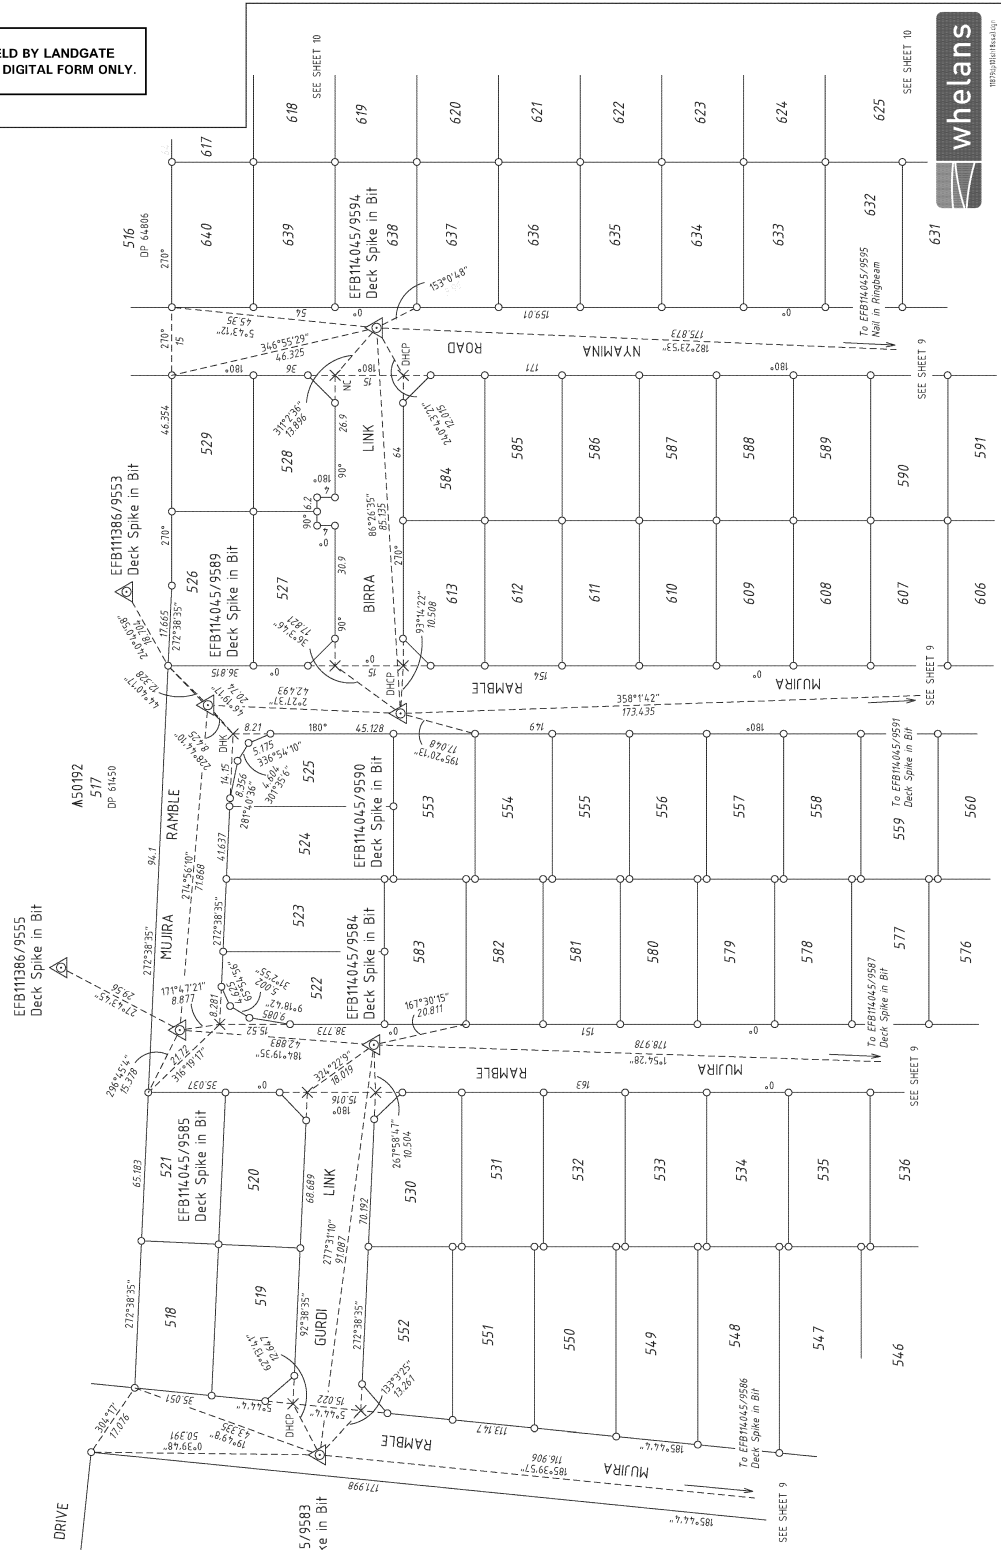

SURVEY INFORMATION ONLY
FINAL SURVEY SHEET
SURVEY CARRIED OUT UNDER REG26A
SPECIAL SURVEY AREA GUIDELINES

- ▲ Denotes Standard Survey Mark
- △ Denotes Permanent Survey Mark
- △ Denotes Permanent Control Mark
- △ Denotes Temporary Control Mark
- Denotes Peg
- × Spike
- NC - Nail in Concrete DHC - Drill Hole in Concrete
- DHCP - Drill Hole in Conc Path DHP - Drill Hole in Kerb
- DHP - Drill Hole in Paving

THIS SUBDIVISION AT THE TIME OF SURVEY
MAY CONTAIN RETAINING WALLS WHICH
ARE ALL LOCATED WITHIN THE HIGH (OR LOW) LOTS

THIS SHEET ALSO APPLIES TO LOTS
CREATED ON DP 66564

PROJECT GRID IS KAR 94

whelans
REGISTRATION NO. 174-889133-008-10

SCALE: 1:100 ALL DIMENSIONS ARE IN METRES

SURVEYORS CERTIFICATE - Reg 34
BRIAN F.C. HILL
I hereby certify that this is a correct and true copy of the original representation of the survey as shown on the plans and that I am a duly qualified and registered surveyor under the provisions of this act and that I comply with the relevant written regulations in relation to which I am signed.

Surveyor's Name: Brian F.C. Hill
Date: 07/12/2010


Landgate
Western Australian Land Information Authority

DEPOSITED PLAN
66565

SHEET 8 OF 11
VERSION 2

HELD BY LANDGATE
IN DIGITAL FORM ONLY.

FOR HEADING SEE SHEET 1
FOR INTERESTS AND NOTIFICATIONS SEE SHEET 3

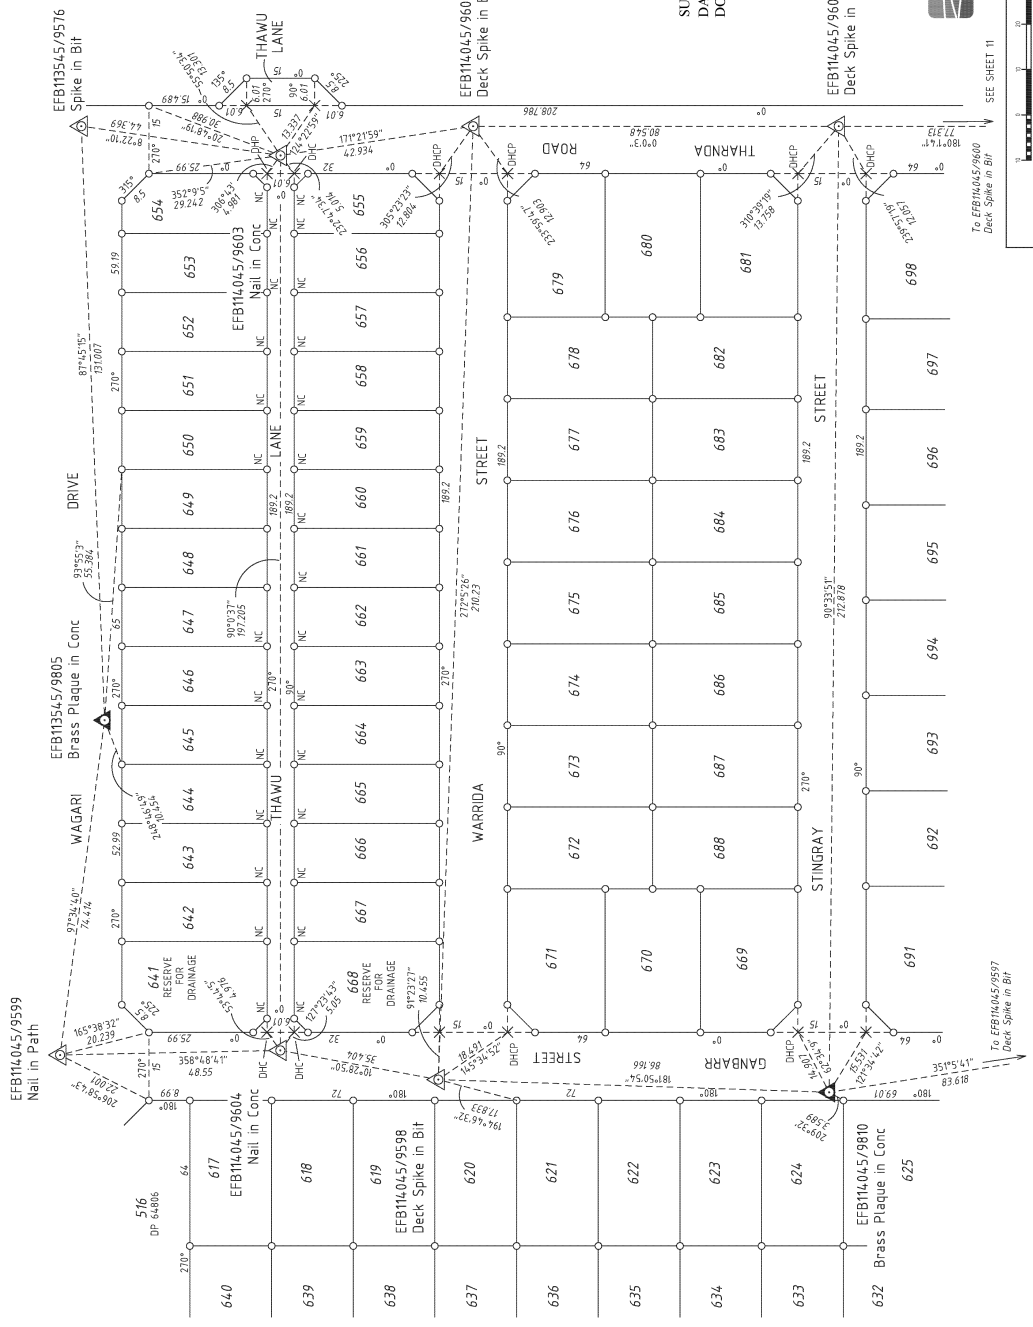

SURVEY SHEET AUDITED
DATE: 07/12/2010 LM
DOCKET: 04283-2010v02



SCALE: 1:150 AT 1:1000
ALL DIMENSIONS ARE IN METRES
SEE SHEET 11
To EFB114045/9600 Deck Spike in Bit
To EFB114045/9601 Deck Spike in Bit

Landgate
Western Australian Land Information Authority

DEPOSITED PLAN
66565

SURVEYORS CERTIFICATE - Reg 54
BRIAN F.C. HILL
I hereby certify that this is a correct and true copy of the original representation of the survey as shown on the plans and instruments filed for the purposes of this plan and that it complies with the relevant written and oral instructions in which it is signed.

Surveyor's Name: Brian F.C. Hill
Date: 07/12/2010

Shelf No: 10
Version: 2

SURVEY INFORMATION ONLY

FINAL SURVEY SHEET
SURVEY CARRIED OUT UNDER REG26A
SPECIAL SURVEY AREA GUIDELINES

- ▲ Denotes Standard Survey Mark
- △ Denotes Permanent Survey Mark
- △ Denotes Permanent Control Mark
- △ Denotes Temporary Control Mark
- Denotes Peg
- × Spike
- NC - Nail in Concrete DHC - Drill Hole in Concrete
- DHCP - Drill Hole in Conc. Path DHP - Drill Hole in Kerb
- DHP - Drill Hole in Paving

THIS SUBDIVISION AT THE TIME OF SURVEY
MAY CONTAIN RETAINING WALLS WHICH
ARE ALL LOCATED WITHIN THE HIGH (OR LOW) LOT/S

THIS SHEET ALSO APPLIES TO LOTS
CREATED ON DP 66564

PROJECT GRID IS KAR 94

