





HELD BY LANDGATE  
IN DIGITAL FORM ONLY.



FOR HEADING SEE SHEET 1  
FOR INTERESTS AND NOTIFICATIONS SEE SHEET 1


SEE SHEET 1  
M4.9371  
519  
DP 74207

M4.9371  
520  
DP 74207

SEE SHEET 4

SEE SHEET 4

SEE SHEET 4

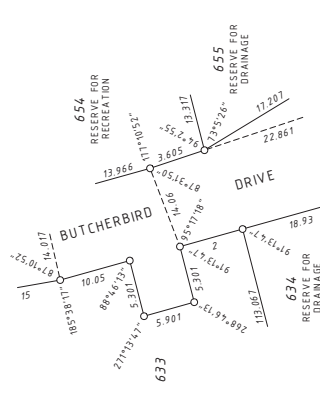

ENLARGEMENT AT 'Z'  
NOT TO SCALE

SCALE: 1:750 AT A2 SIZE  
ALL DIMENSIONS ARE IN METRES


Landgate  
Western Australian Land Information Authority

whelans  
WHELAN'S AUSTRALIA PTY. LTD.  
1001 624 3333 www.whelans.com.au

DEPOSITED PLAN  
**76558**

SHEET 3 OF 11  
VERSION 3

HELD BY LANDGATE  
IN DIGITAL FORM ONLY.

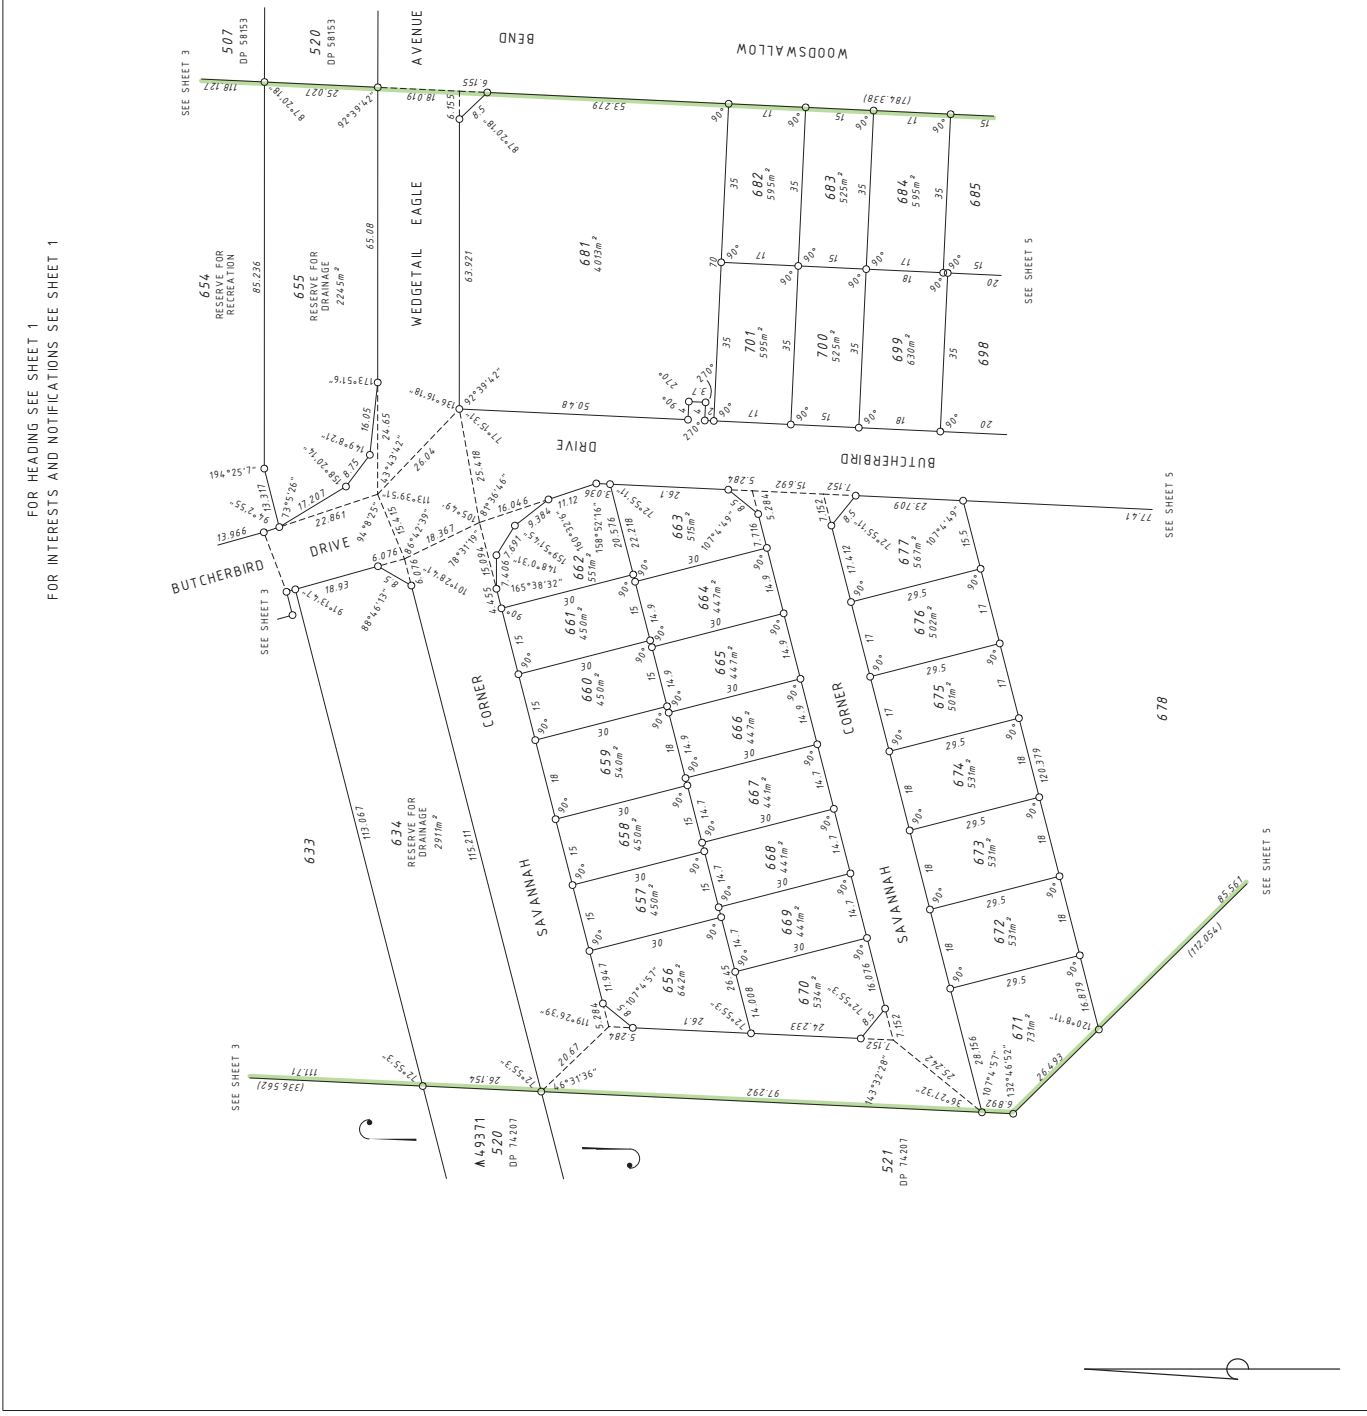

FOR HEADING SEE SHEET 1  
FOR INTERESTS AND NOTIFICATIONS SEE SHEET 1

SCALE: 1:750 AT A2 SIZE  
ALL DIMENSIONS ARE IN METRES

Landgate  
Western Australian Land Information Authority

whelans  
WHELAN'S AUSTRALIA PTY. LTD.  
100 BENTLEY ROAD  
BENTLEY WA 6107  
PH: 08 9447 3333  
WWW.WHELAN'S.COM.AU

DEPOSITED PLAN  
76558

SHEET 4 OF 11  
VERSION 3



HELD BY LANDGATE  
IN DIGITAL FORM ONLY.

FOR HEADING SEE SHEET 1  
FOR INTERESTS AND NOTIFICATIONS SEE SHEET 1



SCALE: 1:750 AT A2 SIZE  
ALL DIMENSIONS IN METRES

Landgate  
Western Australian Land Information Authority


whelans  
WHELANS AUSTRALIA PTY. LTD.  
100 Stephenson Street  
Perth WA 6000  
08 624 3333 www.whelans.com.au

DEPOSITED PLAN  
76558

SHEET 6 OF 11  
VERSION 3



HELD BY LANDGATE  
IN DIGITAL FORM ONLY.

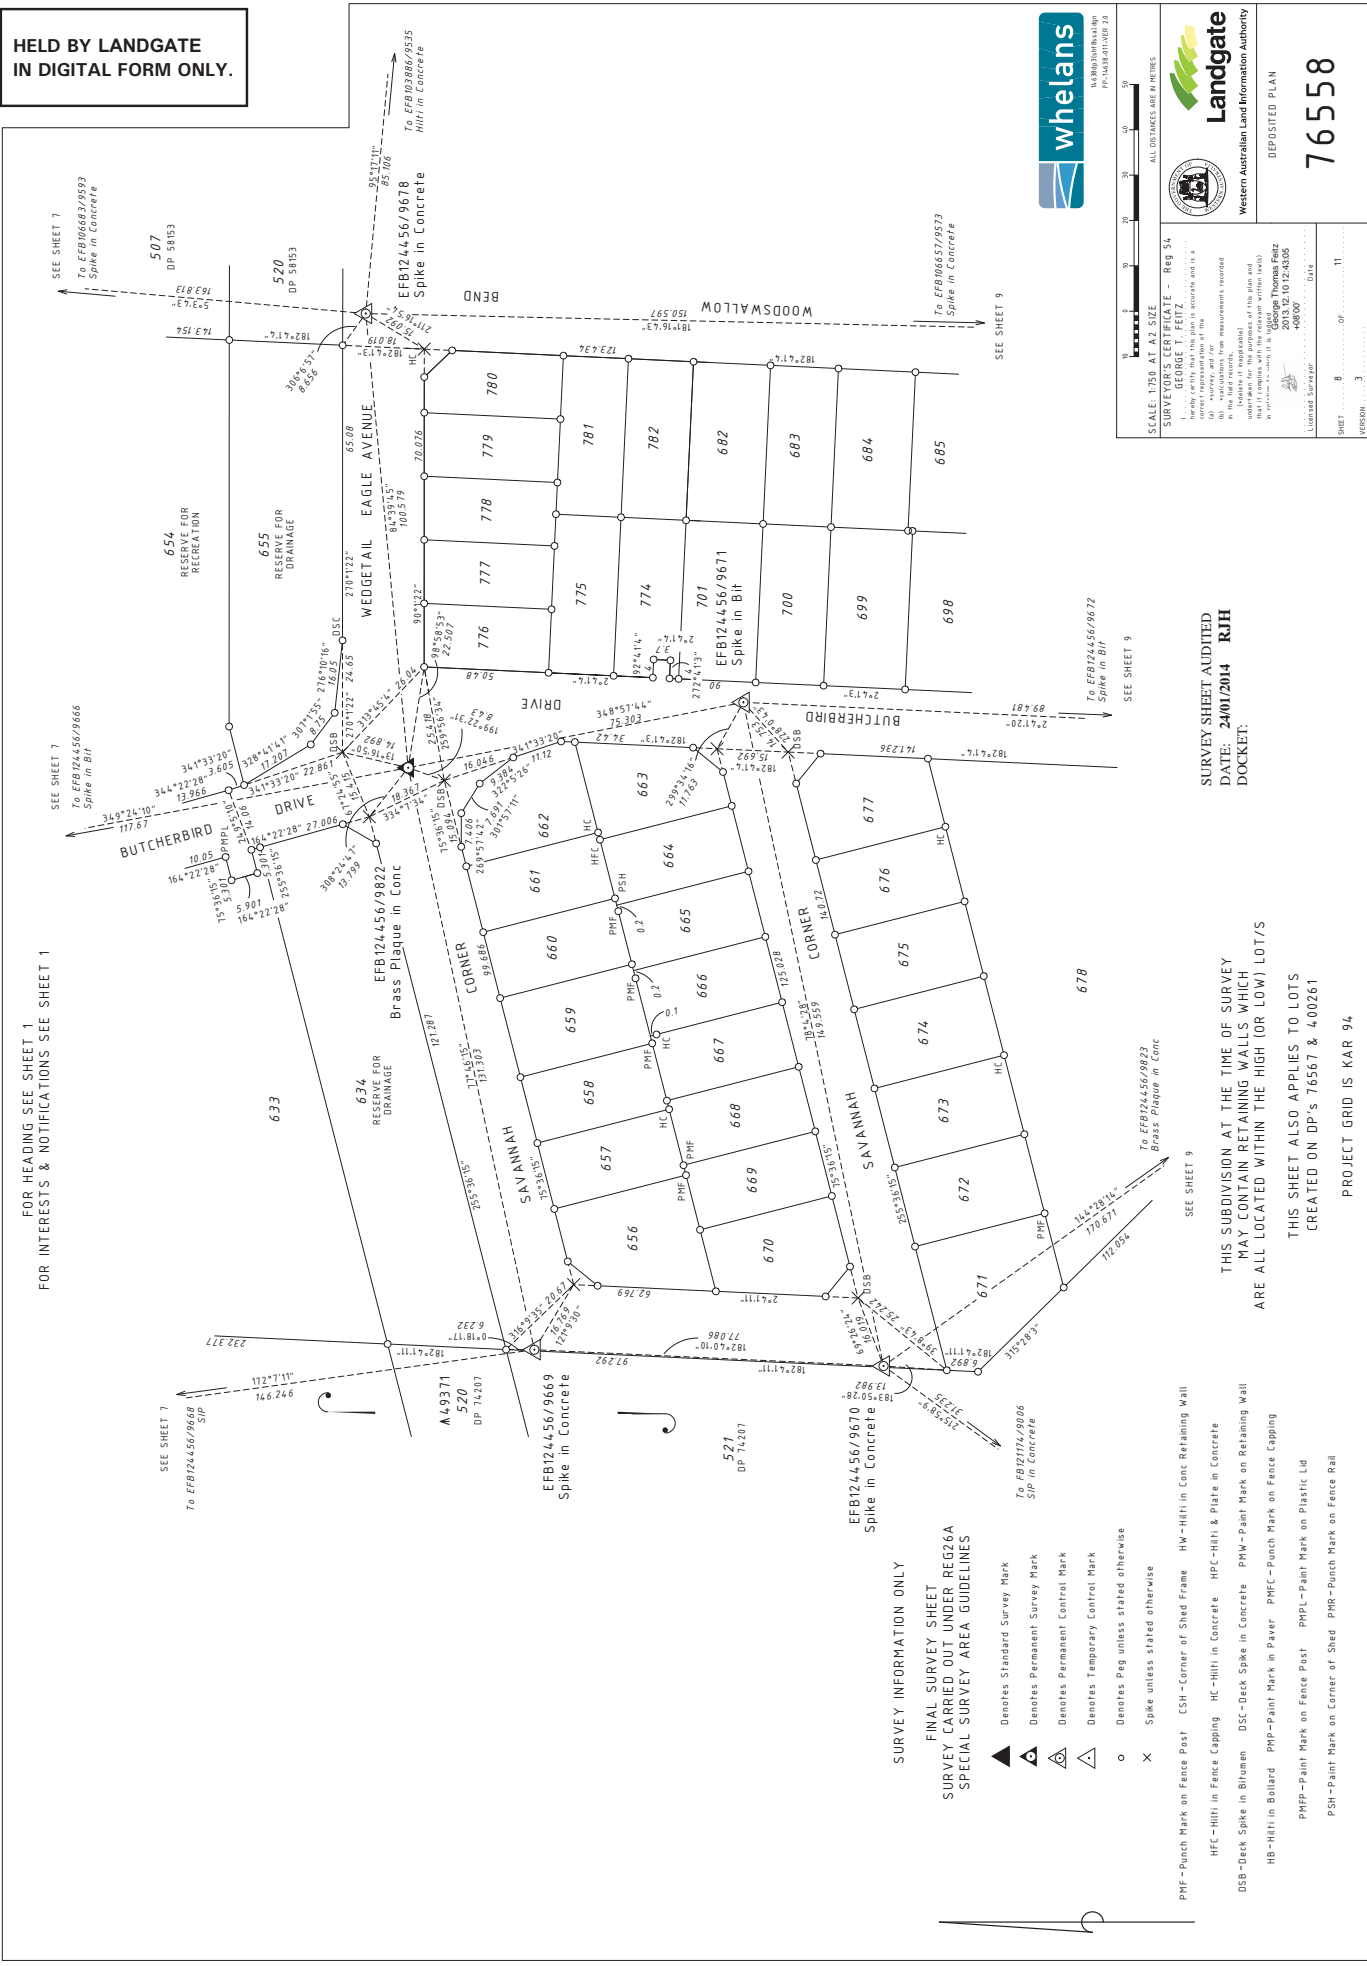

SCALE: 1:100 AT A3 SIZE  
ALL DIMENSIONS ARE IN METRES

SURVEYOR'S CERTIFICATE - Reg 54  
GEORGE T. FEITZ  
Surveyor General  
The Surveyor General  
Landgate  
Western Australian Land Information Authority

DEPOSITED PLAN  
**76558**

2013.12.10.12.43.05  
40030  
Date  
Licenced Surveyor

SHEET 8 OF 11  
VERSION 3

SURVEY SHEET AUDITED  
DATE: 24/01/2014 RJH  
DOCKET:

THIS SUBDIVISION AT THE TIME OF SURVEY  
MAY CONTAIN RETAINING WALLS WHICH  
ARE ALL LOCATED WITHIN THE HIGH (OR LOW) LOT/S  
THIS SHEET ALSO APPLIES TO LOTS  
CREATED ON DP's 76567 & 400261  
PROJECT GRID IS KAR 94

- SURVEY INFORMATION ONLY**
- FINAL SURVEY SHEET  
SURVEY CARRIED OUT UNDER REG26A  
SPECIAL SURVEY AREA GUIDELINES
- ▲ Denotes Standard Survey Mark
  - ▲ Denotes Permanent Survey Mark
  - ▲ Denotes Permanent Control Mark
  - ▲ Denotes Temporary Control Mark
  - Denotes Peg unless stated otherwise
  - × Spike unless stated otherwise
- PHF - Punch Mark on Fence Post CSH - Corner of Shed Frame HM - HIH in Conc Retaining Wall  
HFC - HIH in Fence Capping HC - HIH in Concrete HPC - HIH & Plate in Concrete  
DSB - Deck Spike in Bitumen DSC - Deck Spike in Concrete PHW - Paint Mark on Retaining Wall  
HB - HIH in Bollard PMP - Paint Mark in Paver PMFC - Punch Mark on Fence Capping  
PHPL - Paint Mark on Fence Post PHPL - Paint Mark on Plastic Lid  
PSH - Paint Mark on Corner of Shed PPH - Punch Mark on Fence Rail

FOR HEADING SEE SHEET 1  
FOR INTERESTS & NOTIFICATIONS SEE SHEET 1



HELD BY LANDGATE  
IN DIGITAL FORM ONLY.



**Landgate**  
Western Australian Land Information Authority

DEPOSITED PLAN  
**76558**

FOR HEADING SEE SHEET 1  
FOR INTERESTS & NOTIFICATIONS SEE SHEET 1

