


HELD BY LANDGATE
IN DIGITAL FORM ONLY.

FOR HEADING SEE SHEET 1
FOR INTERESTS AND NOTIFICATIONS SEE SHEET 3

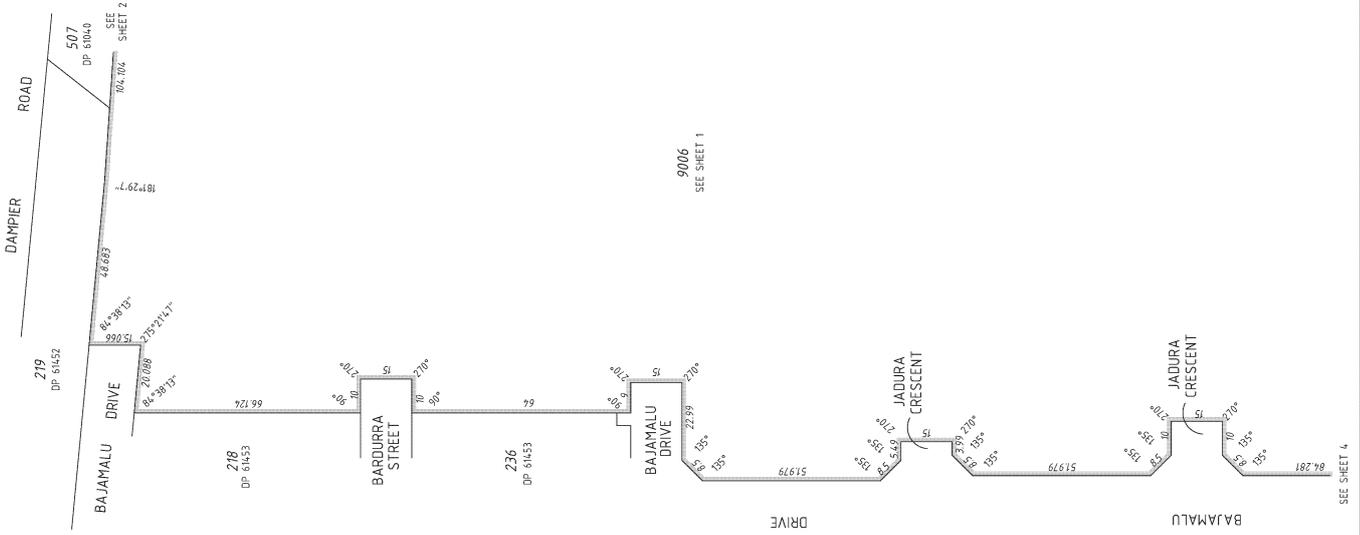

SCALE: 1:1000
AT A2 SIZE
ALL DIMENSIONS ARE IN METRES


WESTERN AUSTRALIAN PLANNING COMMISSION
1962/45

WESTERN AUSTRALIAN Land Information Authority
DEPOSITED PLAN
66564

SHEET 5 OF 11
PERSON 2

HELD BY LANDGATE
IN DIGITAL FORM ONLY.

FOR HEADING SEE SHEET 1
FOR INTERESTS AND NOTIFICATIONS SEE SHEET 3

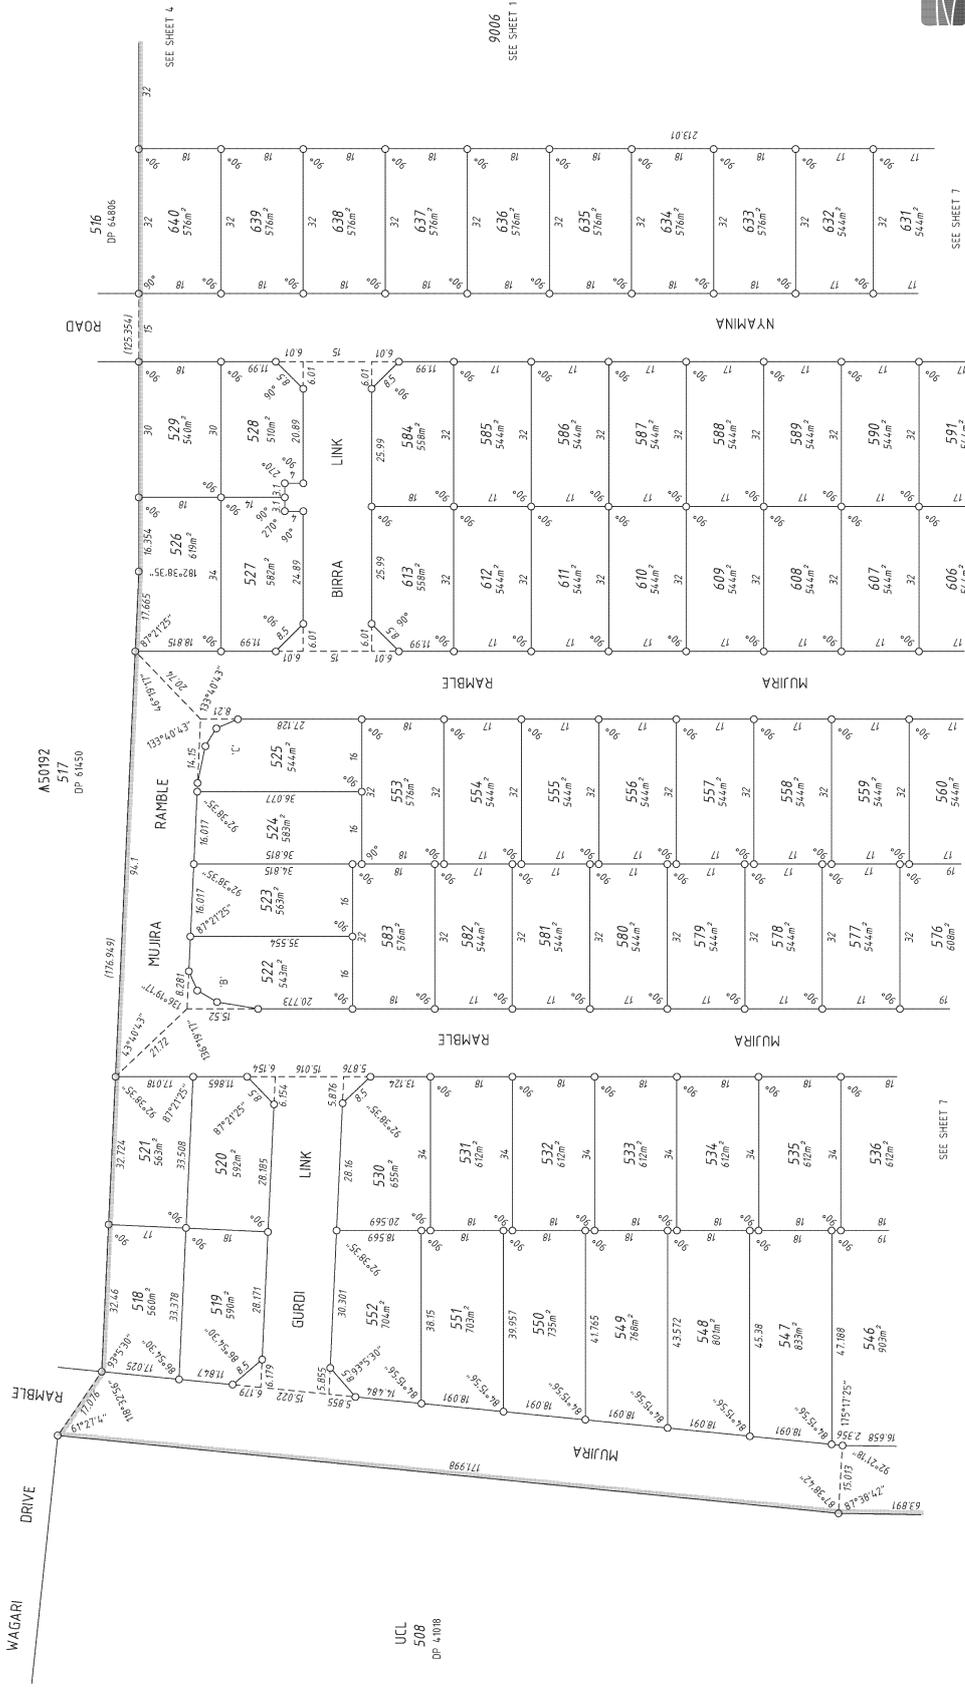

SCALE: 1:750
AT A2 SIZE
ALL DIMENSIONS ARE IN METRES

whelans
18/08/2025

Landgate
Western Australian Land Information Authority



DEPOSITED PLAN
66564

FILE
196245


WESTERN AUSTRALIAN PLANNING COMMISSION

Project No: 196245
Date: 14.12.2025

SHEET 6 OF 11
PERSON 2

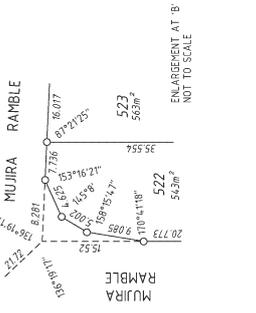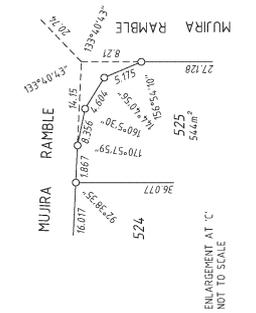

HELD BY LANDGATE
IN DIGITAL FORM ONLY.

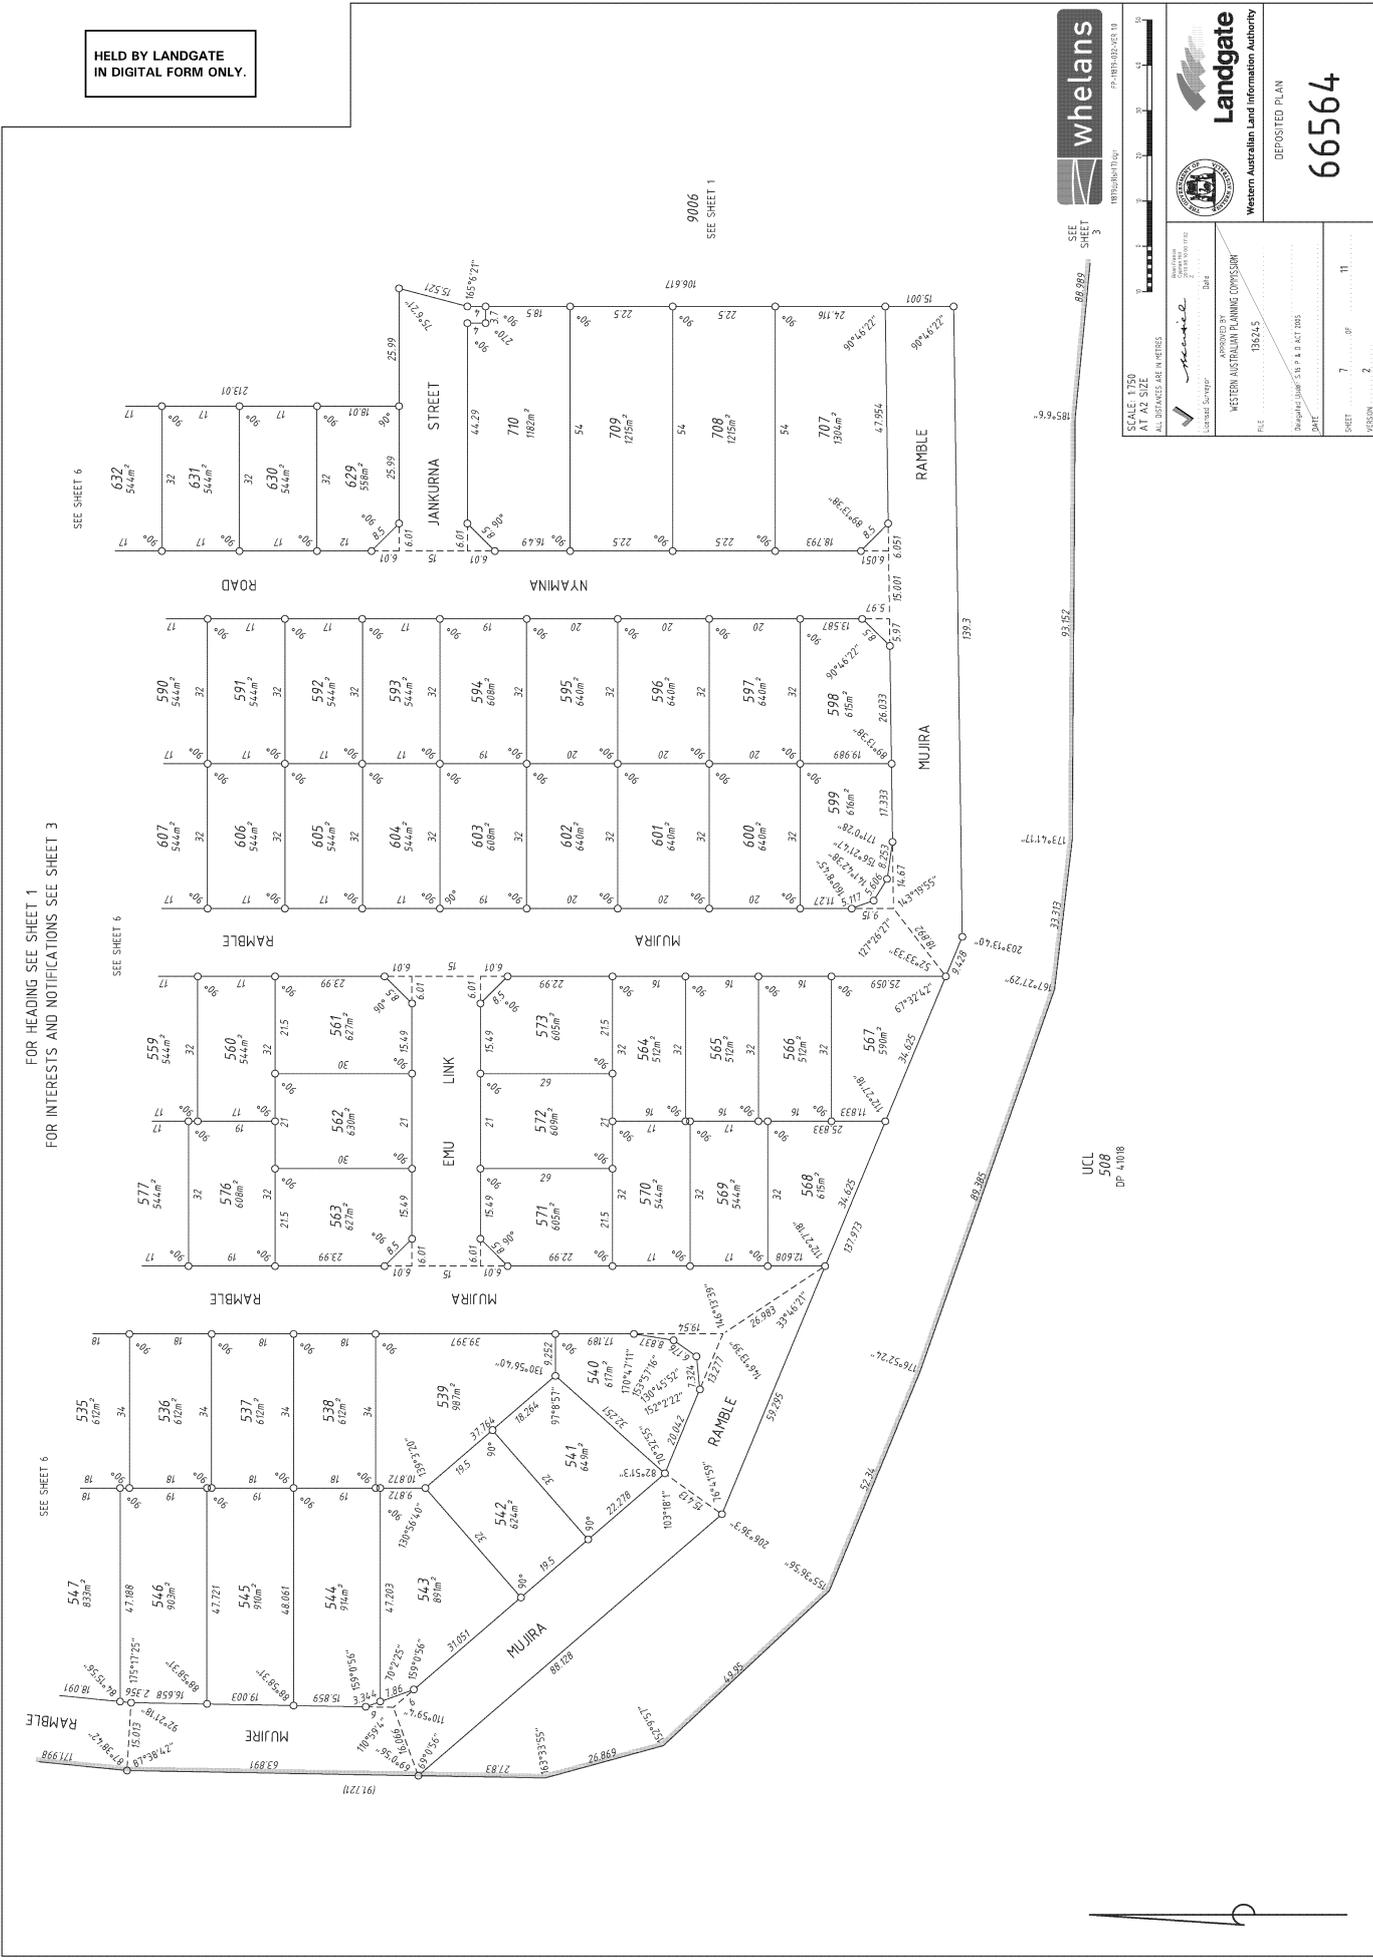

FOR HEADING SEE SHEET 1
FOR INTERESTS AND NOTIFICATIONS SEE SHEET 3



SCALE: 1:750
ALL DIMENSIONS ARE IN METRES

SEE SHEET 3

Landgate
Western Australian Land Information Authority

DEPOSITED PLAN
66564

FILE: 196245
WESTERN AUSTRALIAN PLANNING COMMISSION


SHEET 7 OF 11
PERSON 2

UCL
508
DP 41018

HELD BY LANDGATE
IN DIGITAL FORM ONLY.

SURVEY SHEET AUDITED
DATE: 07/12/2010 L.M
DOCKET: 04283-2010-02

FOR HEADING SEE SHEET 1
FOR INTERESTS AND NOTIFICATIONS SEE SHEET 3

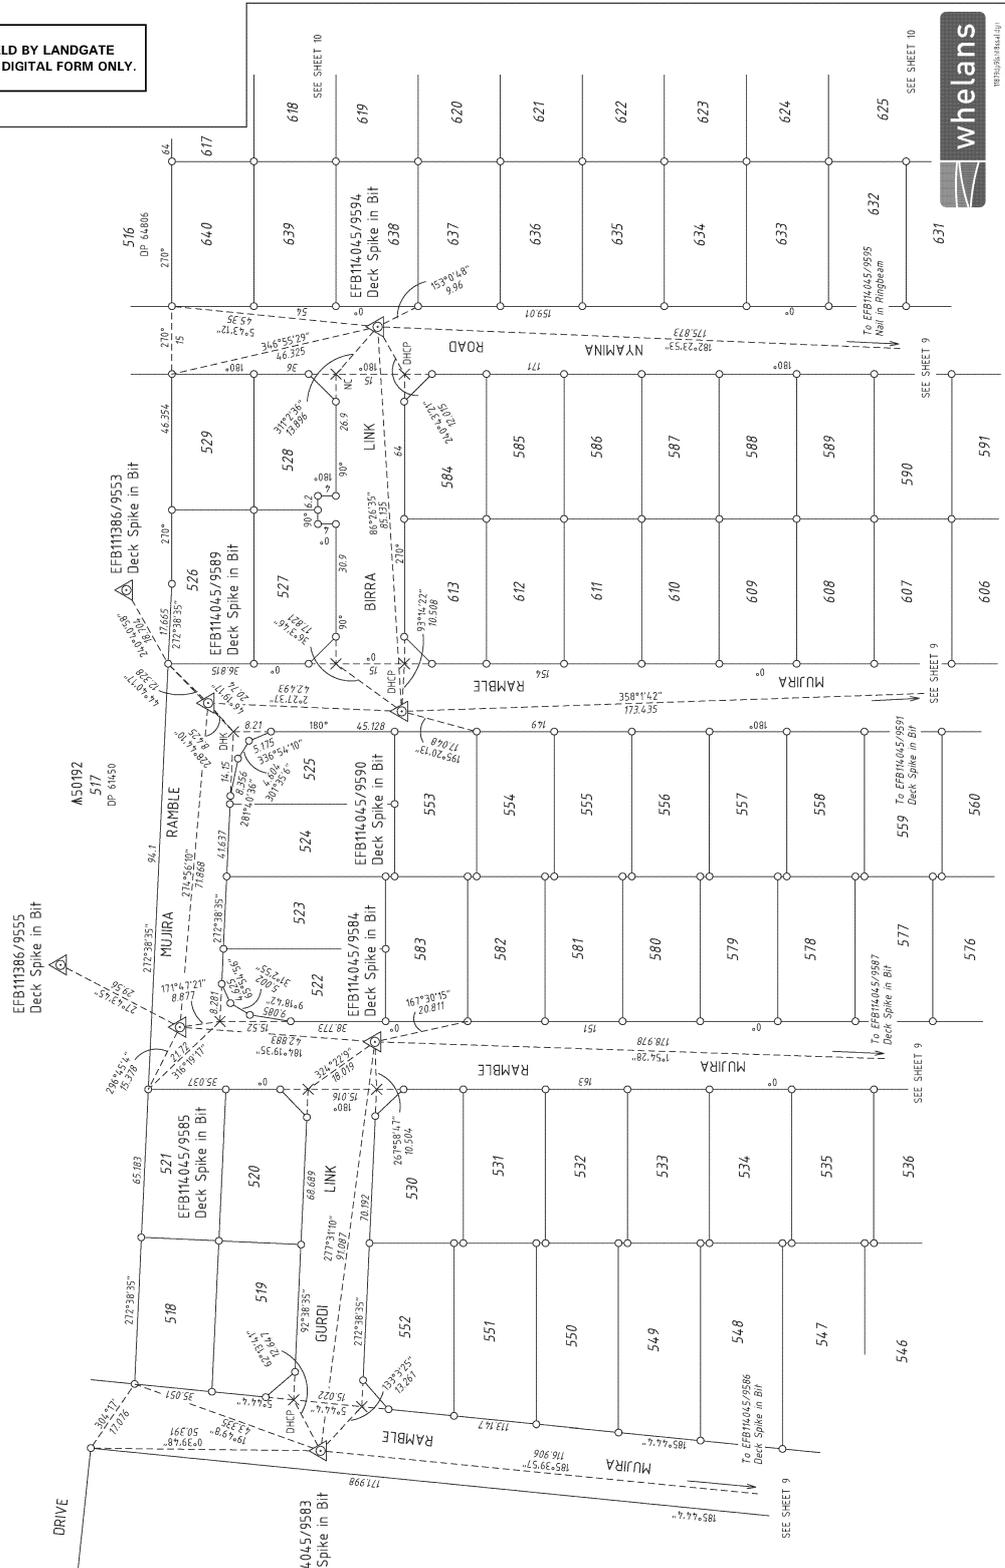

SCALE: 1:100 ALL DIMENSIONS ARE IN METRES
ALL DIMENSIONS ARE IN METRES

SURVEYORS CERTIFICATE - Reg 34
BRIAN F.C. HILL
I hereby certify that this is a correct and true copy of the original representation of the plan and that I am a duly qualified and registered surveyor under the provisions of this act and that I comply with the relevant written and printed regulations in which it is made.

Registered Surveyor
Name: Brian F.C. Hill
Number: 11111
Date: 11/11/10

DEPOSITED PLAN
66564

SHEET 8 OF 11
VERSION 2

SURVEY INFORMATION ONLY
FINAL SURVEY SHEET
SURVEY CARRIED OUT UNDER REG26A
SPECIAL SURVEY AREA GUIDELINES

- ▲ Denotes Standard Survey Mark
- △ Denotes Permanent Survey Mark
- △ Denotes Permanent Control Mark
- △ Denotes Temporary Control Mark
- Denotes Peg
- × Spike
- NC - Nail in Concrete DHC - Drill Hole in Concrete
- DHCP - Drill Hole in Conc Path DHK - Drill Hole in Kerb
- DHP - Drill Hole in Paving


THIS SUBDIVISION AT THE TIME OF SURVEY
MAY CONTAIN RETAINING WALLS WHICH
ARE ALL LOCATED WITHIN THE HIGH (OR LOW) LOT/S

THIS SHEET ALSO APPLIES TO LOTS
CREATED ON DP 66565
PROJECT GRID IS KAR 94

HELD BY LANDGATE
IN DIGITAL FORM ONLY.

SURVEY SHEET AUDITED
DATE: 07/12/2010 LM
DOCKET: 04283-2010/02

FOR HEADING SEE SHEET 1
FOR INTERESTS AND NOTIFICATIONS SEE SHEET 3

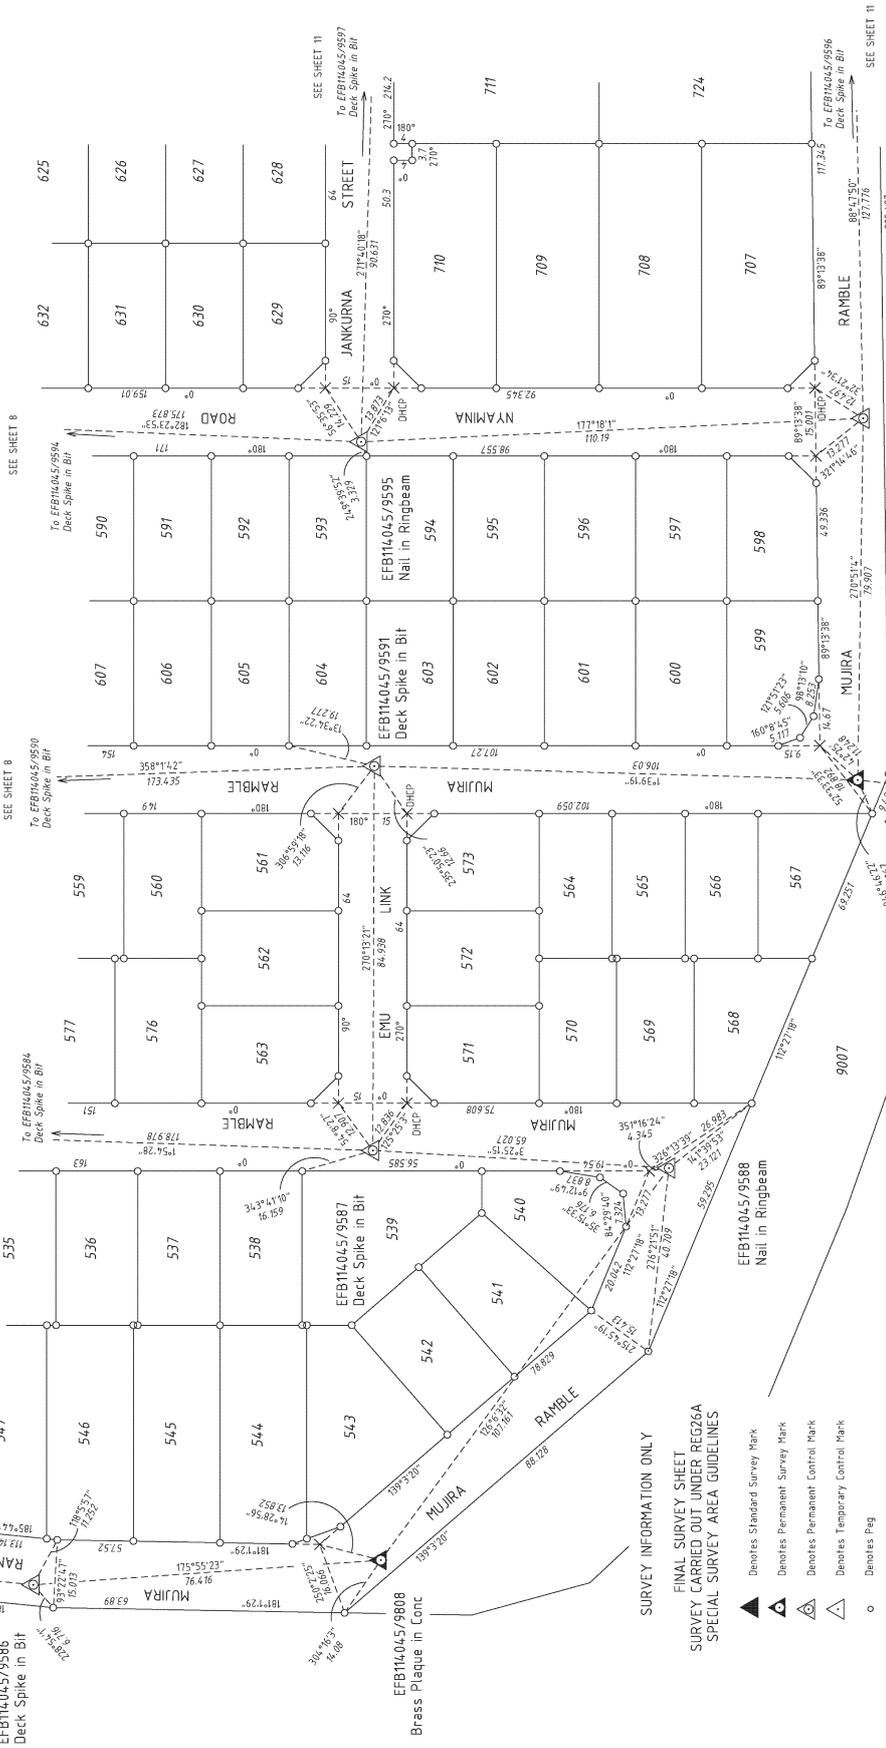

SURVEY INFORMATION ONLY
FINAL SURVEY SHEET
SURVEY CARRIED OUT UNDER REG26A
SPECIAL SURVEY AREA GUIDELINES

- ▲ Denotes Standard Survey Mark
- △ Denotes Permanent Survey Mark
- △ Denotes Permanent Control Mark
- △ Denotes Temporary Control Mark
- Denotes Peg
- × Denotes Spike
- NC - Nail in Concrete DHC - Drill Hole in Concrete
- DHP - Drill Hole in Conc Path DHC - Drill Hole in Kerb
- DHP - Drill Hole in Paving

THIS SUBDIVISION AT THE TIME OF SURVEY
 MAY CONTAIN RETAINING WALLS WHICH
 ARE ALL LOCATED WITHIN THE HIGH (OR LOW) LOT/S

THIS SHEET ALSO APPLIES TO LOTS
 CREATED ON DP 66565
 PROJECT GRID IS KAR 94



SCALE 1:100 AT 1:1000
 ALL DIMENSIONS ARE IN METRES

Landgate
 Western Australian Land Information Authority

DEPOSITED PLAN
66564

SURVEYORS CERTIFICATE - Reg 34
 I hereby certify that this is a correct and true copy of the original representation of the land as shown on the plans and instruments for the purposes of this plan and that it complies with the relevant written and oral instructions in which it is signed.


Surveyor: *[Signature]*
 Date:

SHEET 9 OF 11
 POSITION 2

HELD BY LANDGATE
IN DIGITAL FORM ONLY.

SURVEY SHEET AUDITED
DATE: 07/12/2010 LM
DOCKET: 04283-2010W02

FOR HEADING SEE SHEET 1
FOR INTERESTS AND NOTIFICATIONS SEE SHEET 3

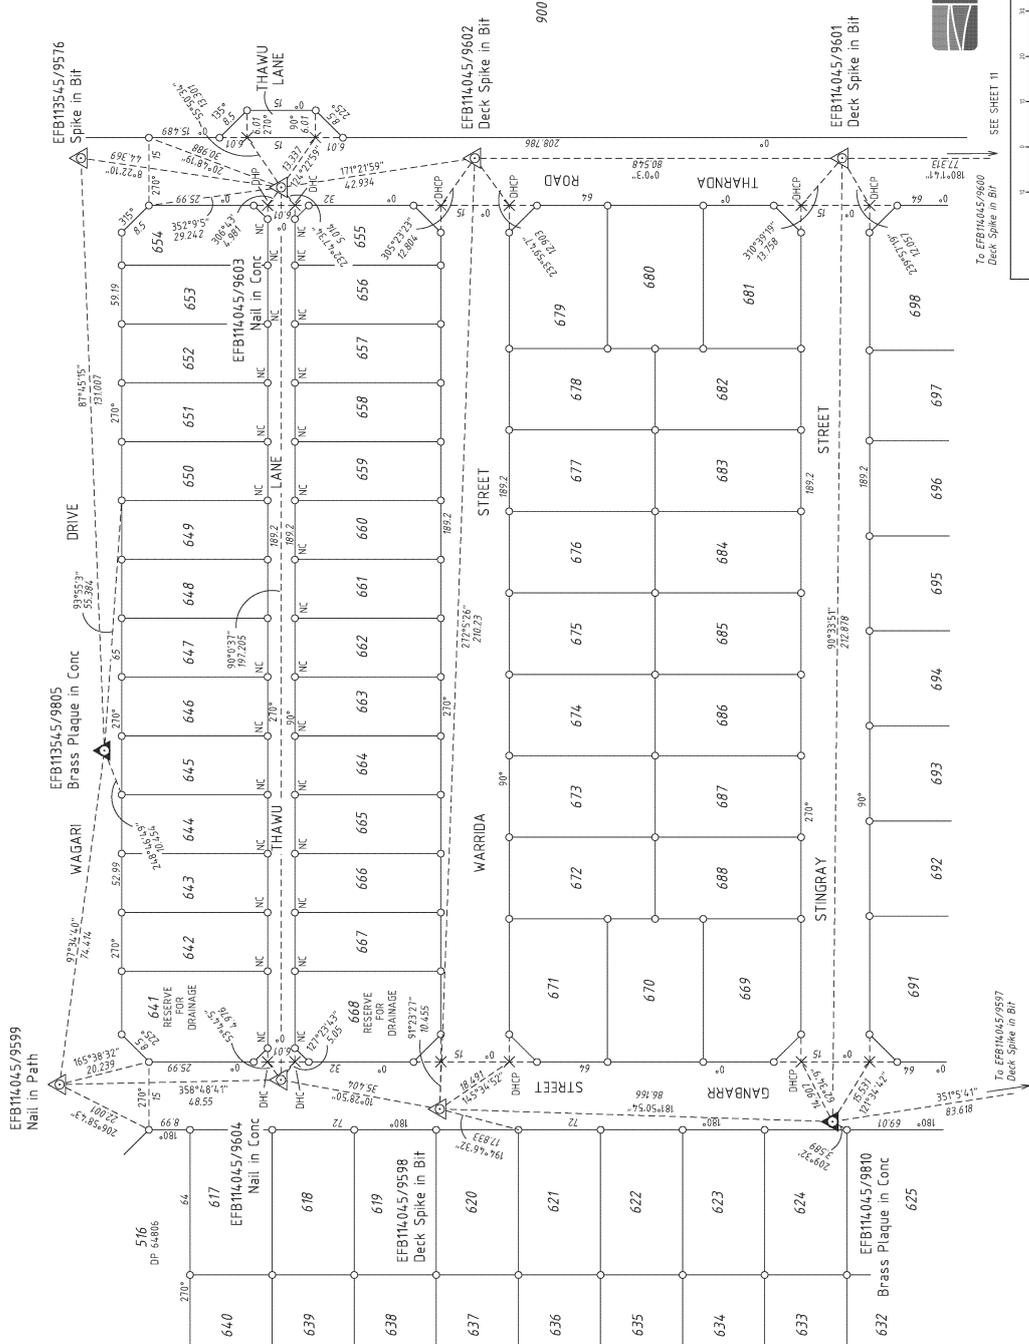

SCALE 1:1000 AT 1:10000
ALL DIMENSIONS ARE IN METRES

Landgate
Western Australian Land Information Authority

DEPOSITED PLAN
66564

DATE: 11/11/10

SURVEYORS CERTIFICATE - Reg 54
BRIAN F.C. HILL
I hereby certify that this is a correct and true copy of the original representation of the plan as submitted to me and that I am a duly qualified and registered surveyor under the provisions of this Act and that I comply with the requirements of the Act in relation to which I am signed.

Surveyor
BRIAN F.C. HILL
No. 1111
Date: 11/11/10

1:10000
SHEET 10 OF 2
VERSION 2

SURVEY INFORMATION ONLY

FINAL SURVEY SHEET
SURVEY CARRIED OUT UNDER REG26A
SPECIAL SURVEY AREA GUIDELINES

- ▲ Denotes Standard Survey Mark
- △ Denotes Permanent Survey Mark
- △ Denotes Permanent Control Mark
- △ Denotes Temporary Control Mark
- Denotes Peg
- × Spike
- NC - Nail in Concrete
- DHC - Drill Hole in Concrete
- DHP - Drill Hole in Conc Path
- DHK - Drill Hole in Kerb
- DHP - Drill Hole in Paving

THIS SUBDIVISION AT THE TIME OF SURVEY
MAY CONTAIN RETAINING WALLS WHICH
ARE ALL LOCATED WITHIN THE HIGH (OR LOW) LOT/S

THIS SHEET ALSO APPLIES TO LOTS
CREATED ON DP 66565

PROJECT GRID IS KAR 94

