



Formerly PT Lots 3868 & 3869
Superseries PT O.P. 15355

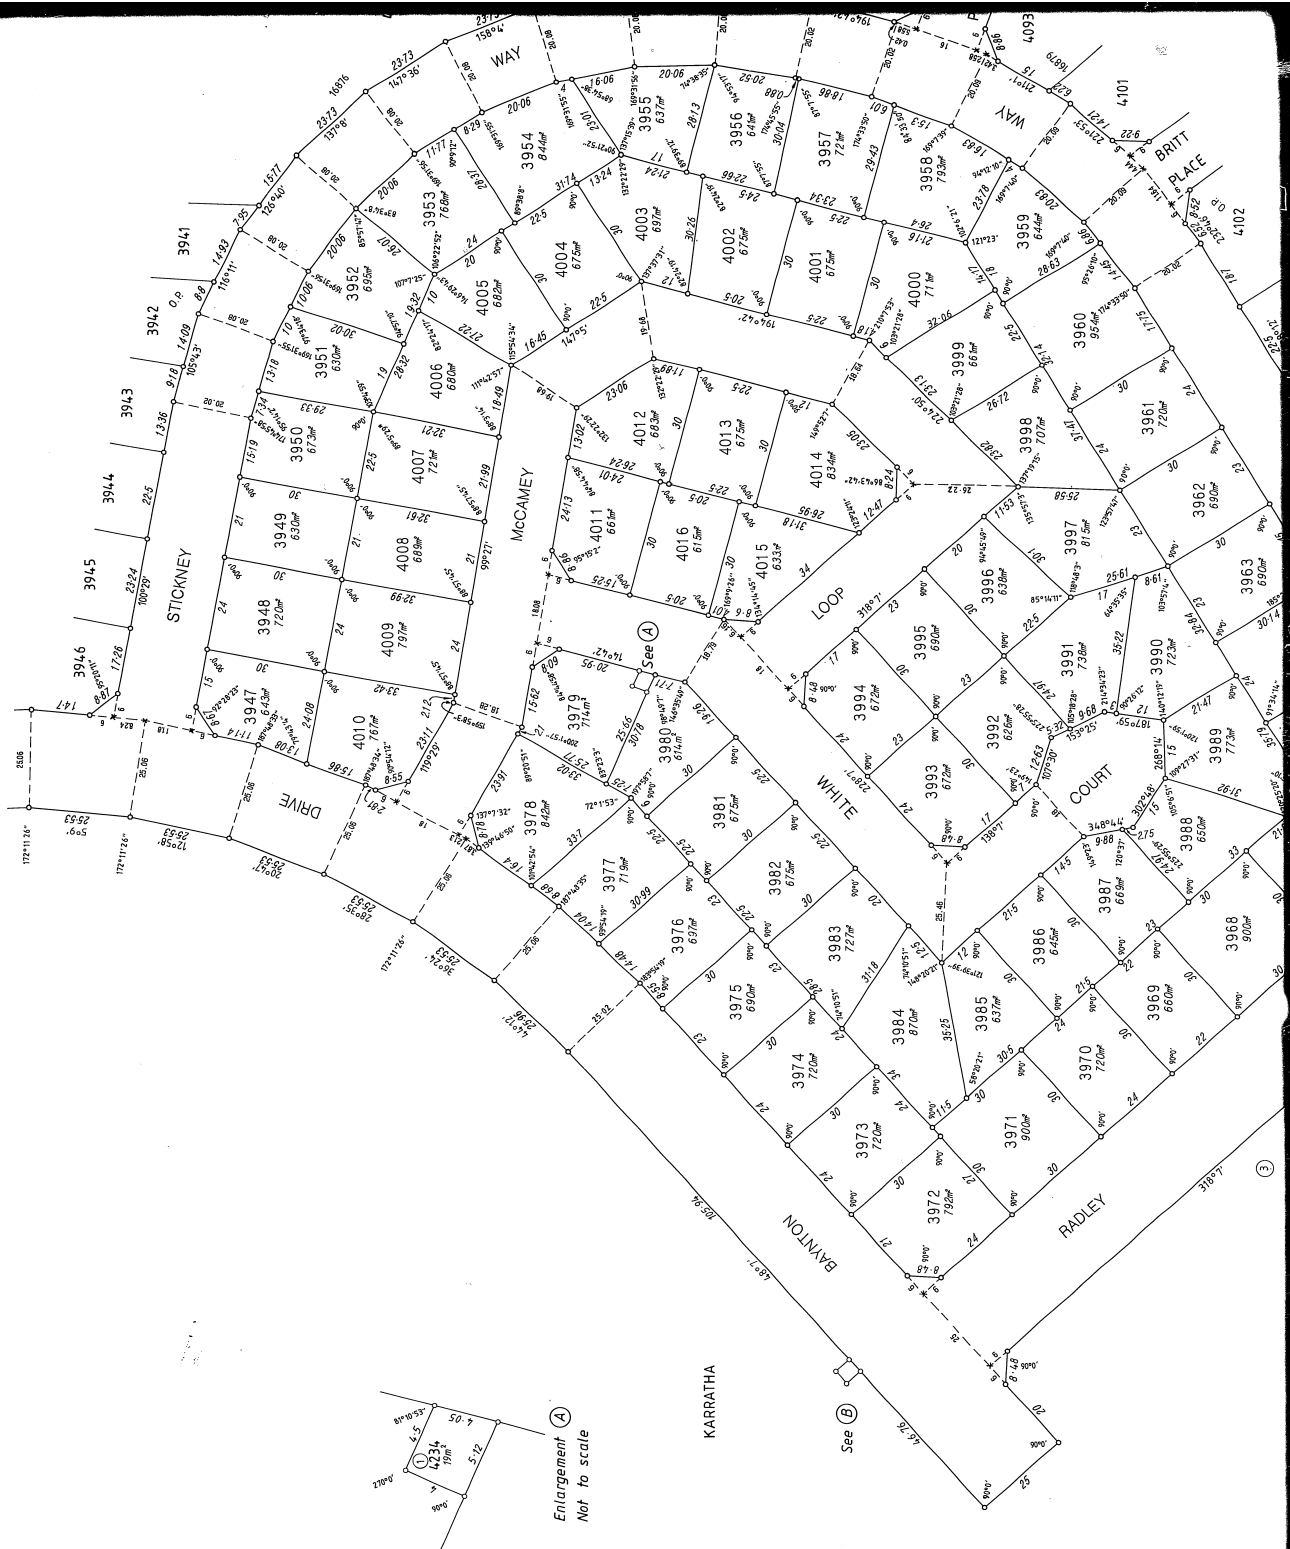

Enlargement (A)
Not to scale

See (B)

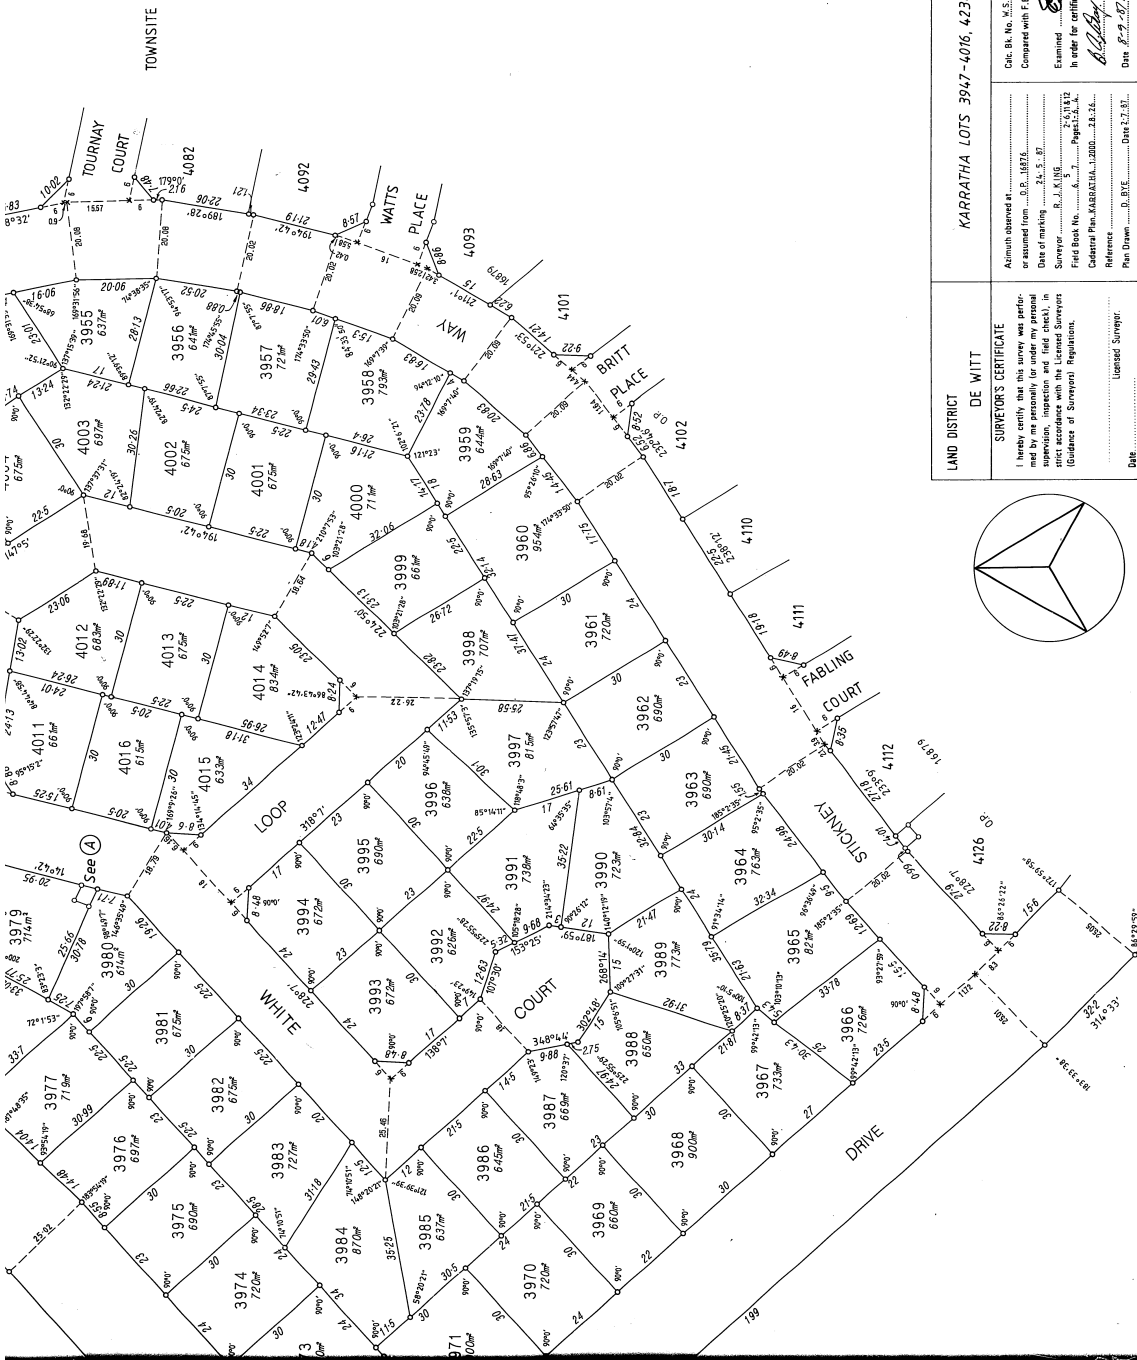

Dept of Land Admin
000000 1992

LAND DISTRICT DE WITT		KARRATHA LOTS 3947-4016, 4234 & 4235		FILE No. 471'986
SURVEYOR'S CERTIFICATE I hereby certify that this survey was performed by me personally (or under my personal supervision, inspection and field check), in accordance with the provisions of the Surveyors Act (Guidance of Surveyors) Regulations.		As shown observed at: or assumed from D.P. 14876. Date of marking 24.5.87 Surveyor's Name B.J. KIRK Field Book No. 4.7 Cadastral Plan KARRATHA 1,2000 Reference Plan Drawn D.P.E. Over 4.7.81.		SCALE 1:750 All measurements in metres PLAN CERTIFIED CORRECT Date 3.9.92 Recorded by Public Plan & E.C. 8/7/88 Surveyor's Name B.J. KIRK Field Book No. 4.7 Cadastral Plan KARRATHA 1,2000 Reference Plan Drawn D.P.E. Over 4.7.81.
DATE		DATE		PLAN No. 16877

CP 23340/7188-200

