


[illegible]



		DEPOSITED PLAN 51763 ORIGINAL	
GOVERNMENT OF WESTERN AUSTRALIA Department of Land Information			
Received Hereby Date _____ By _____			
☒ <i>[Signature]</i> Licensed Surveyor		APPROVED BY: WESTERN AUSTRALIAN PLANNING COMMISSION 12/9/92 <i>[Signature]</i> SIGNED OFFICER: 53 240 71 306 DATE: 24/9/2006	
SCALE: 1:50 AT A2 SIZE ALL DIMENSIONS ARE IN METRES		SHEET ? OF 7-7	

 

199901140171.dcm
FP_CITYM-004-VER 1.0



Department of
Land Information

DEPOSITED PLAN

51763
ORIGINAL


4660
P 220761
[P 20761]

4660
P 220761
P 20761)

4660
P 220761
P 20761)

FOR HEADING SEE SHEET 1

FOR INTERESTS AND NOTIFICATIONS SEE SHEET 1

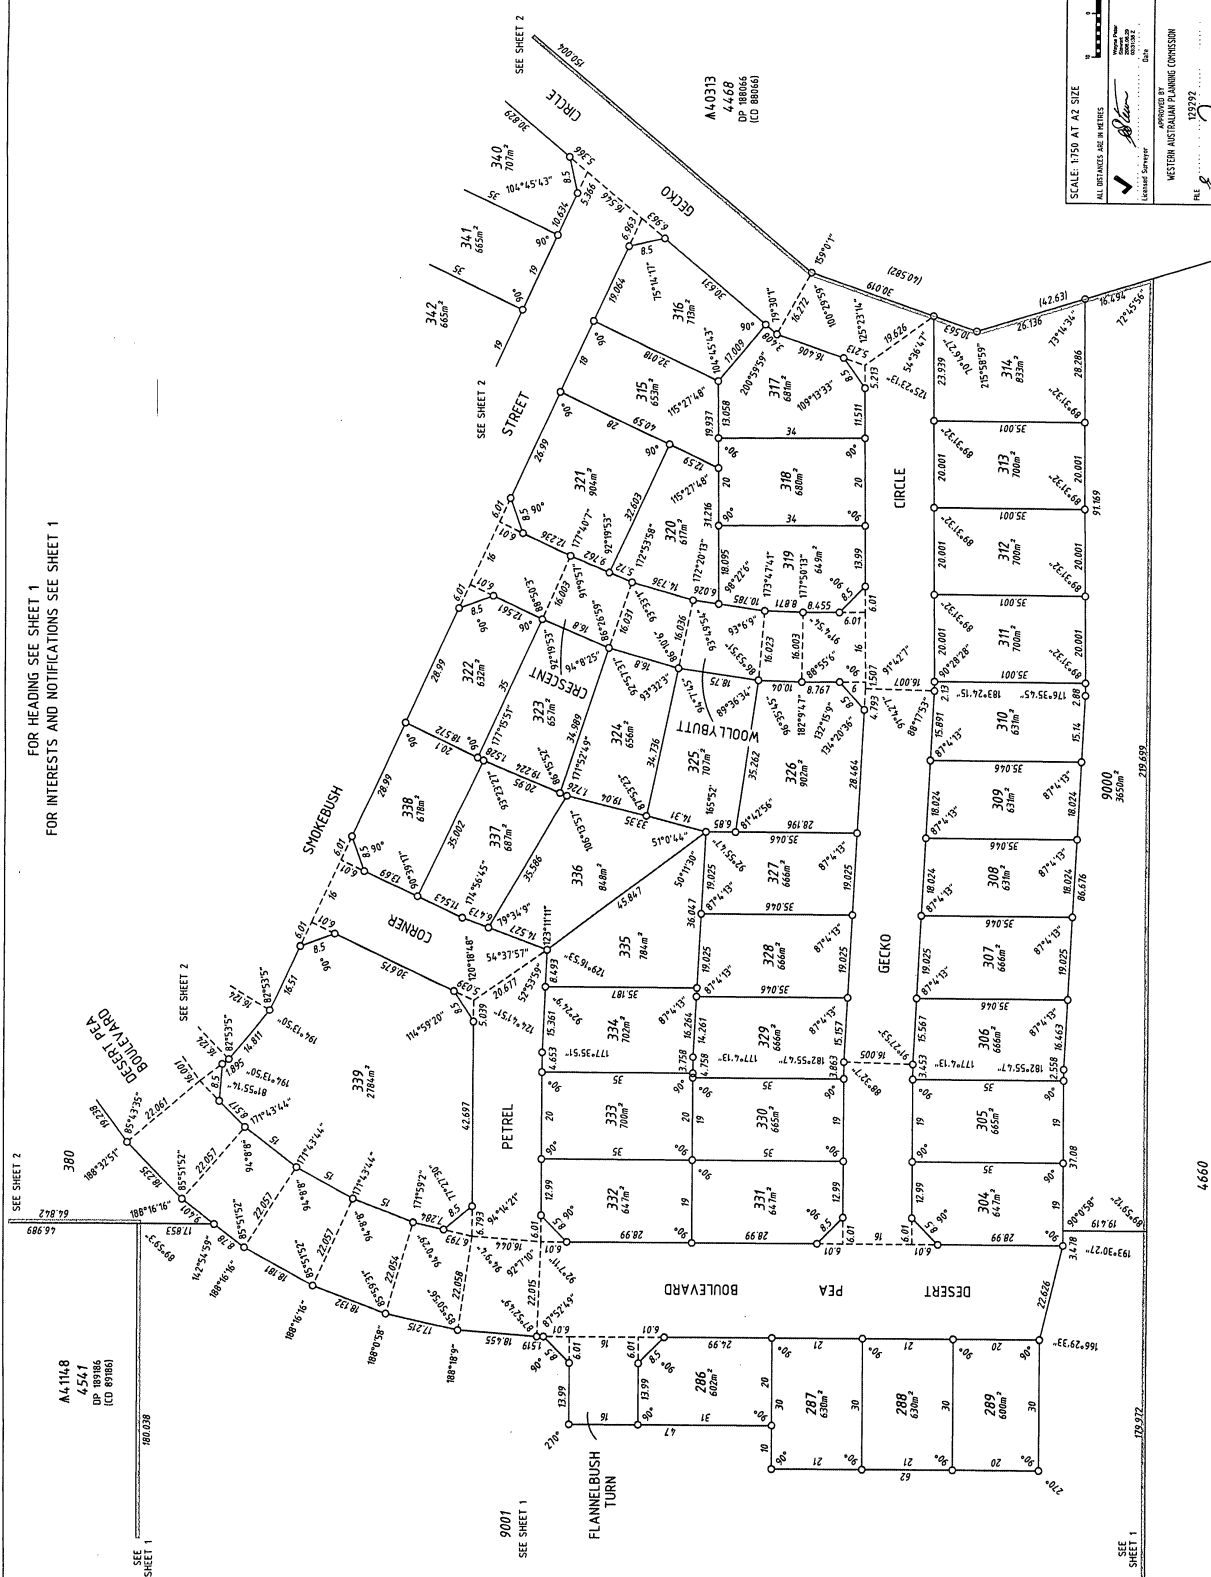





SURVEY INFORMATION ONLY

FINAL SURVEY SHEET

SURVEY CARRIED OUT UNDER REG
SPECIAL SURVEY AREA GUIDELIN

FOR HEADING SEE SHEET 1
FOR INTERESTS & NOTIFICATIONS SEE SHEET 1

 Denotes Standard Survey Mark
 Denotes Permanent Survey Mark
 Denotes Permanent Control Mark
 Denotes Temporary Control Mark
 Denotes Peg

HFR	-	Hole in Fence Rail	NC	-	Nail in Concrete
HFP	-	Hole in Fence Post	DSB	-	Deck Spike in Bitumen
NFR	-	Nail in Fence Rail	DHBP	-	Drill Hole in Brick Paver

5 SURVEY SHEET AUDITED
DATE: 8.11.2006
DOCKET: 00288 - 2006

THIS SUBDIVISION AT THE TIME OF SURVEY
MAY CONTAIN RETAINING WALLS WHICH
ARE ALL LOCATED WITHIN THE HIGH (OR LOW) LOT/S

THIS SHEET ALSO APPLIES TO LOTS
CREATED ON DP 52610

PROJECT GRID IS KARRATHA 9A



WHELANS
LAND is Our Business

SCALE: 1:750
AT A2 SIZE
ALL DISTANCES ARE IN METRES

SURVEYOR'S CERTIFICATE — REG 54

WAYNE PETER STEWART

**Department of
Land Information**



GOVERNMENT OF WESTERN AUSTRALIA

DEPOSITED PLAN

51763 ORIGINAL

in relation to which it is lodged

✓ *Sten*


Wages/Paid
Surrender
Stamp
02/10/00

0414

SHEET 5 of 8

LOOKING 1 PERSON +2

Licensed Surveyor

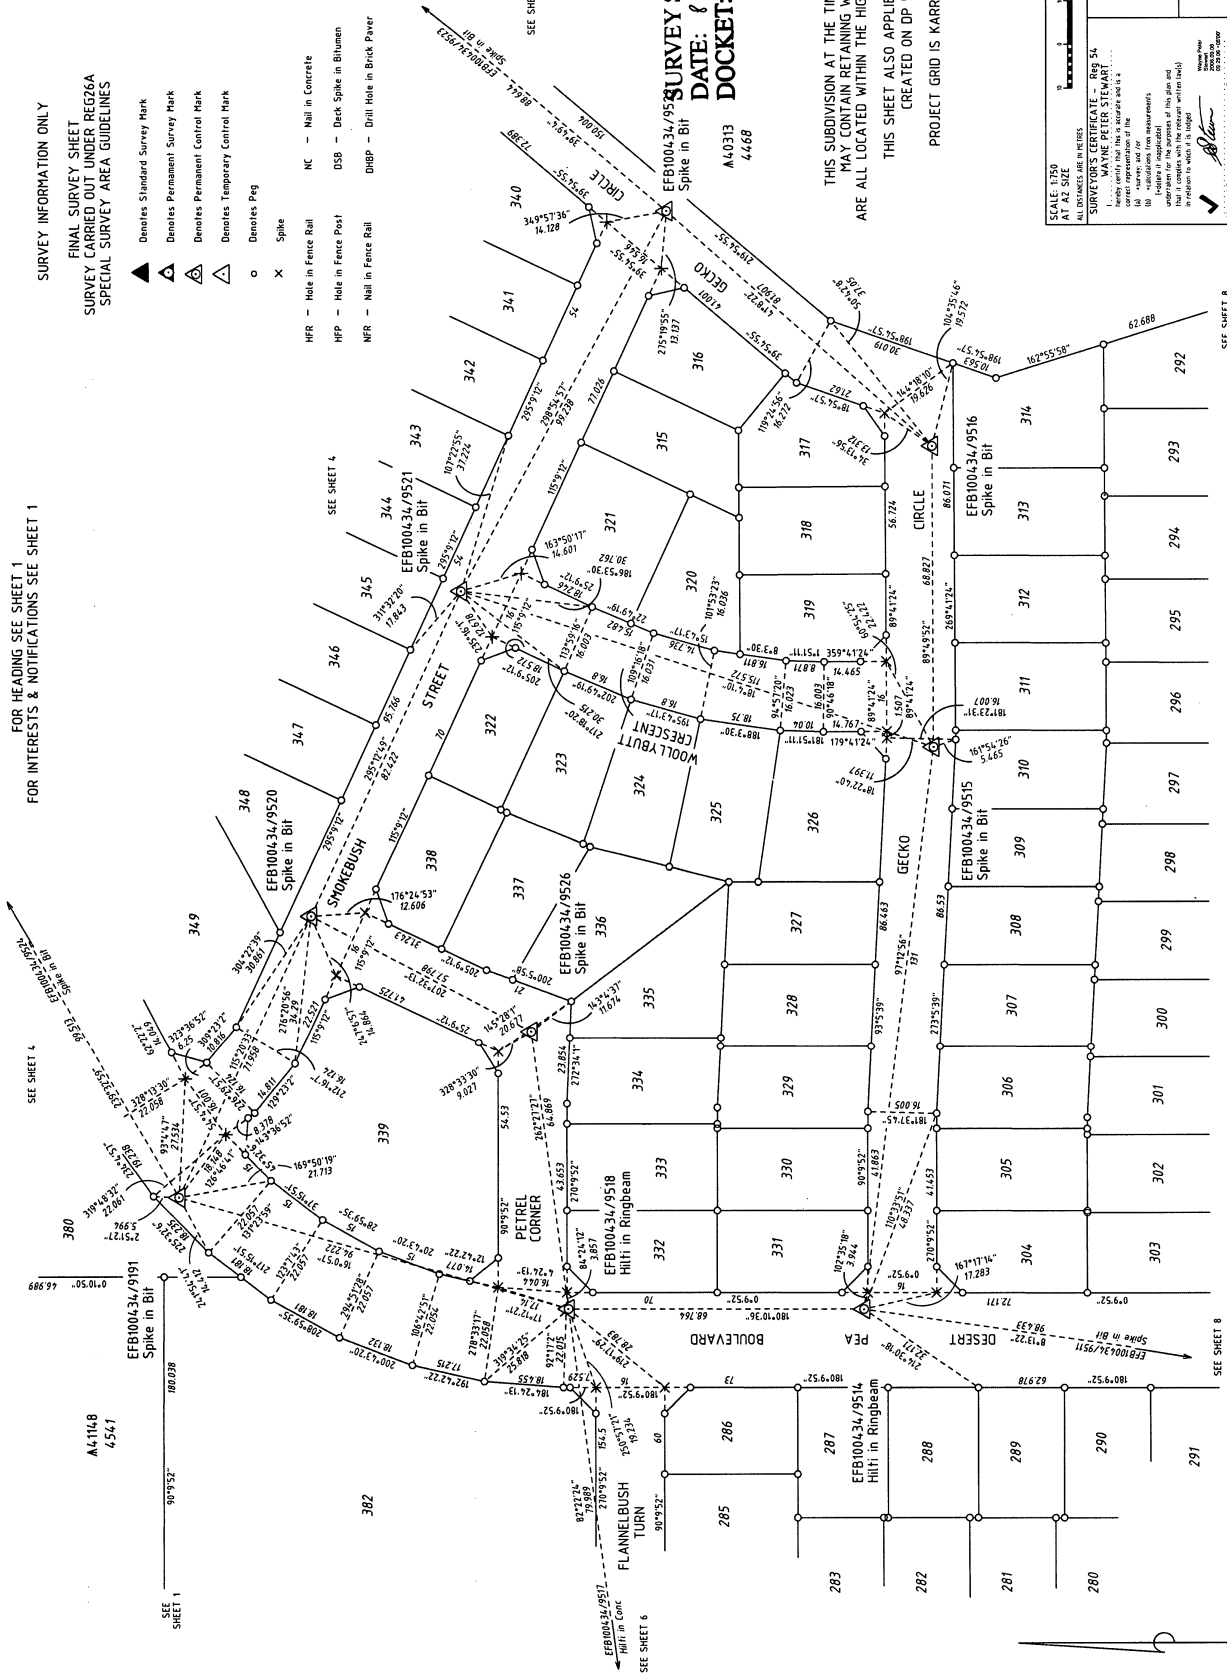



DATE: 8-11-2006
DOCKET: 00288 - 2006

SURVEY INFORMATION ONLY

	Denotes Standard Survey Mark
	Denotes Permanent Survey Mark
	Denotes Permanent Control Mark
	Denotes Temporary Control Mark
	Denotes Peg
	Spike

IFR - Hole in Fence Rail	NC - Nail in Concrete
IFP - Hole in Fence Post <td>DSB - Deck Spike in Bitumen </td>	DSB - Deck Spike in Bitumen
IFR - Nail in Fence Rail <td>DHP - Drill Hole in Brick Paver </td>	DHP - Drill Hole in Brick Paver

THIS SUBDIVISION AT THE TIME OF SURVEY
MAY CONTAIN RETAINING WALLS WHICH
ARE ALL LOCATED WITHIN THE HIGH (OR LOW) LOT/S

THIS SHEET ALSO APPLIES TO LOTS
CREATED ON DP 52610

PROJECT GRID IS KARRATHA 94



SCALE: 1:750
AT A2 SIZE


ALL DISTANCES ARE IN METRES



Department of
Land Information

DEPOSITED PLAN

51763
ORIGINAL

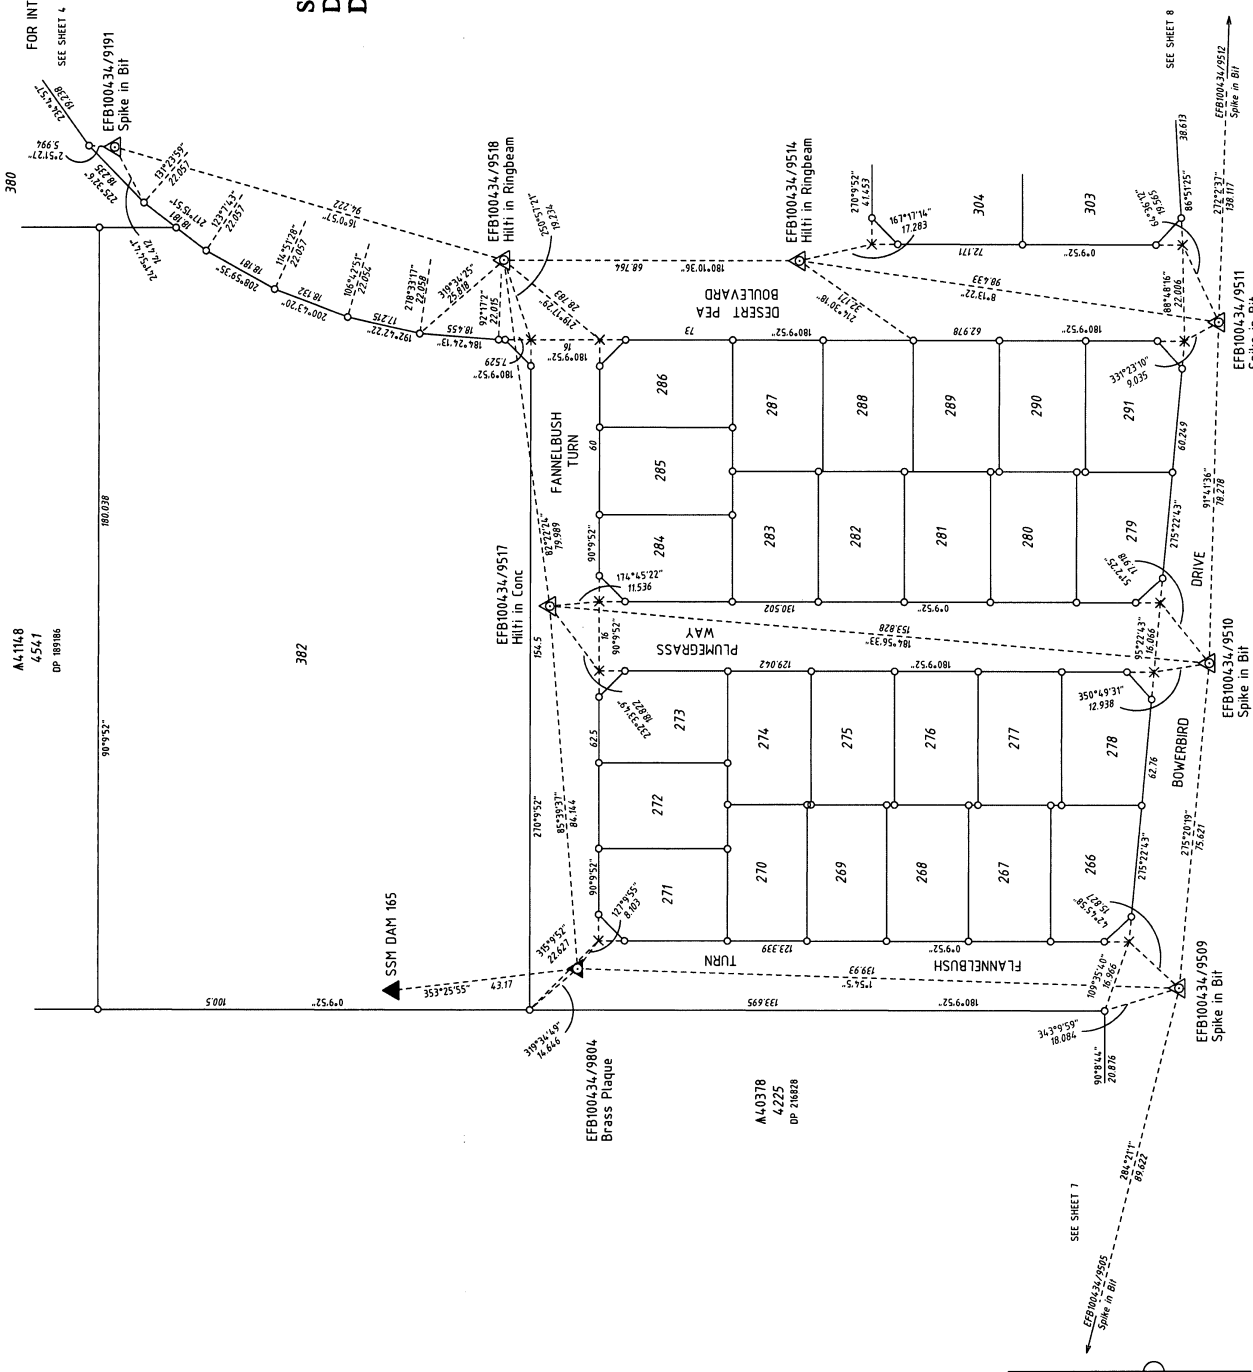



[illegible]

SURVEY SHEET AUDITED
DATE: 8.11.2006
DOCKET: 00288 - 2006

THIS SUBDIVISION AT THE TIME OF SURVEY
MAY CONTAIN RETAINING WALLS WHICH
ARE ALL LOCATED WITHIN THE HIGH (OR LOW) LOT/S

THIS SHEET ALSO APPLIES TO LOTS
CREATED ON DP 52610
PROJECT GRID IS KARRATHA 94

SURVEY INFORMATION ONLY
FINAL SURVEY SHEET
SURVEY CARRIED OUT UNDER REG26A
SPECIAL SURVEY AREA GUIDELINES

- | | |
|---|--------------------------------|
| ▲ | Denotes Standard Survey Mark |
| ⊙ | Denotes Permanent Survey Mark |
| ⊖ | Denotes Permanent Control Mark |
| △ | Denotes Temporary Control Mark |
| ○ | Denotes Peg |
| × | Spike |
| ⊗ | Hole in Fence Rail |
| ⊖ | Hole in Fence Post |
| ⊖ | Nail in Fence Rail |
| ⊖ | Drill Hole |