

VER 2 3	AMENDMENT DP REPLACED AUDIT REQUIREMENTS SURVEY SHEETS ADDED	AUTHORISED BY B.F.C. HILL LANDGATE	DATE 13.3.2009 19.10.2009
---------------	--	--	---------------------------------

FOR INTERESTS AND NOTIFICATIONS SEE SHEET 3

SPECIAL SURVEY AREA SUBDIVISION

LOTS 1-106, 269-308,
315-321, 364, 365, 517,
9000, 9001, ROADS,
ROAD WIDENING & EASEMENTS

DISTRICT DE WITT
TOWNSHIP KARATHA
LOCAL AUTHORITY SHIRE OF ROEBOURNE
LOCALITY BAYNTON
INDEX BH65 (2) 27.26.28.26
ON 106654
FIELD BOOK 106654
FORMER TENURE LOT 501
DP 59331
CT 20991647

SSA YES/NO=

SCALE 1:4000
AT A2 SIZE

ALL DISTANCES ARE IN METRES

SURVEYOR'S CERTIFICATE - Reg 54
I, BRIAN P. C. HILL
Surveyor, do hereby certify that this is a true and correct representation of the survey as shown on the plans and that the survey has been conducted in accordance with the provisions of the Survey Act 1968 and the Survey Regulations 1969.

SURVEYOR'S DECLARATION
I, the undersigned, being a duly qualified Surveyor, do hereby declare that I am a fit and proper person to be entrusted with the execution of the survey and that I have not been convicted of any offence involving dishonesty or fraud.

SIGNATURE OF SURVEYOR
B. P. C. Hill

DATE
19.10.2009

WHELAN'S (MAI) PTY LTD
(08) 9442 1511 www.whelans.com.au

REGISTERED BY
WESTERN AUSTRALIAN
PLANNING COMMISSION
DATE 5-Mar-09
GIVEN BY A. James
GIVEN BY 1682-2005/11
PLAN/BOOK 106654
ACCESS NO. 88257.00
SEC. 22-2009
P.L. 74.2-2009
DATE 4/5/2009

IN ORDER FOR DEALINGS

SUBJECT TO
Sec 152, Sec 167, Sec 168 (1) (2)
Sec 168 (3) g p & d Act
Sec 139 BA g TLA.
J. J. Charnowski 4.5.09

FOR INSPECTION OF PLANS & SURVEYS / AUTHORIZED LAND OFFICER
DATE
REG 26A (10/4)
APPROVED
4.5.09
DATE

POSTED COPY OF PLANS & SURVEYS / AUTHORIZED LAND OFFICER
DATE

Landgate
Western Australian Land Information Authority

DEPOSITED PLAN
61450
ORIGINAL


SHEET 1 OF 3
VERSION 7.11



SEE SHEETS 8-11 FOR SURVEY INFORMATION

SURVEY CARRIED OUT UNDER REG 26A
SPECIAL SURVEY AREA GUIDELINES


REG 26A(1) - FINAL MARKING DEFERRED
(APPROVAL ID D6A-09 dated 29th January 2009; LANDGATE FILE 00955-2003/24)

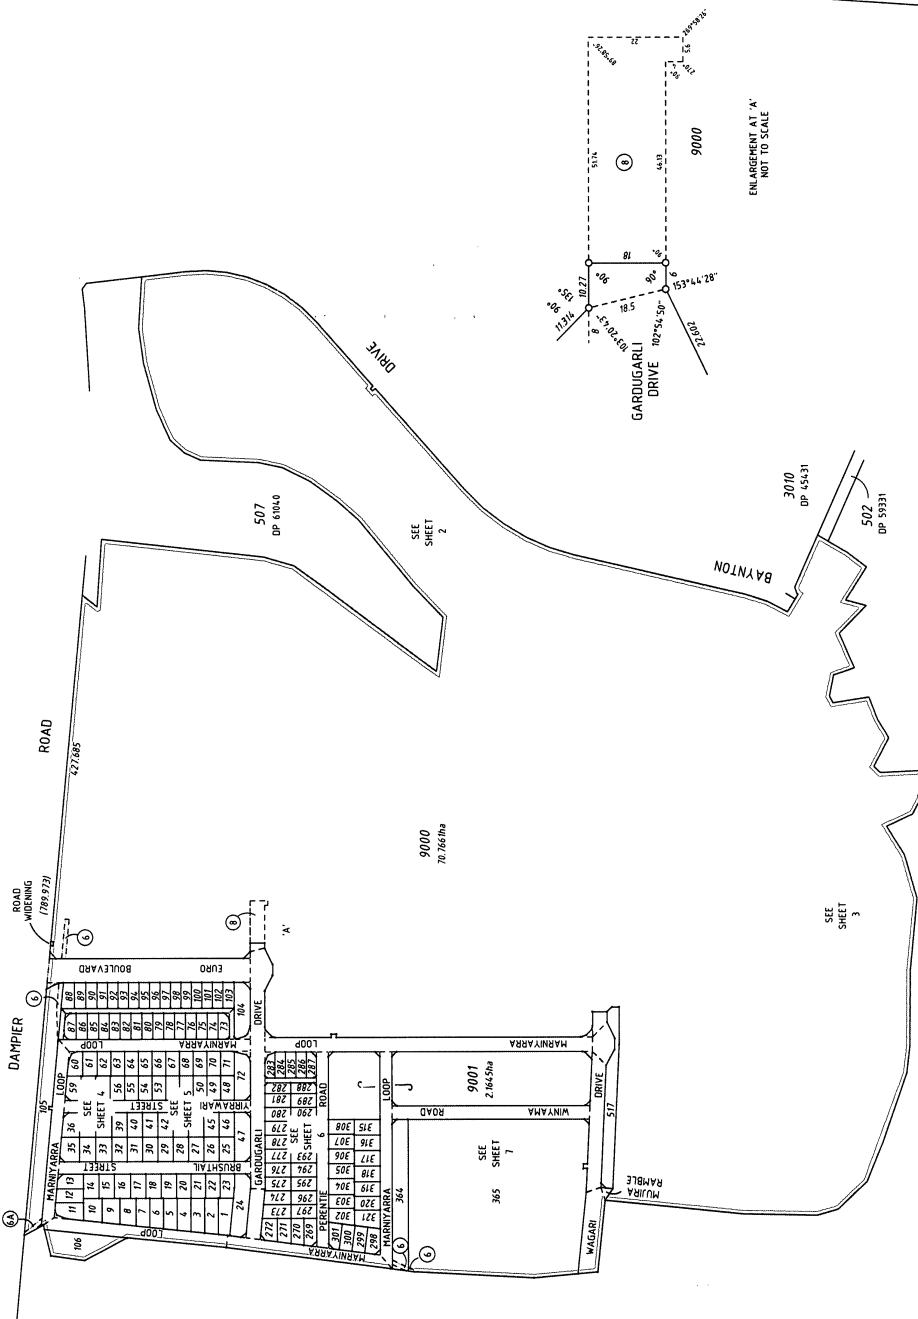

DP 61450 (02)



FOR HEADING SEE SHEET 1
FOR INTERESTS AND NOTIFICATIONS SEE SHEET 3

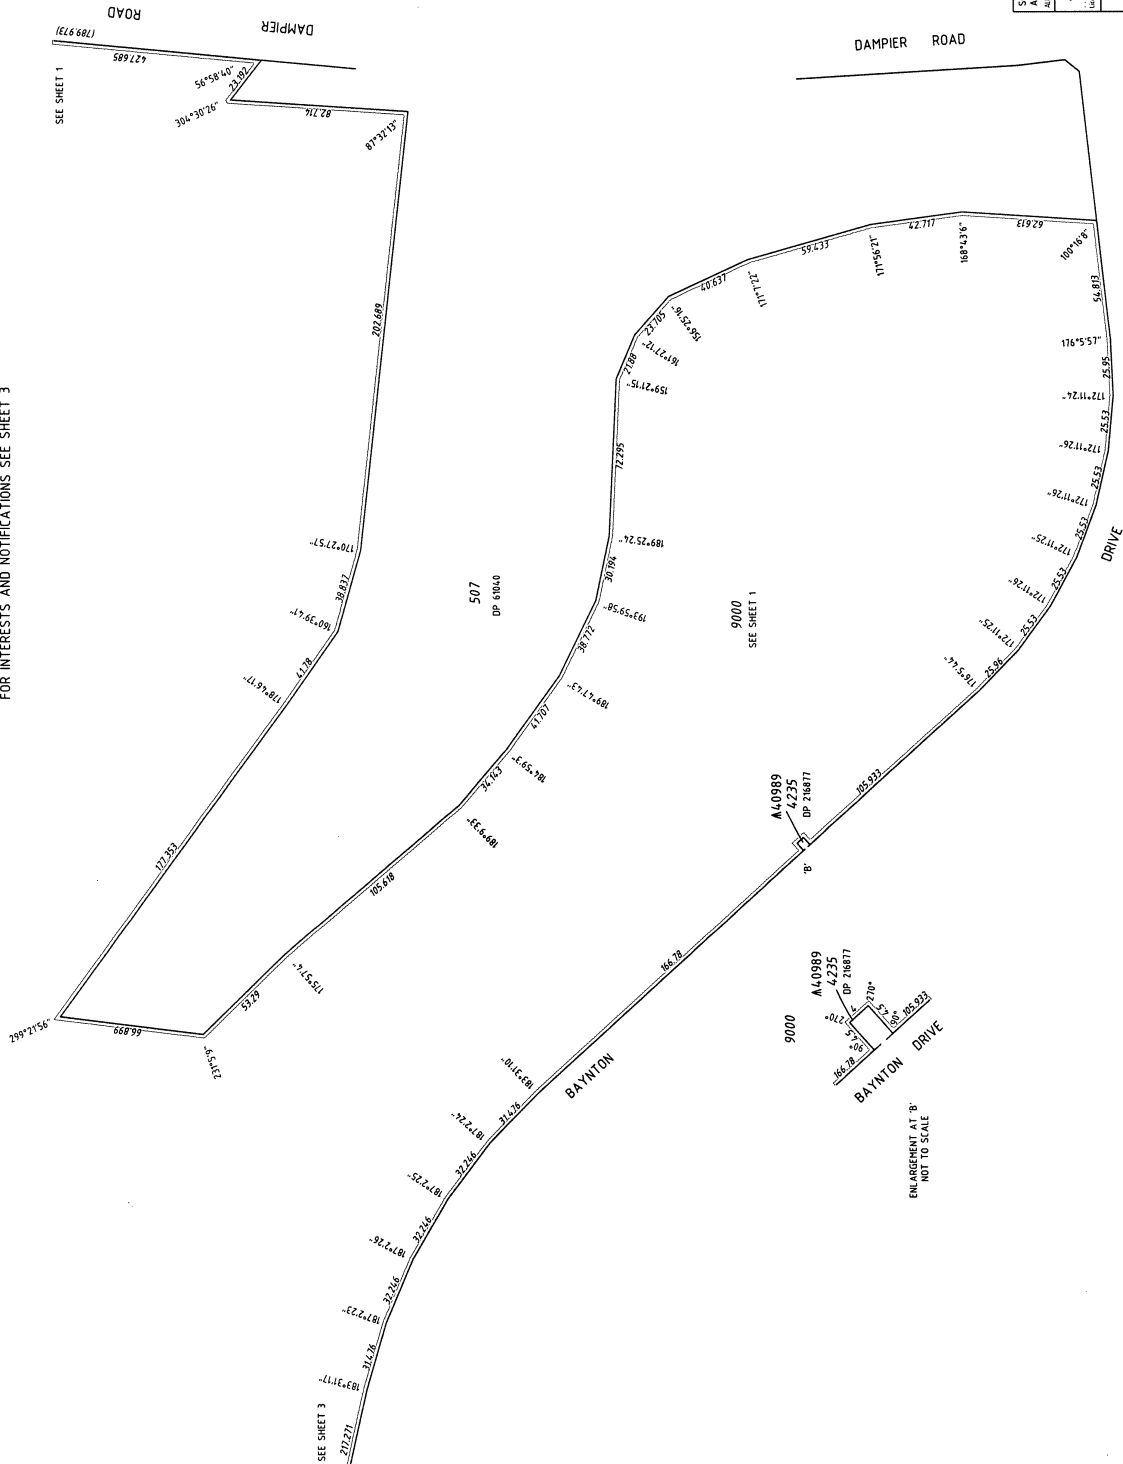

SCALE 1:500
AT A4 SIZE
ALL DISTANCES ARE IN METRES

APPROVED BY
WESTERN AUSTRALIAN PLANNING COMMISSION
DATE 4/5/2005

FILE
61450
DEPOSITED PLAN
61450
ORIGINAL


DATE 4/5/2005

SHEET 2 OF 11


VISION

DP 61450 (04)

FOR HEADING SEE SHEET 1
FOR INTERESTS AND NOTIFICATIONS SEE SHEET 3

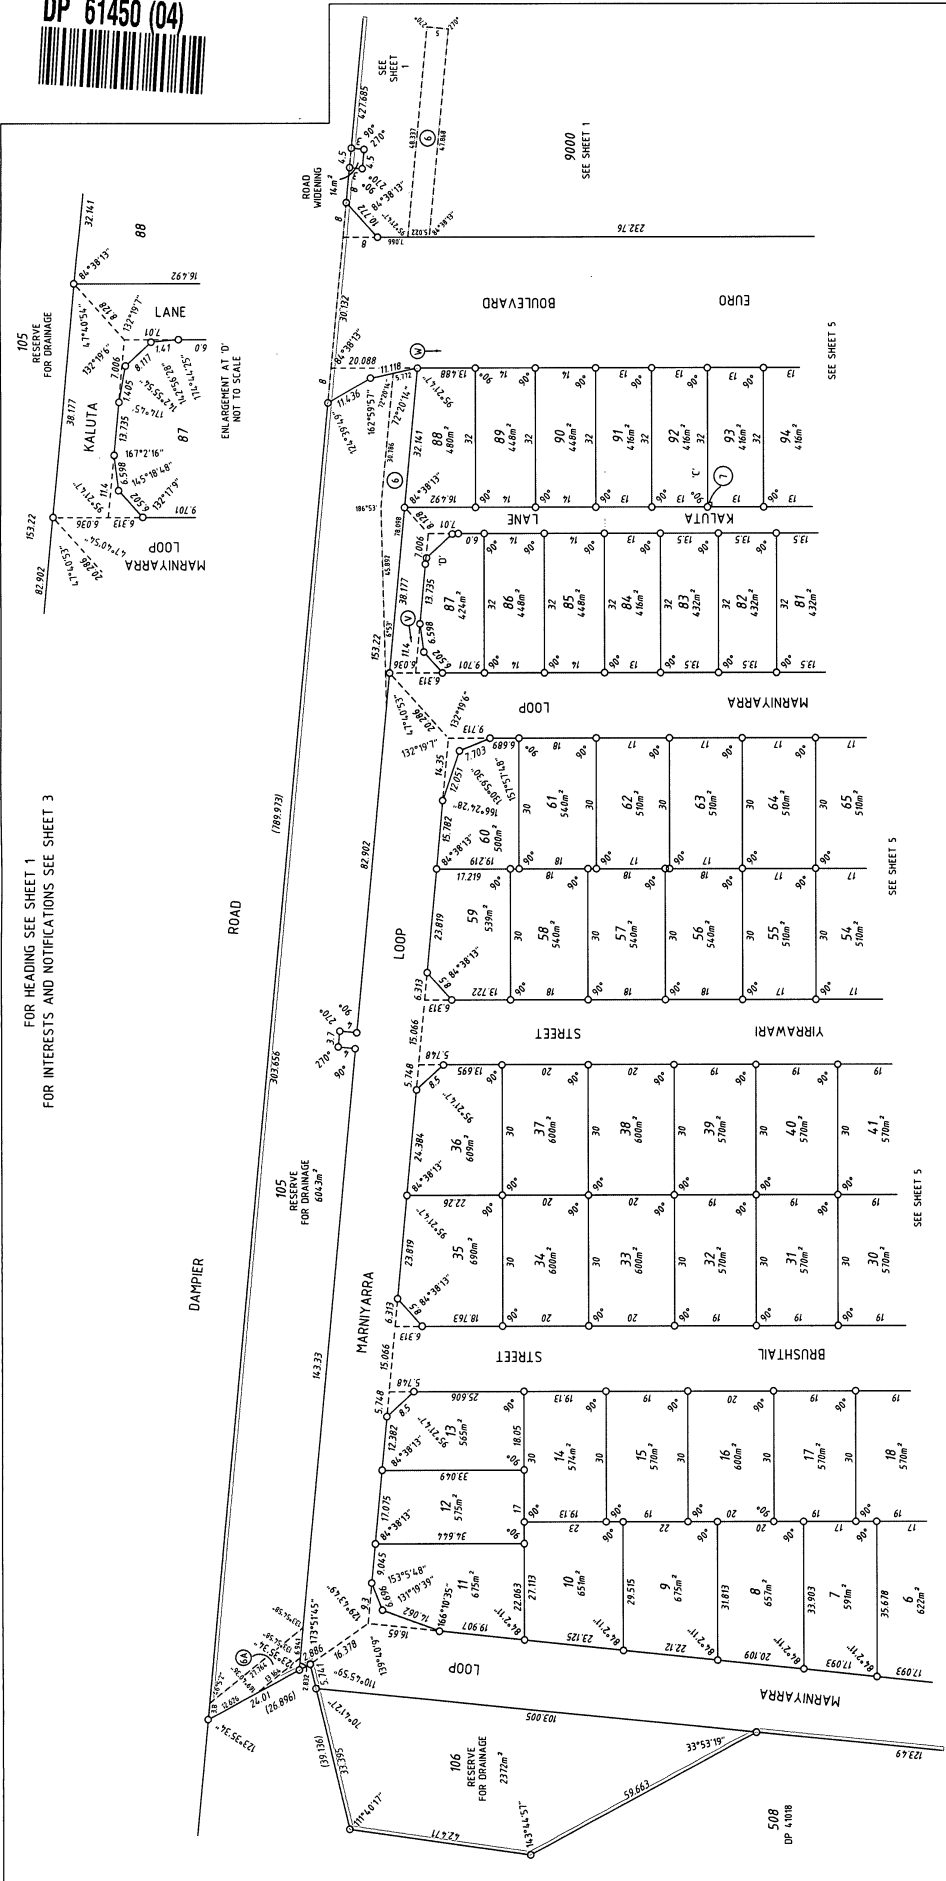

SCALE 1:750
ALL DIMENSIONS ARE IN METRES
P2-1875-200-V02-23

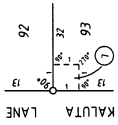

ENLARGEMENT AT 'C'
NOT TO SCALE



APPROVED BY
136245
14/5/2005


FILE
136245
14/5/2005

DEPOSITED PLAN
61450
ORIGINAL

SHEET 4 OF 11
VERSION 3


DP 61450 (05)

FOR HEADING SEE SHEET 1
FOR INTERESTS AND NOTIFICATIONS SEE SHEET 3

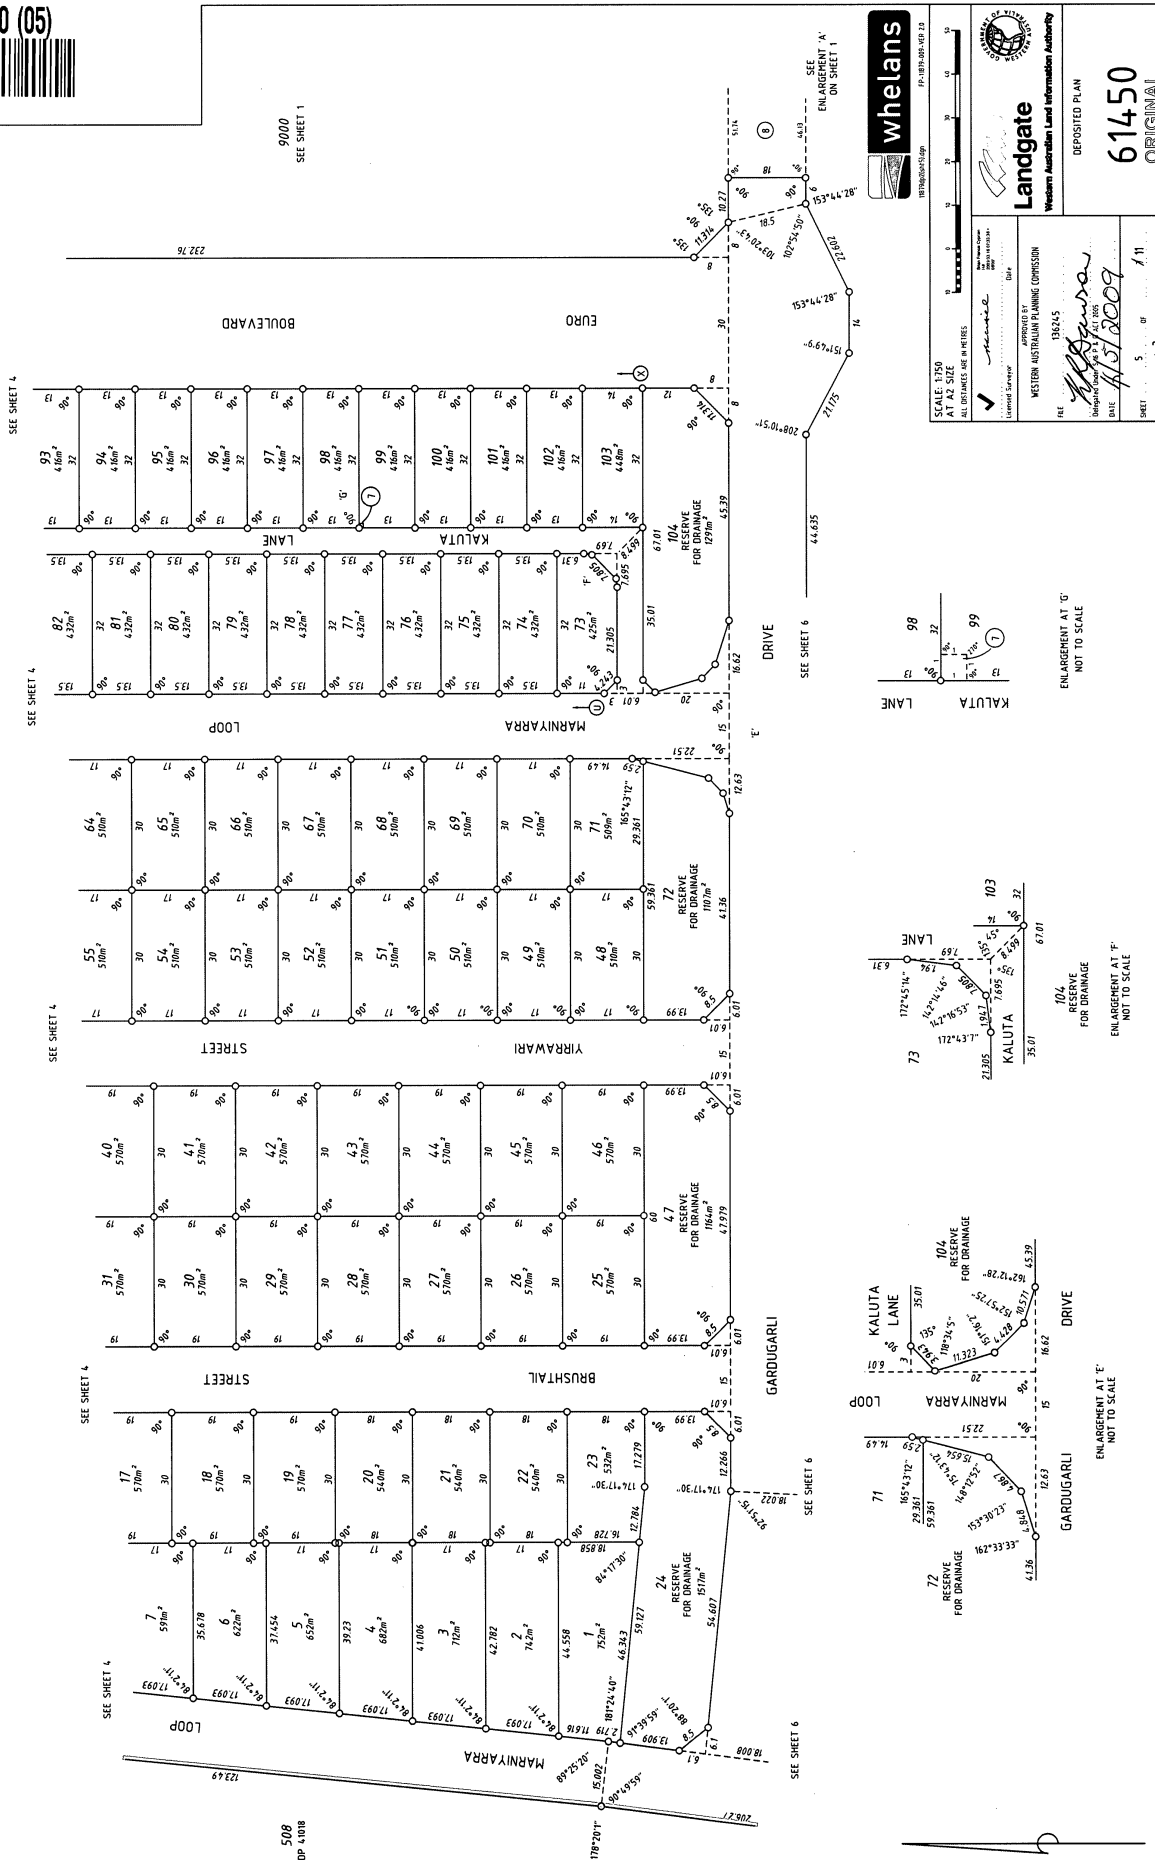


DP 61450 (06)

FOR HEADING SEE SHEET 1
FOR INTERESTS AND NOTIFICATIONS SEE SHEET 3

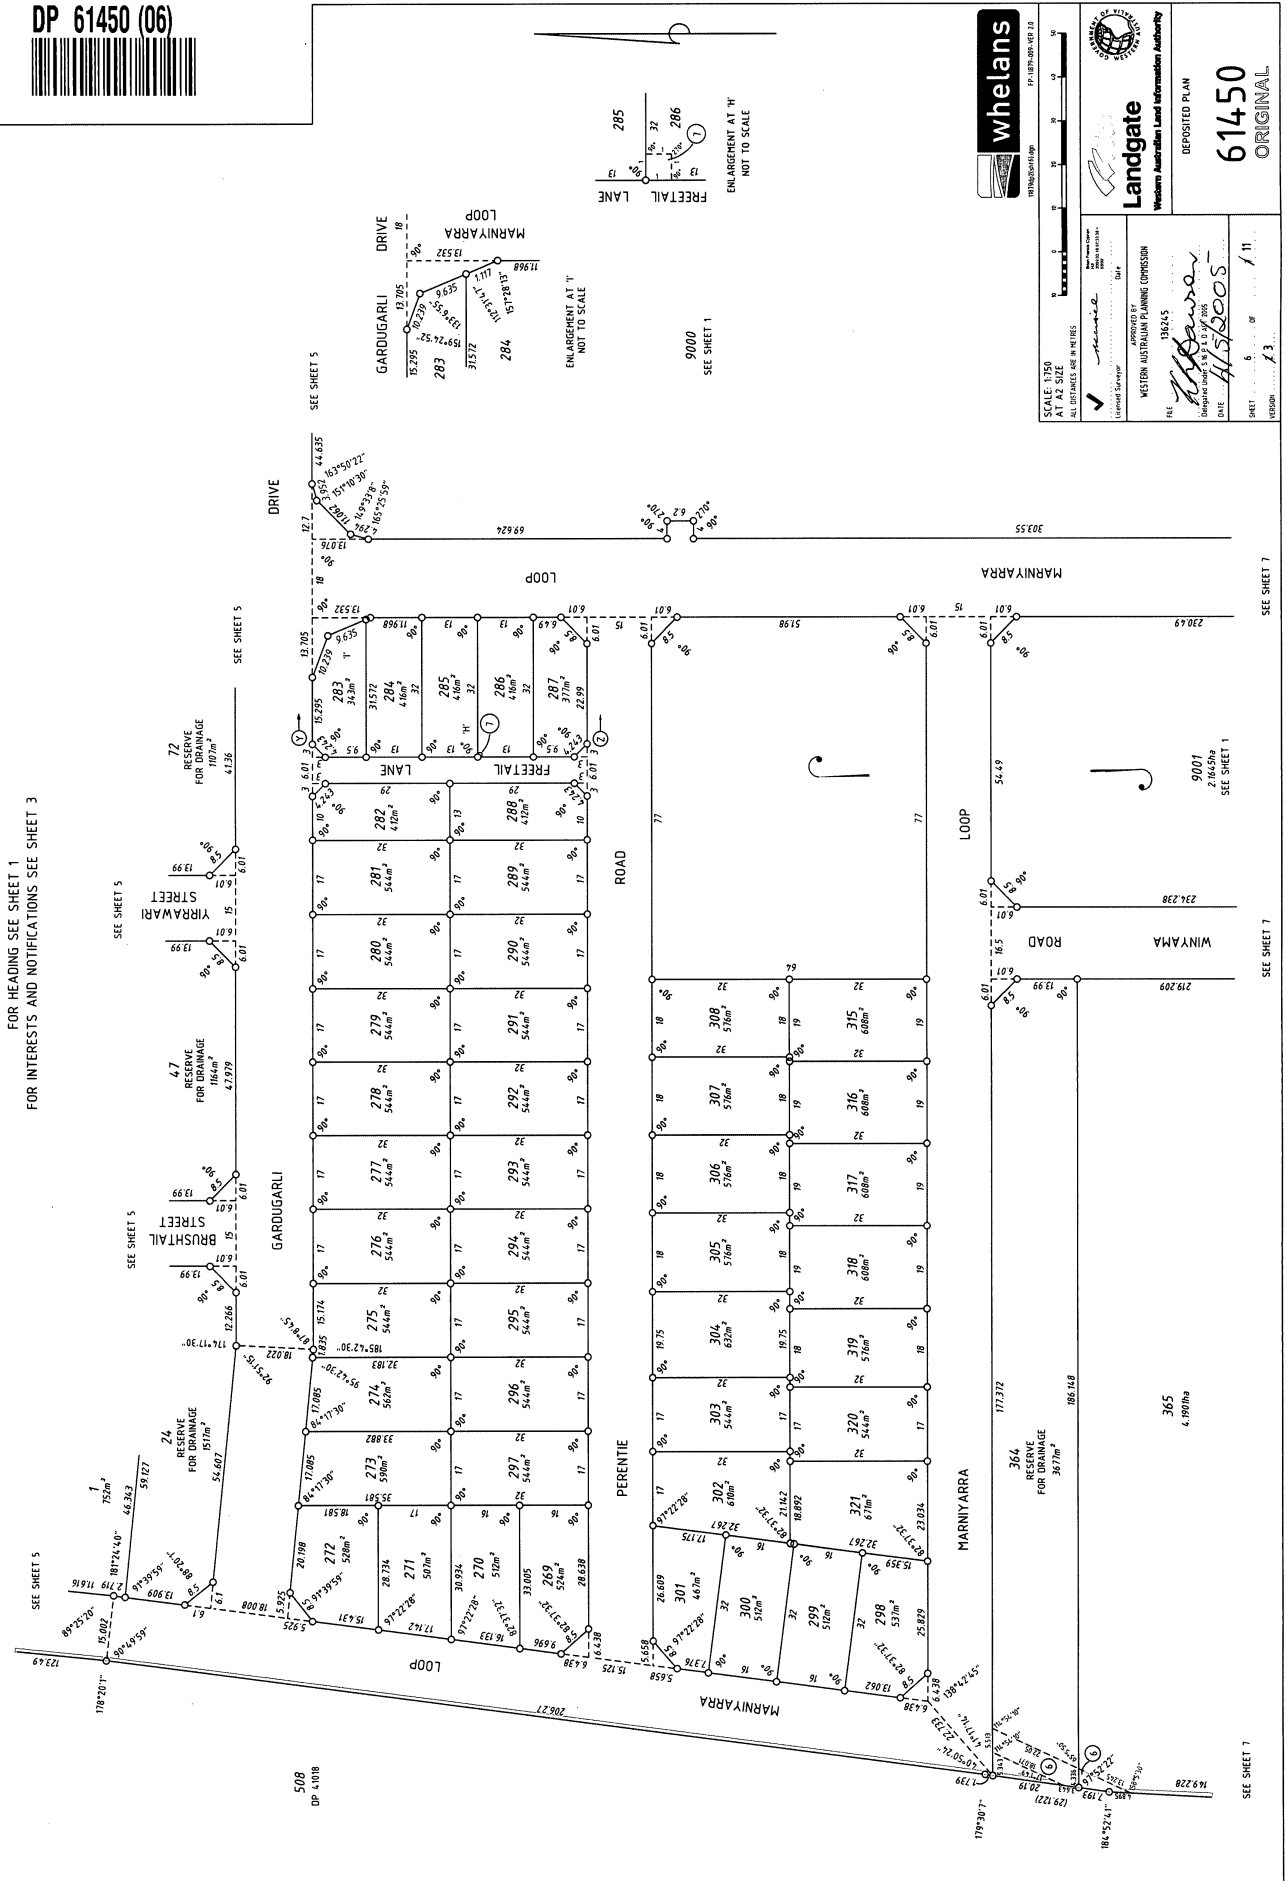

DP 61450 (07)

FOR HEADING SEE SHEET 1
FOR INTERESTS AND NOTIFICATIONS SEE SHEET 3

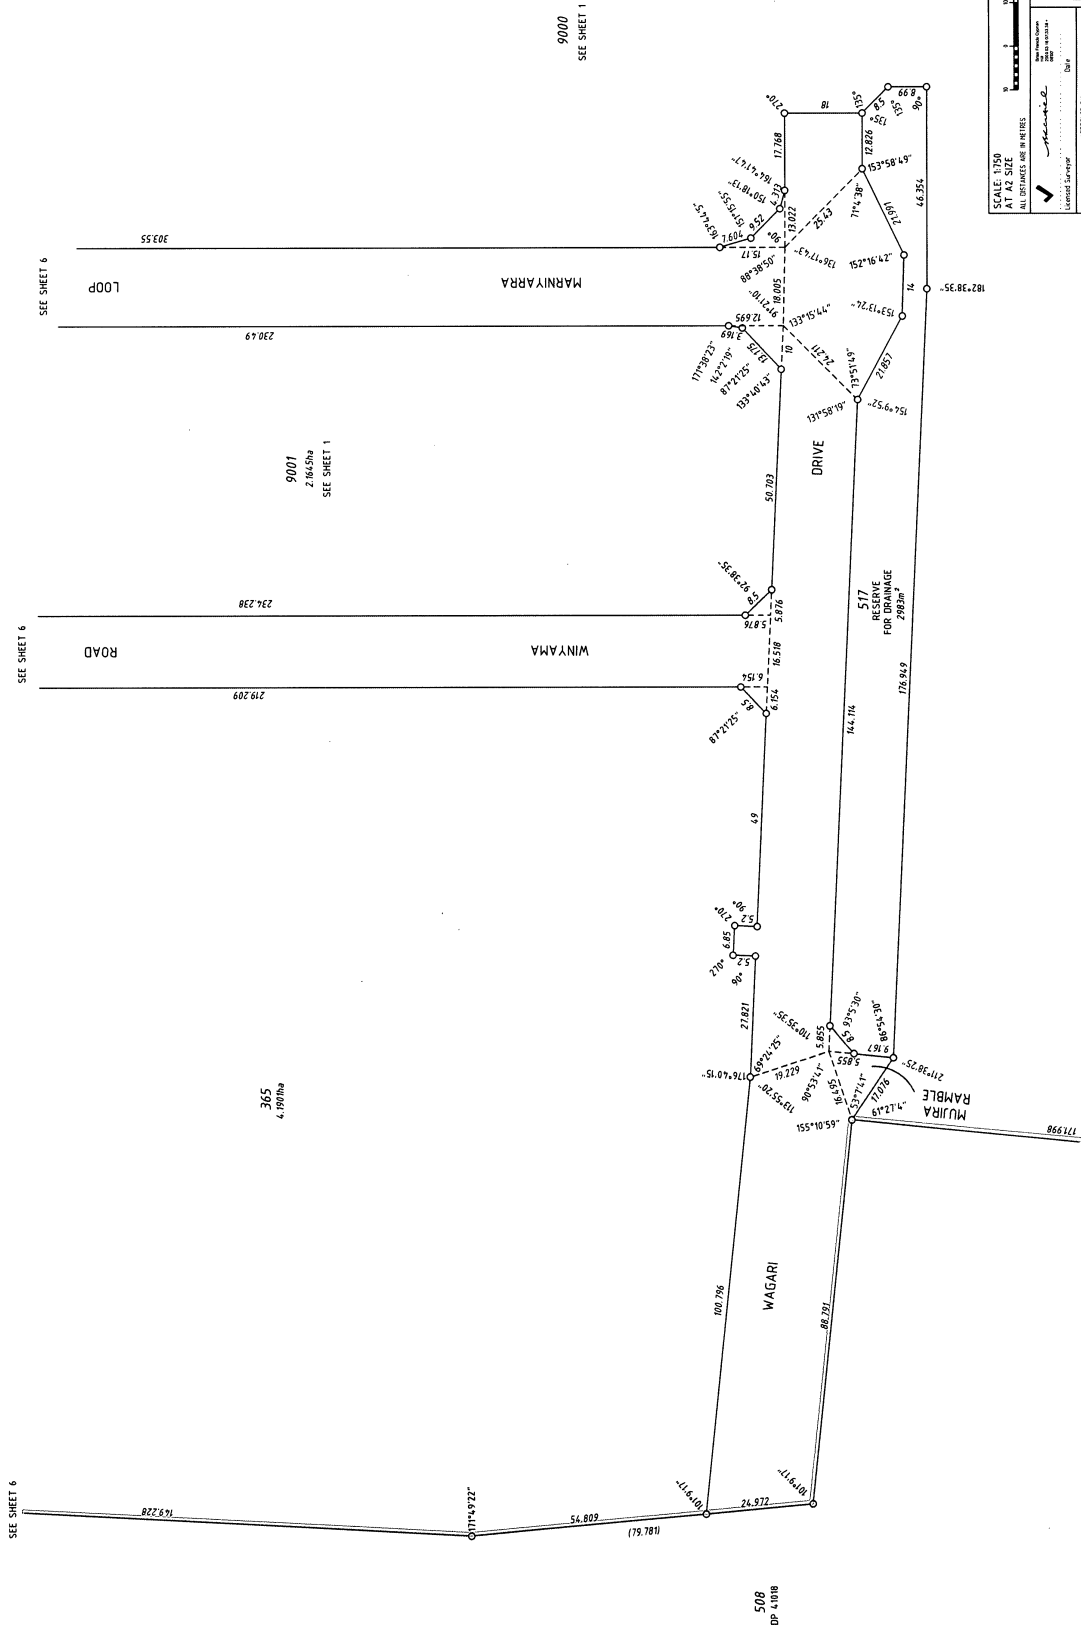

SCALE 1:250
ALL DIMENSIONS IN METRES
ALL DISTANCES ARE IN METRES

Landgate
Western Australian Land Information Authority

DEPOSITED PLAN
61450
ORIGINAL

FILE
138245

APPROVED BY
WESTERN AUSTRALIAN PLANNING COMMISSION

DATE
4/15/2009

SHEET
7 OF 7

FOR HEADING SEE SHEET 1
FOR INTERESTS & NOTIFICATIONS SEE SHEET 3



SCALE: 1:750
AT A2 SIZE


Landgate

DEPOSITED PLAN

611.50

ORIGINAL
01430

SURVEY SHEET AUDITED
DATE: 28.01.2010 **HB**
DOCKET: 00526-2010



FOR HEADING SEE SHEET 1
FOR INTERESTS & NOTIFICATIONS SEE SHEET 3

SURVEY INFORMATION ONLY

▲	Denotes Standard Survey Mark
◐	Denotes Permanent Survey Mark
◑	Denotes Permanent Control Mark
◒	Denotes Temporary Control Mark
○	Denotes Peg
×	Spike

THIS SUBDIVISION AT THE TIME OF SURVEY
MAY CONTAIN RETAINING WALLS WHICH
ARE ALL LOCATED WITHIN THE HIGH (OR LOW) LOT/S

THIS SHEET ALSO APPLIES TO LOTS
CREATED ON DP 61451

PROJECT GRID IS KARRATHA 94



whelans

11279q-24nc12ssal.egm
FP-11279-009-VER 1.0

2

2



ndgate

Information Authority

M

0

AL

1

1

FREE SHEET 9

SEE SHEET 9

SEE SHEET 9

To EFB 111386/9550
Deck Spike in Bit

To EFB11386/9552
Deck Spike in Bit

22



Edgewise
te.w

LANDGATE COPY OF ORIGINAL NOT TO SCALE 26/09/2025 11:23 AM Request number: 68815617

17  **Landgate**
www.landgate.wa.gov.au



11878491@rissal.dyn
EP-11879-009-VFR 1.0



Landgate

Western Australian Land Information Authority

DEPOSITED BY AN

61450

ORIGINAL

SCALE: 7/50
AT A SIZE
 ALL DIMENSIONS ARE IN INCHES



SURVIVOR'S CERTIFICATE - REG 54

BRIAN E. HILL
 hereby certify that this is accurate and is a
 correct representation of the
 information furnished to me by:
 b) "Calculations from measurement"
 I believe if applicable)
 and that the same are suitable for all
 applications for the purpose of this plan and
 that the same have been written based
 on information to which it is based

Brian E. Hill
 2000-11-14
 000033-100000

Merrill

Date _____

✓ Licensed Surveyor

SHEET 11 OF 13
 CHECKED *L.H.*

FOR HEADING SEE SHEET 1
FOR INTERESTS AND NOTIFICATIONS SEE SHEET 3

THIS SUBDIVISION AT THE TIME OF SURVEY
MAY CONTAIN RETAINING WALLS WHICH
ARE ALL LOCATED WITHIN THE HIGH (OR LOW) LOT/S

THIS SHEET ALSO APPLIES TO LOTS
CREATED ON DP 61451

PROJECT GRID IS KARRATHA 94

SURVEY INFORMATION ONLY

FINAL SURVEY SHEET

SURVEY CARRIED OUT UNDER REG26A

SPECIAL SURVEY AREA GUIDELINES

 Denotes Standard Survey Mark
 Denotes Permanent Survey Mark
 Denotes Permanent Control Mark
 Denotes Temporary Control Mark
 Denotes Peg
 Spike

H - Hilti DS - Deck Spike in Bit