


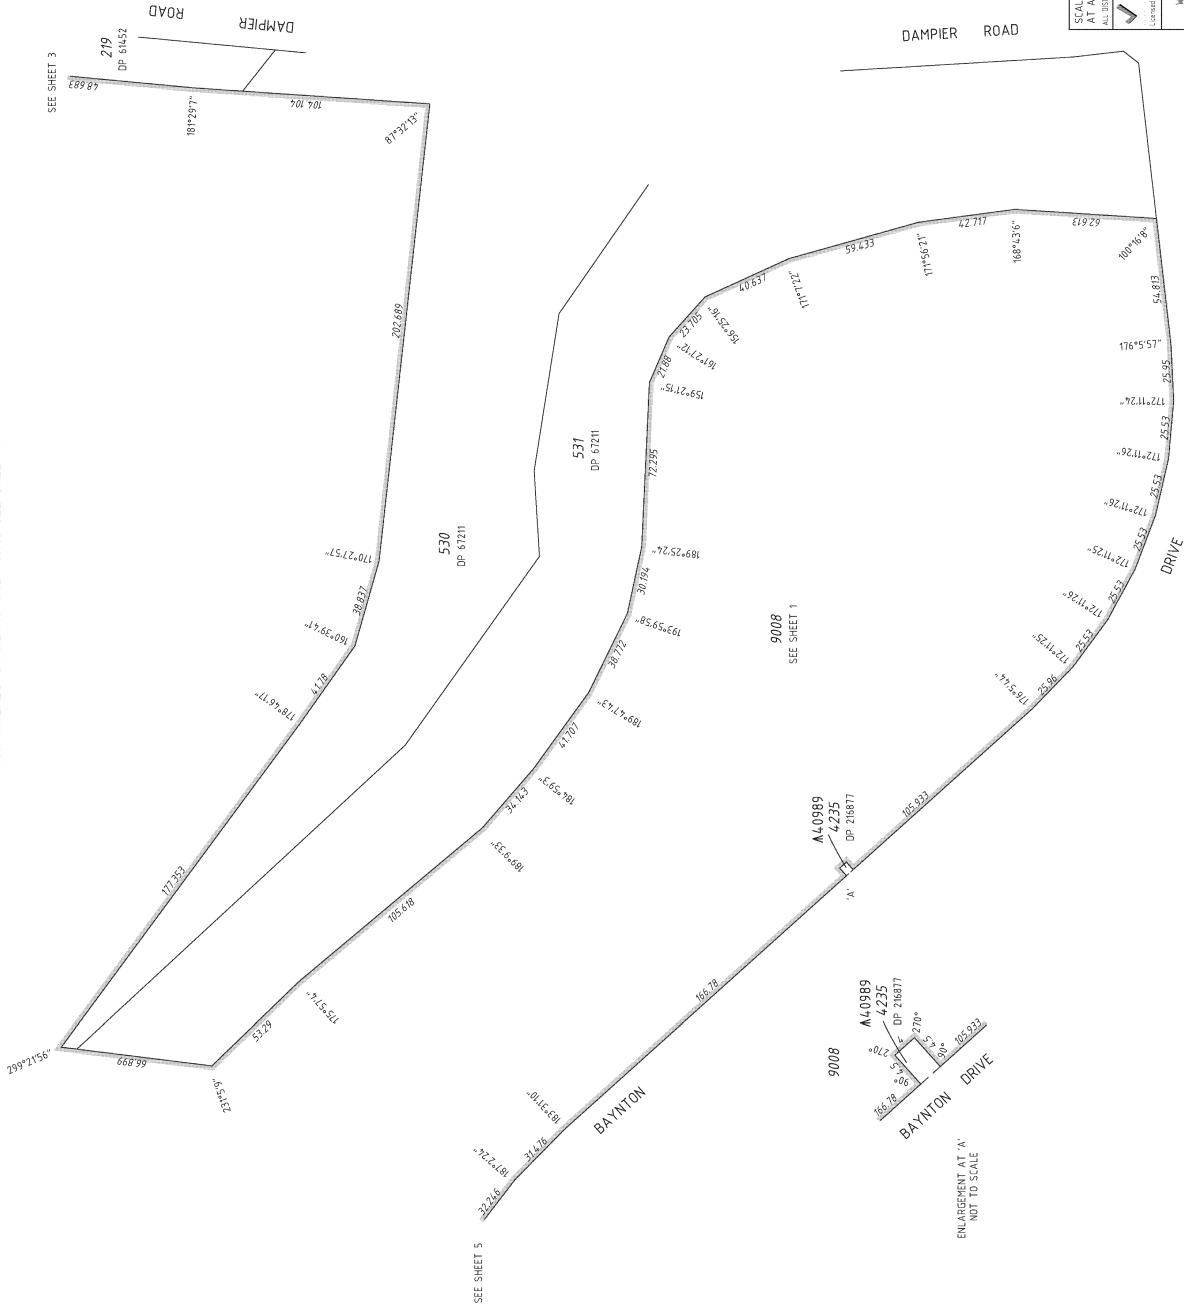

HELD BY LANDGATE  
IN DIGITAL FORM ONLY.

FOR HEADING SEE SHEET 1  
FOR INTERESTS AND NOTIFICATIONS SEE SHEET 4



SCALE: 1:1500  
ALL DIMENSIONS ARE IN METRES


Landgate  
Western Australian Land Information Authority

DEPOSITED PLAN  
66566

FILE: ...  
SHEET 2 OF 4  
VERSION 11

HELD BY LANDGATE  
IN DIGITAL FORM ONLY.

FOR HEADING SEE SHEET 1  
FOR INTERESTS AND NOTIFICATIONS SEE SHEET 4

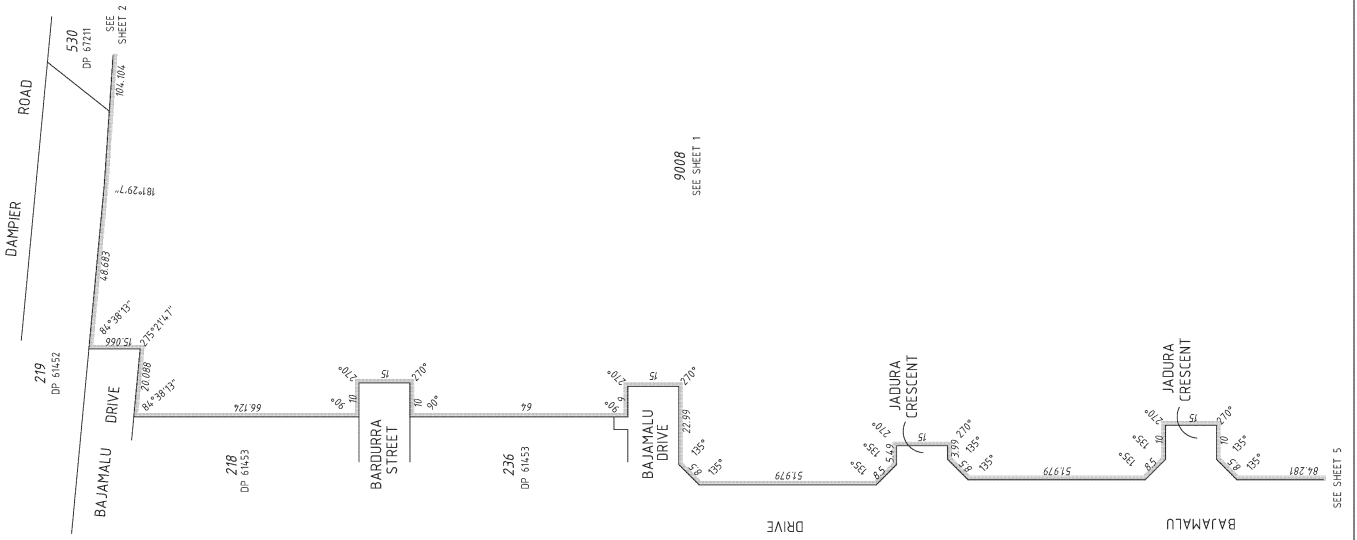

SCALE: 1:1000  
AT A2 SIZE  
ALL DIMENSIONS ARE IN METRES

1 2 3 4 5 6 7 8 9 10 11 12 13 14 15 16 17 18 19 20

whelans

Landgate  
Western Australian Land Information Authority

DEPOSITED PLAN  
66566

FILE  
Project: 66566  
Drawing: 66566-01  
Date: 11/04/2025


SHEET 3 OF 11  
VERSION 4

HELD BY LANDGATE  
IN DIGITAL FORM ONLY.

FOR HEADING SEE SHEET 1

INTERESTS AND NOTIFICATIONS

SUBJECT	PURPOSE	STATUTORY REFERENCE	ORIGIN	LAND BURDENED	BENEFIT TO	COMMENTS
(38)	EASEMENT (ELECTRICITY) SUPPLY	SEC 167 OF THE P & D ACT (REG 33(6))	THIS PLAN	LOTS 146, 655, 500, 574, 614, 714, 744, 749, 754, 779, 784, 795, 800	ELECTRICITY NETWORKS CORPORATION	
(38-A)	EASEMENT (ELECTRICITY) SUPPLY	SEC 167 OF THE P & D ACT (REG 33(6))	THIS PLAN	LOT 815	ELECTRICITY NETWORKS CORPORATION	
(E) TO (F)	COVENANT	SEC 150 OF THE P & D ACT	THIS PLAN	LOTS 141-156	SHIRE OF ROEBOURNE	NO VEHICLE ACCESS TO THAMU LANE, MUJIRA RAMBLE THANDA ROAD
(G) TO (H)	COVENANT	SEC 150 OF THE P & D ACT	THIS PLAN	LOTS 503-515	SHIRE OF ROEBOURNE	NO VEHICLE ACCESS TO THAMU LANE, MUJIRA RAMBLE THANDA ROAD
(J) TO (L)	COVENANT	SEC 150 OF THE P & D ACT	THIS PLAN	LOTS 725-739	SHIRE OF ROEBOURNE	NO VEHICLE ACCESS TO THAMU LANE, MUJIRA RAMBLE & BAJAYALU DRIVE
(K) TO (M)	COVENANT	SEC 150 OF THE P & D ACT	THIS PLAN	LOTS 482-486	SHIRE OF ROEBOURNE	NO VEHICLE ACCESS TO THAMU LANE, MUJIRA RAMBLE THANDA ROAD
(N) TO (O)	COVENANT	SEC 150 OF THE P & D ACT	THIS PLAN	LOTS 791-796	SHIRE OF ROEBOURNE	NO VEHICLE ACCESS TO THAMU LANE, MUJIRA RAMBLE THANDA ROAD
(P)	COVENANT	SEC 150 OF THE P & D ACT	THIS PLAN	LOTS 789-804	SHIRE OF ROEBOURNE	NO VEHICLE ACCESS TO THAMU LANE, MUJIRA RAMBLE THANDA ROAD
(Q) TO (R)	COVENANT	SEC 150 OF THE P & D ACT	THIS PLAN	LOTS 757-774	SHIRE OF ROEBOURNE	NO VEHICLE ACCESS TO THAMU LANE, MUJIRA RAMBLE THANDA ROAD
(S) TO (T)	COVENANT	SEC 150 OF THE P & D ACT	THIS PLAN	LOTS 775-788	SHIRE OF ROEBOURNE	NO VEHICLE ACCESS TO THAMU LANE, MUJIRA RAMBLE THANDA ROAD
(U) TO (V)	COVENANT	SEC 150 OF THE P & D ACT	THIS PLAN	LOTS 805-811	SHIRE OF ROEBOURNE	NO VEHICLE ACCESS TO THAMU LANE, MUJIRA RAMBLE THANDA ROAD
(W) TO (X)	COVENANT	SEC 150 OF THE P & D ACT	THIS PLAN	LOTS 366-368, 813 & 814	SHIRE OF ROEBOURNE	NO VEHICLE ACCESS TO THAMU LANE, MUJIRA RAMBLE THANDA ROAD
(Y) TO (Z)	COVENANT	SEC 150 OF THE P & D ACT	THIS PLAN	LOTS 487-499	SHIRE OF ROEBOURNE	NO VEHICLE ACCESS TO THAMU LANE, MUJIRA RAMBLE THANDA ROAD
LOT 789	RESERVE FOR RECREATION	VESTS IN THE CROWN UNDER SEC 152 OF THE P & D ACT	THIS PLAN			
LOT 790	RESERVE FOR RECREATION & DRAINAGE	VESTS IN THE CROWN UNDER SEC 152 OF THE P & D ACT	THIS PLAN			
LOTS 797, 812 & 815	RESERVE FOR RECREATION & DRAINAGE	VESTS IN THE CROWN UNDER SEC 152 OF THE P & D ACT	THIS PLAN			

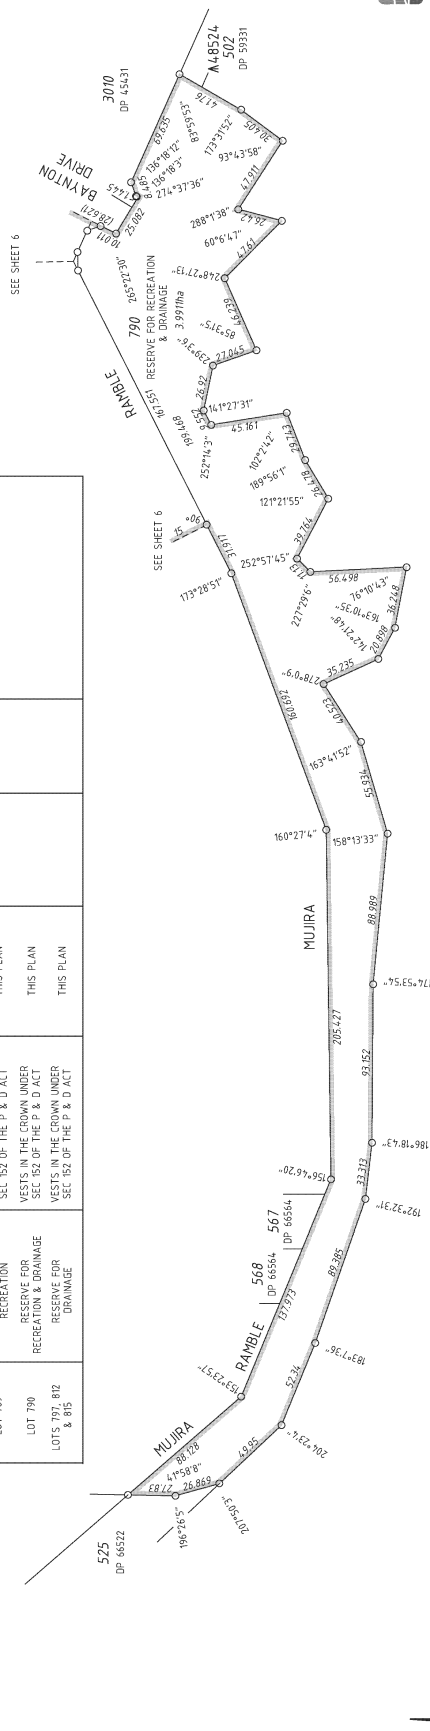

SCALE: 1:2000  
AT A2 SIZE

ALL DISTANCES ARE IN METRES


WESTERN AUSTRALIAN PLANNING COMMISSION

Landgate  
Western Australian Land Information Authority

DEPOSITED PLAN  
**66566**

FILE: P:\66566\66566.dwg  
DATE: 11/01/2025  
VERSION: 4

HELD BY LANDGATE  
IN DIGITAL FORM ONLY.

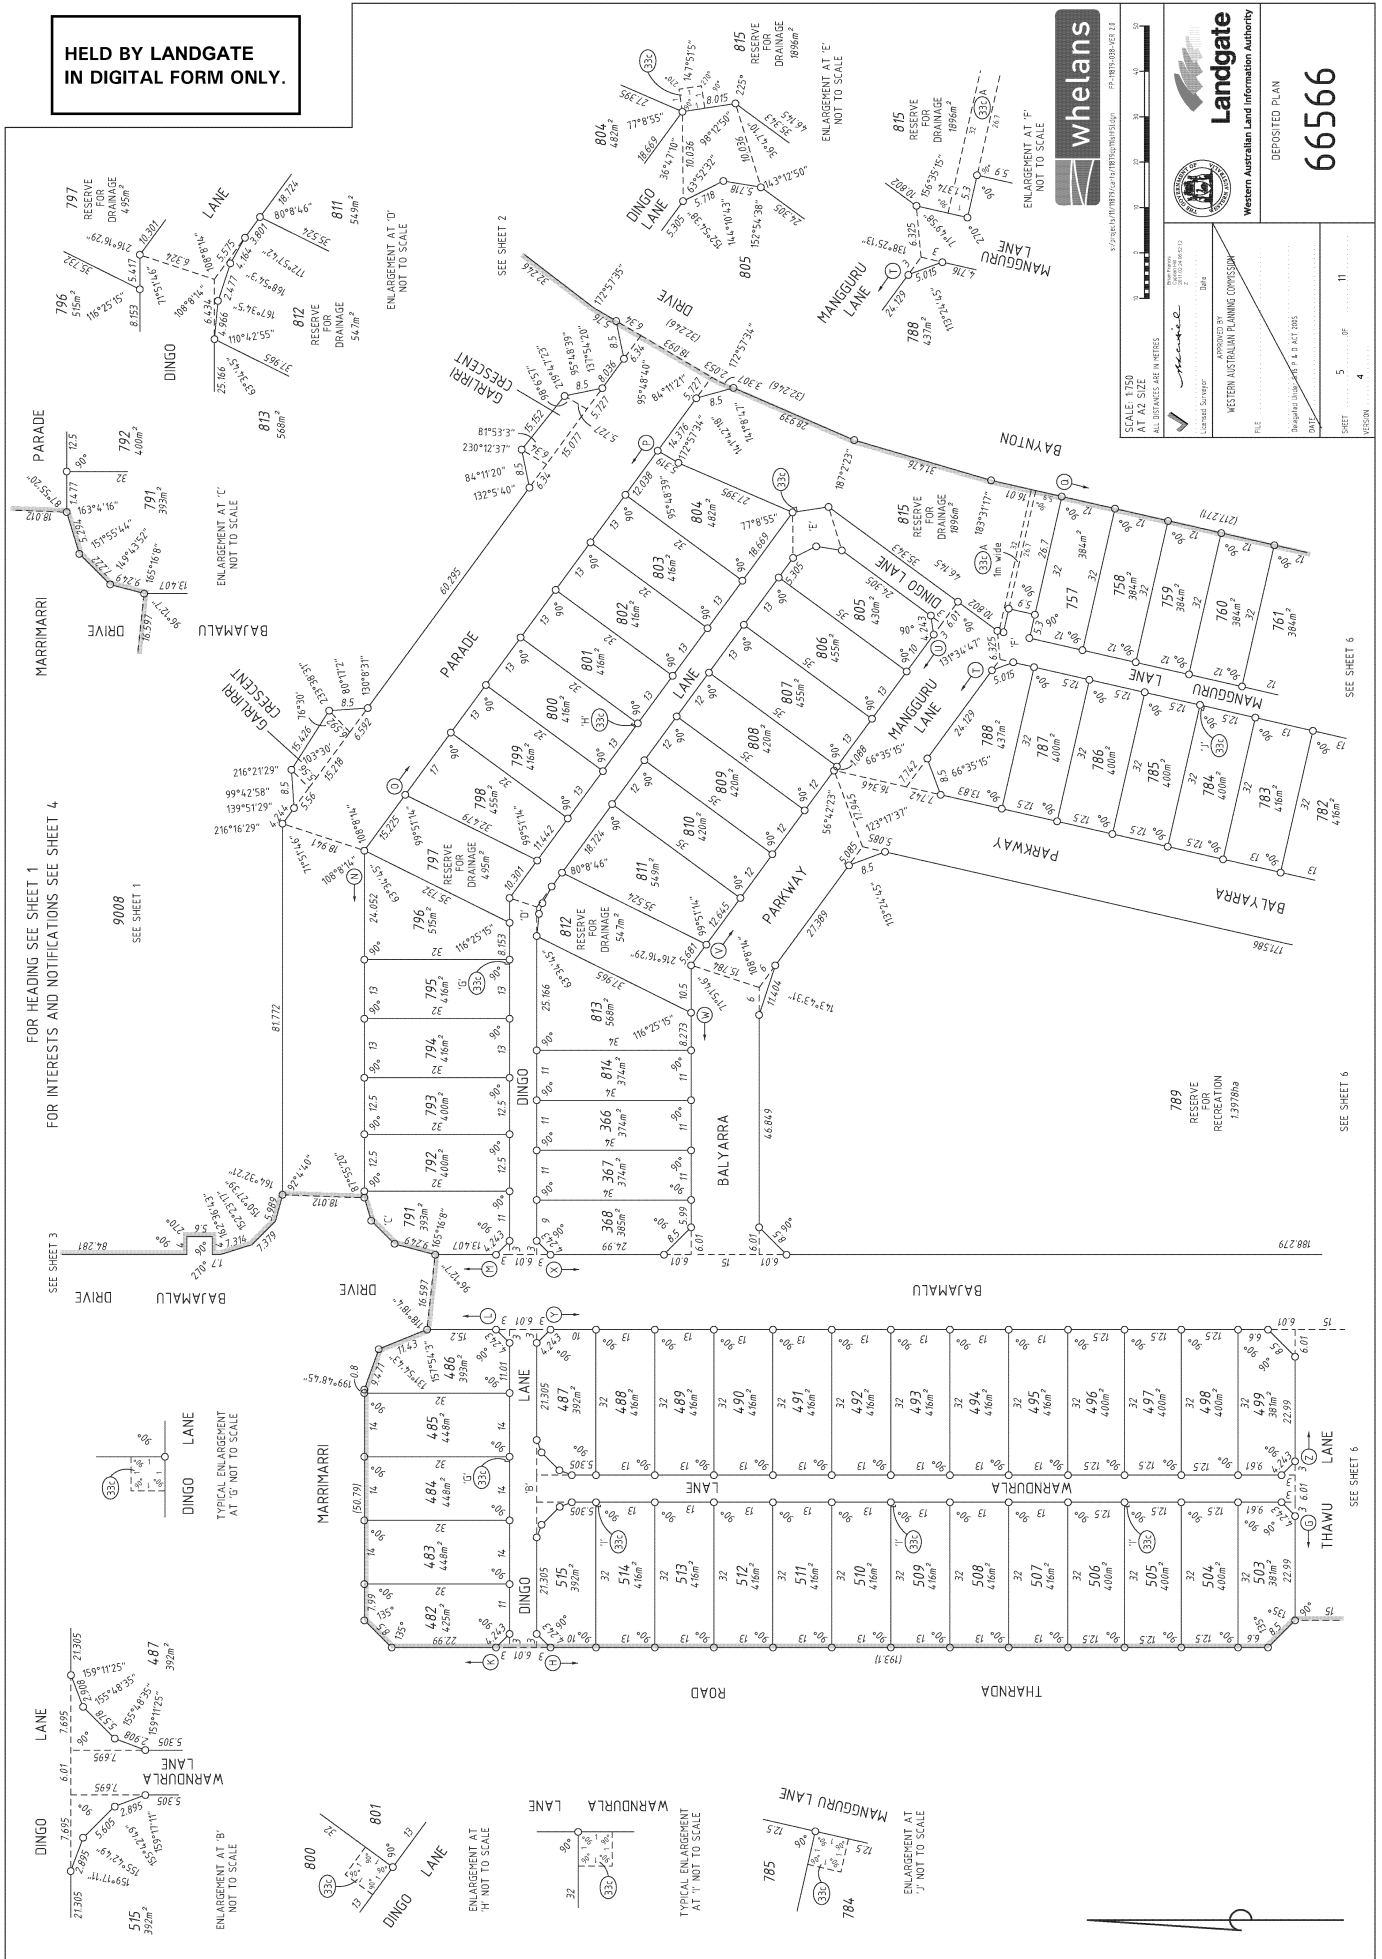





HELD BY LANDGATE  
IN DIGITAL FORM ONLY.



**Landgate**  
Western Australian Land Information Authority

DEPOSITED PLAN  
**66566**

SCALE 1:100 AT A2 SIZE  
SURVEYORS CERTIFICATE - DRS 54  
NEL WILLIAM FARRMORTH  
I hereby certify that this is a true and correct copy of the original representation of the survey as shown on the plans and certificates for the purposes of this plan and that it complies with the relevant written legislation in relation to which it is made.

2011.04.12  
Date

SHEET 8 OF 11  
VERSION 4

SURVEY SHEET AUDITED  
DATE: 24/06/2011 EMI  
DOCKET: 351888-2010/02

FOR HEADING SEE SHEET 1  
FOR INTERESTS AND NOTIFICATIONS SEE SHEET 4.

**SURVEY INFORMATION ONLY**


FINAL SURVEY SHEET  
SURVEY CARRIED OUT UNDER REG26A  
SPECIAL SURVEY AREA GUIDELINES

- ▲ Denotes Standard Survey Mark
- △ Denotes Permanent Survey Mark
- △ Denotes Permanent Control Mark
- △ Denotes Temporary Control Mark
- Denotes Peg
- × Spike

- DHP - Drill Hole & Paint
- HP - Hit Nail & Plate
- DIS - Drill Hole in Solid Rock
- DHR - Drill Hole in Ringham
- NP - Nail & Plate
- NW - Nail & Plate on Wall

THIS SUBDIVISION AT THE TIME OF SURVEY  
MAY CONTAIN RETAINING WALLS WHICH  
ARE ALL LOCATED WITHIN THE HIGH (OR LOW) LOT/S

THIS SHEET ALSO APPLIES TO LOTS  
CREATED ON DP 66688  
PROJECT GRID IS KAR 94

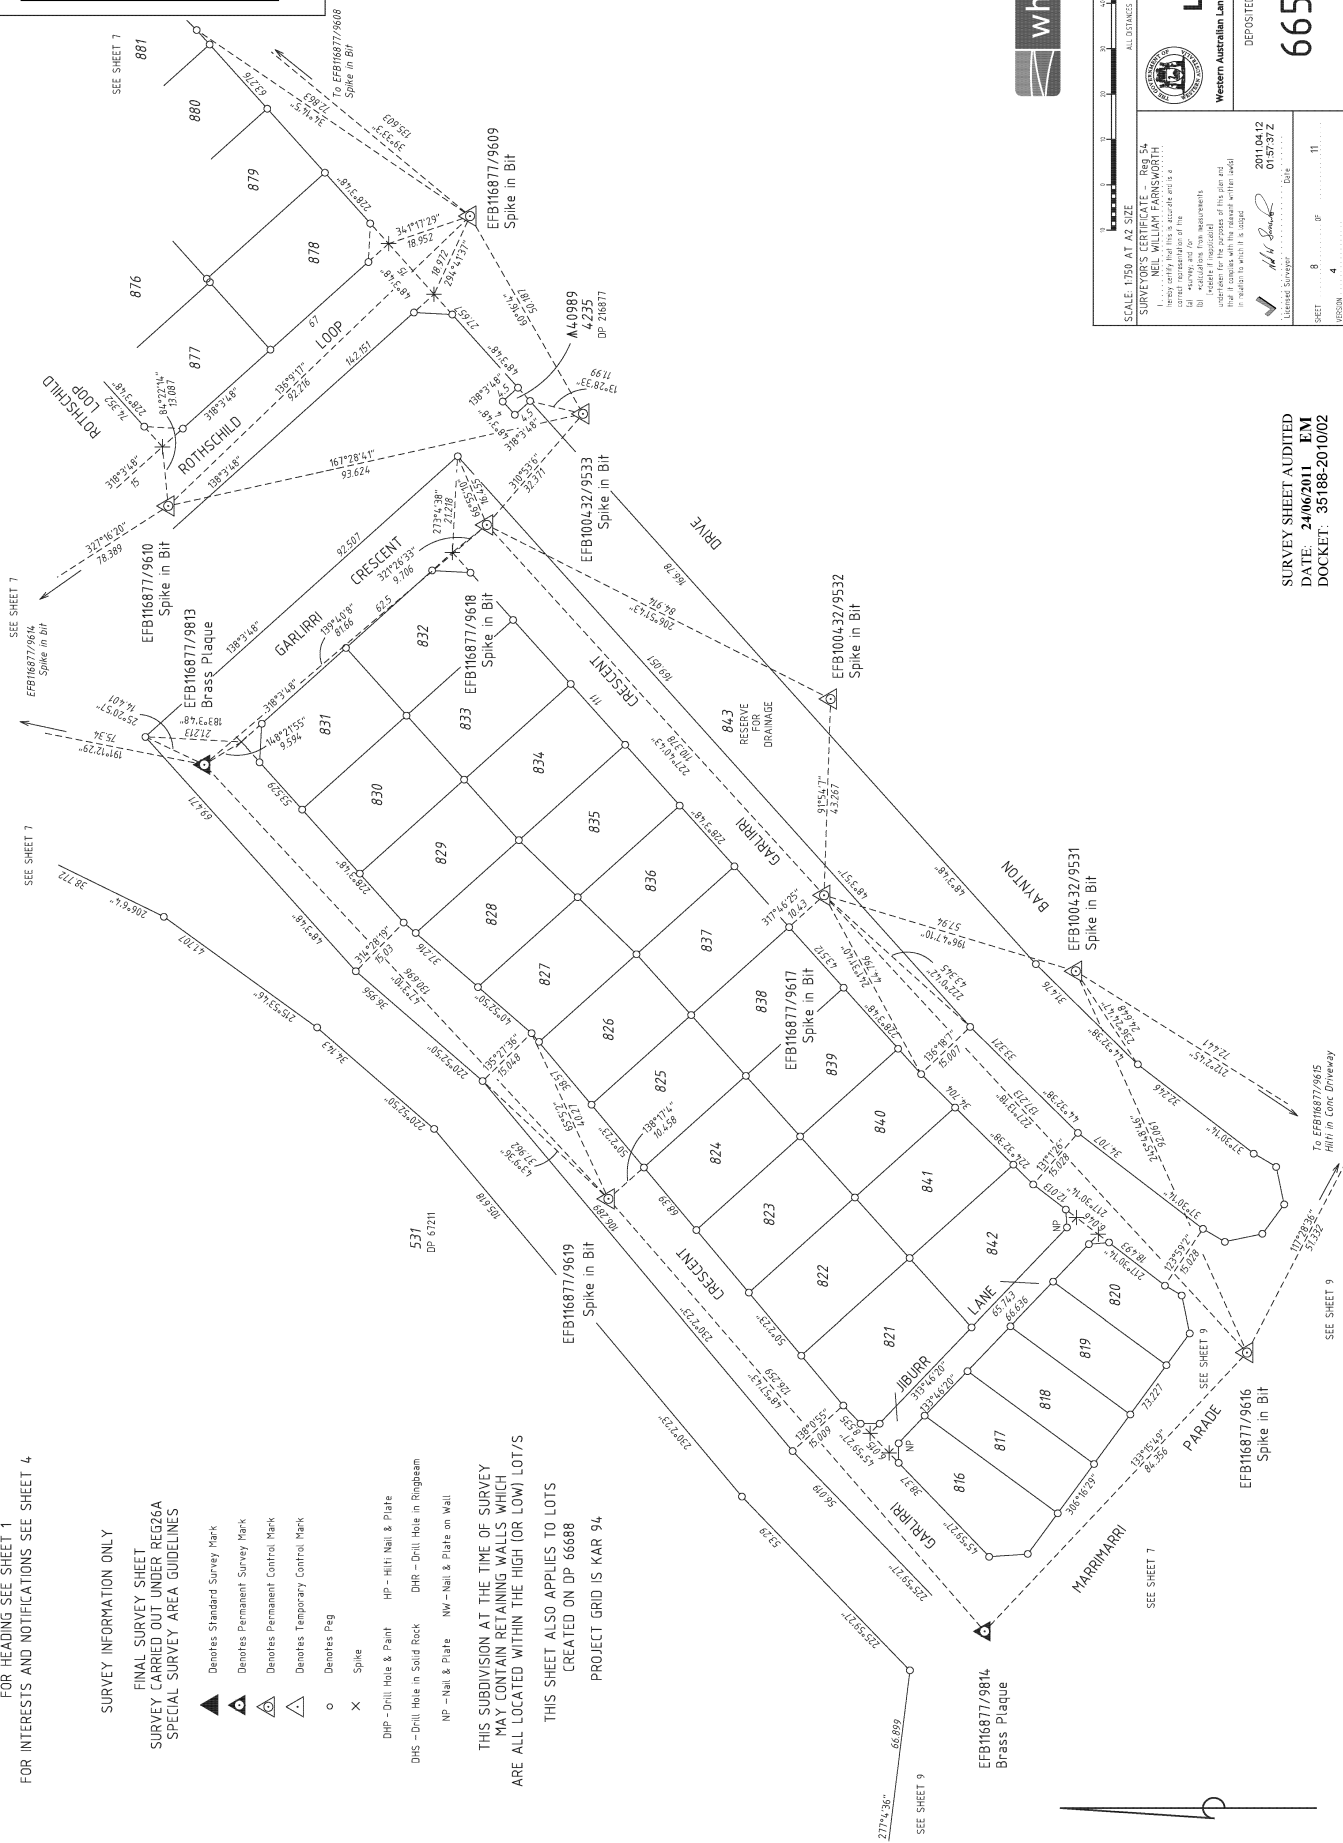






HELD BY LANDGATE  
IN DIGITAL FORM ONLY.

FOR INTERESTS & NOTIFICATIONS SEE SHEET 4  
FOR HEADING SEE SHEET 1

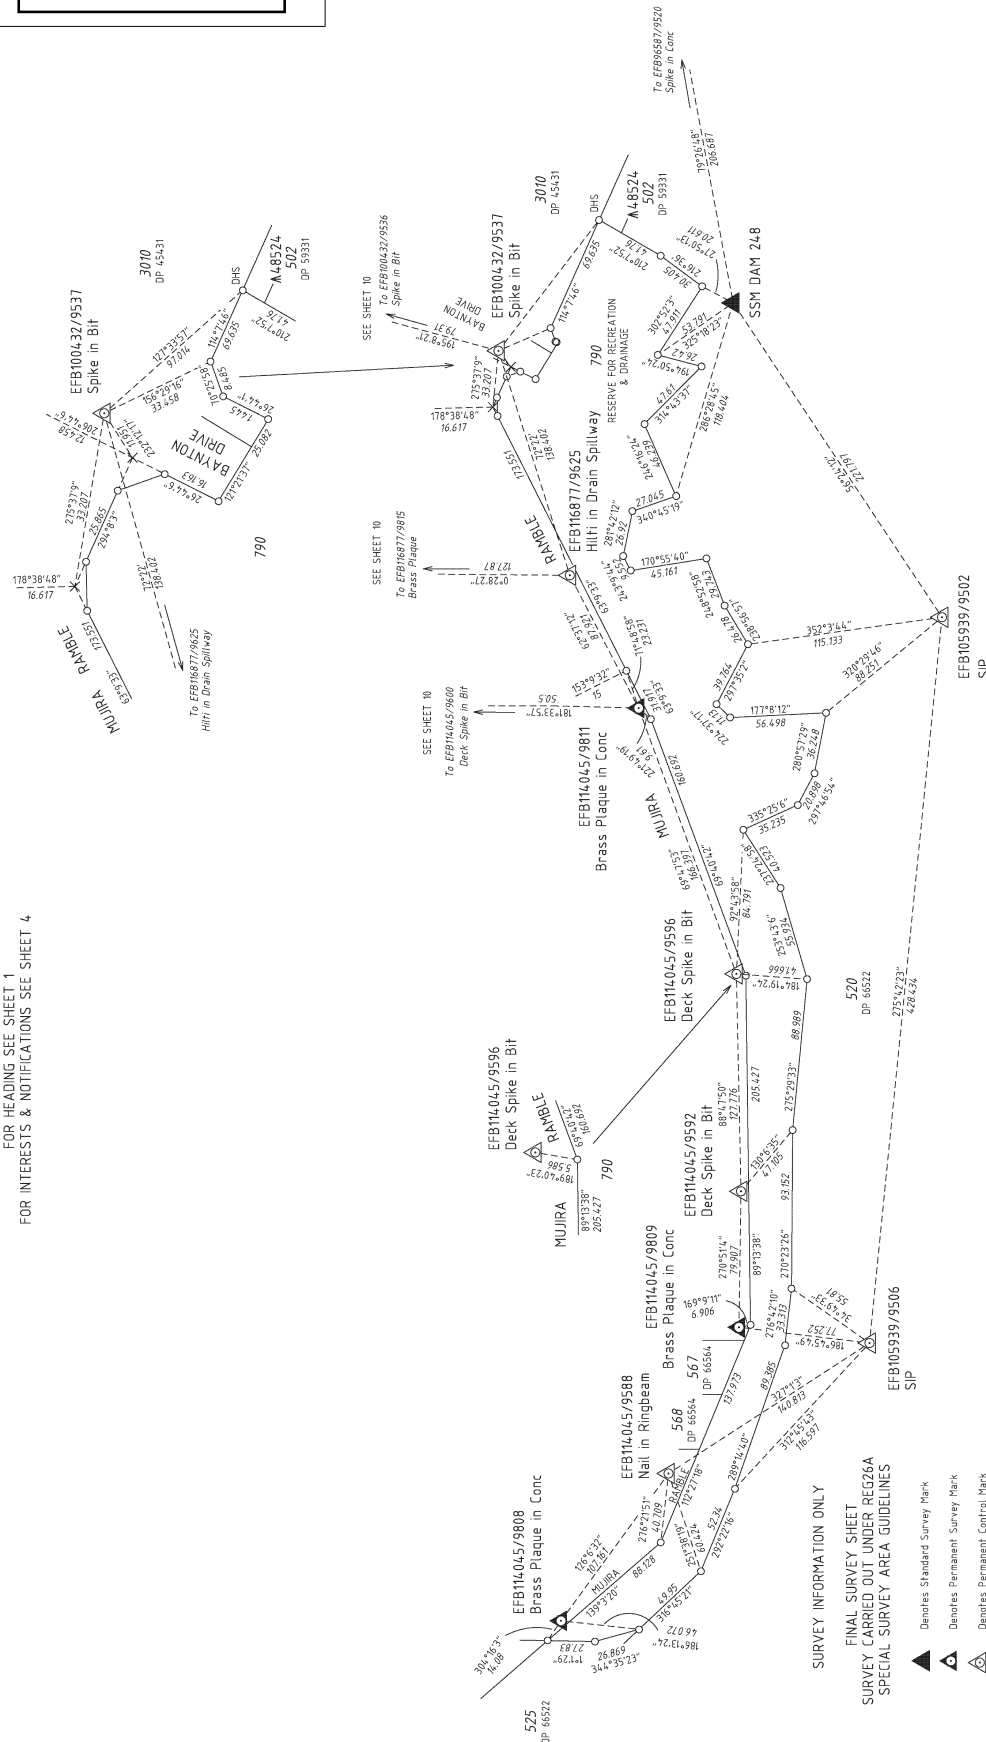

**SURVEY INFORMATION ONLY**  
FINAL SURVEY SHEET  
SURVEY CARRIED OUT UNDER REG26A  
SPECIAL SURVEY AREA GUIDELINES

- ▲ Denotes Standard Survey Mark
- △ Denotes Permanent Survey Mark
- △ Denotes Permanent Control Mark
- △ Denotes Temporary Control Mark
- Denotes Peg
- × Spike

- DHP - Drill Hole & Paint
- DHS - Drill Hole in Solid Rock
- NP - Nail & Plate
- HP - Hilt Nail & Plate
- DR - Drill Hole in Ringbeam
- NW - Nail & Plate on Wall

THIS SUBDIVISION AT THE TIME OF SURVEY  
MAY CONTAIN RETAINING WALLS WHICH  
ARE ALL LOCATED WITHIN THE HIGH (OR LOW) LOT/S

THIS SHEET ALSO APPLIES TO LOTS  
CREATED ON DP 66688  
PROJECT GRID IS KAR 94



whelans  
Photogrammetry  
Professionalist 10



DEPOSITED PLAN  
**66566**

SCALE: 1:2000 AT A2 SIZE  
SURVEYORS CERTIFICATE - Class 54  
NEIL WILLIAM FARNSWORTH  
I hereby certify that this is a accurate and is a  
correct representation of the  
information from measurements  
taken for the purposes of this plan and  
that it complies with the relevant written and  
provisions in which it is made.  
2011.04.12  
Date  
11 00 11  
SHEET 4  
VERSION

SURVEY SHEET AUDITED  
DATE: 24/06/2011 PM  
DOCKET: 56188-2010/02