









FOR HEADING SEE SHEET 1
FOR INTERESTS AND NOTIFICATIONS SEE SHEET 1

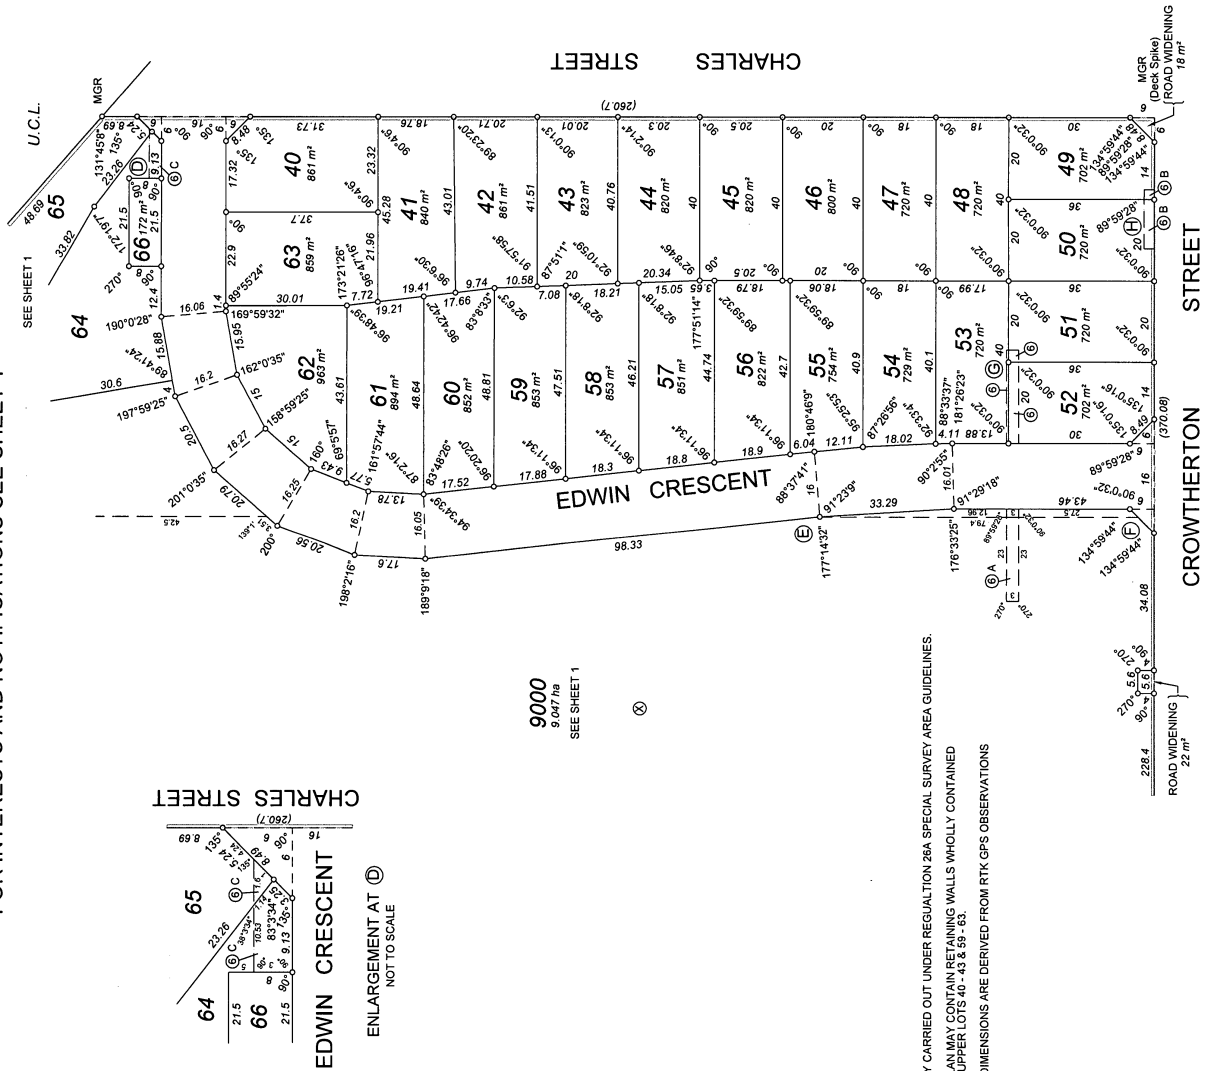

9000
9.047 ha
SEE SHEET 1

SURVEY CARRIED OUT UNDER REGULATION 26A SPECIAL SURVEY AREA GUIDELINES.
THIS PLAN MAY CONTAIN RETAINING WALLS WHOLLY CONTAINED
SOME DIMENSIONS ARE DERIVED FROM RTK GPS OBSERVATIONS

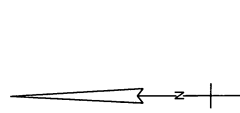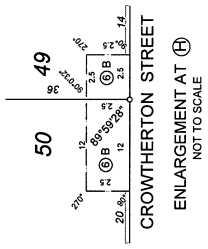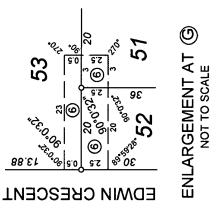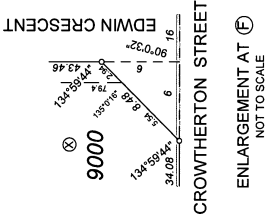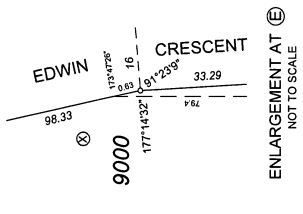

SCALE 1:800
ALL DISTANCES ARE IN METRES

DEPOSITED PLAN
51716
ORIGINAL

APPROVED BY
WESTERN AUSTRALIAN PLANNING COMMISSION
FILE 127732

DATE 27/11/2006
SHEET 2 OF 3
EDITION 1 VERSION 1.3


Department of Land Information
MAGNETIC ISOLINE
DATE 2006.04.08.12
DRAWN BY
FILE 127732

DP 51716 (03)



SURVEY SHEET AUDITED
DATE: 10-01-2007 *fl.*
DOCKET: 3452-2005

FOR HEADING SEE SHEET 1
SURVEY INFORMATION ONLY
SURVEY SHEET

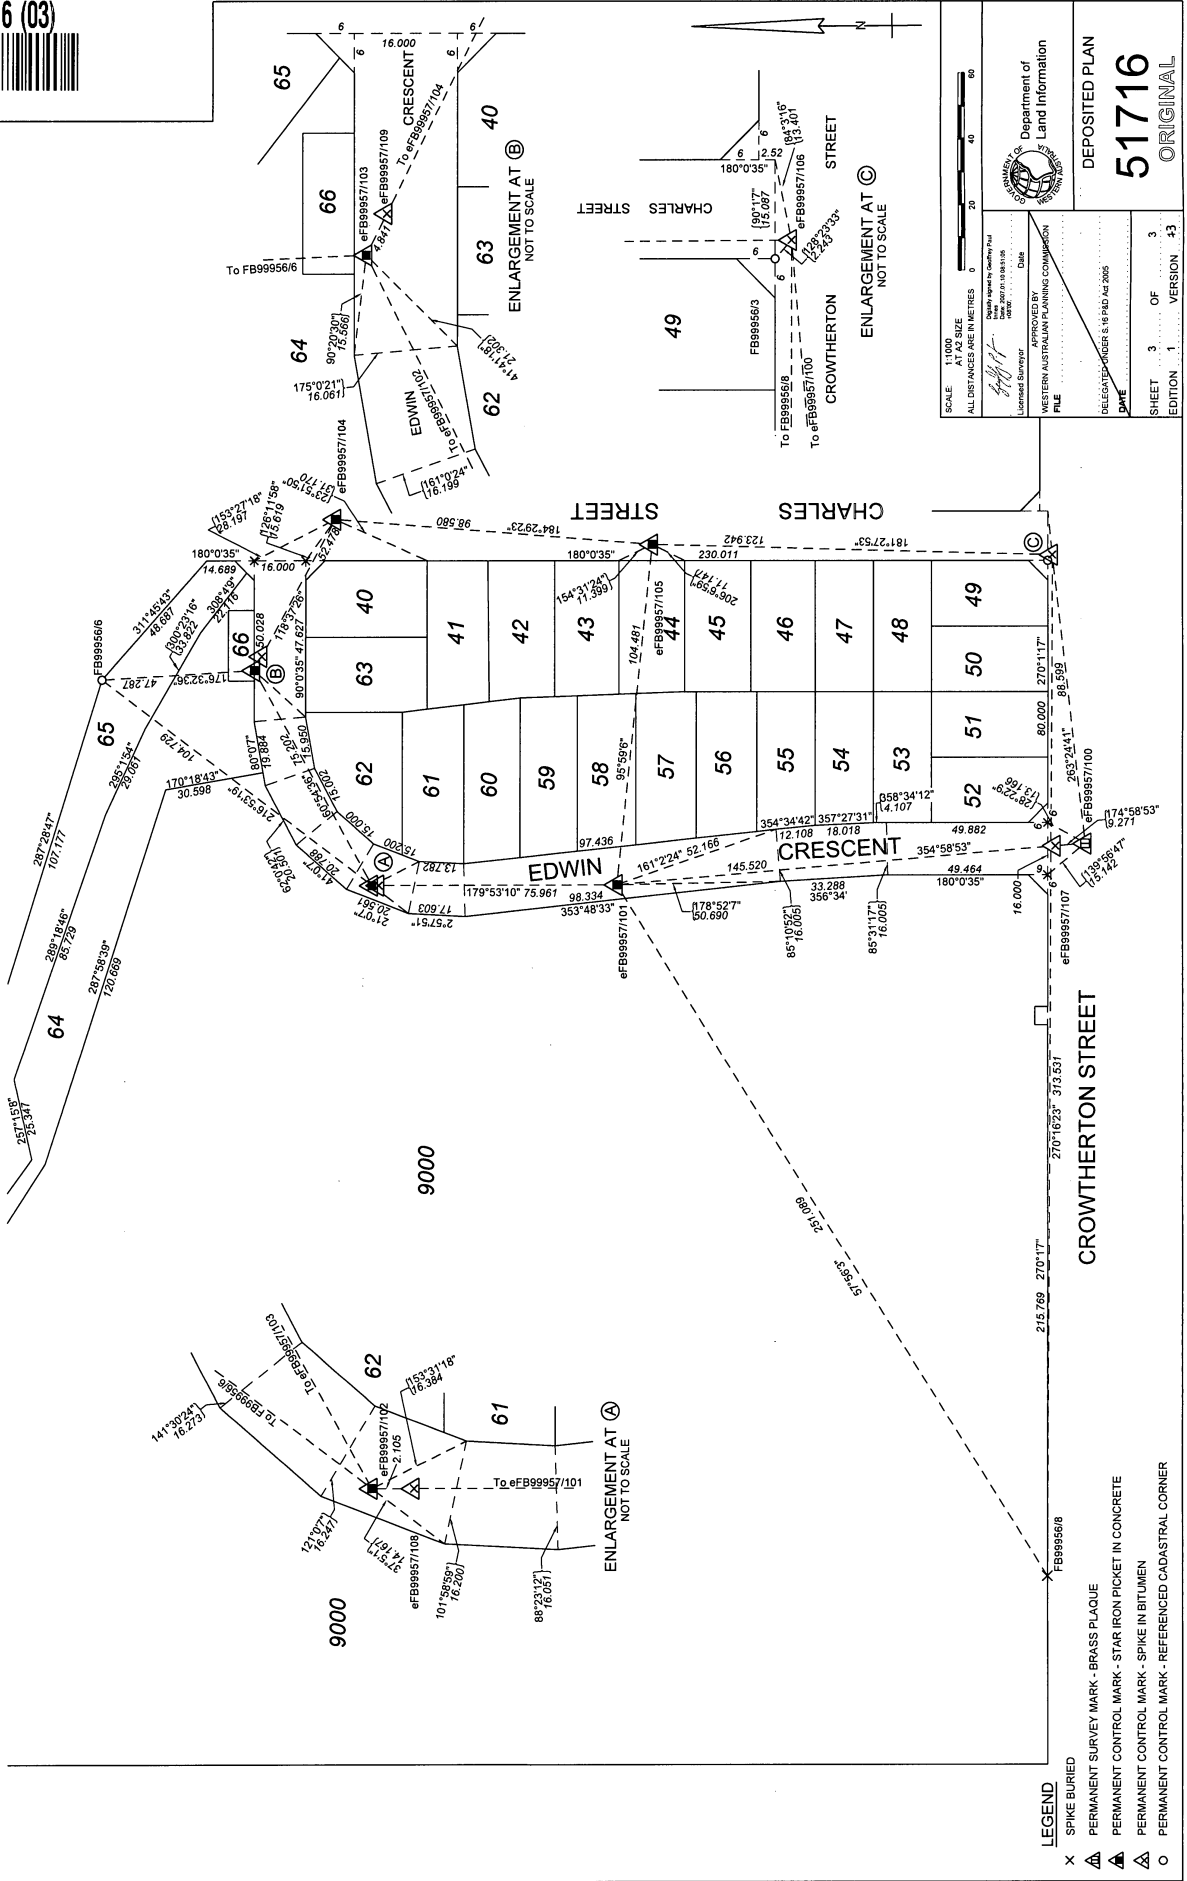

SCALE 1:100
AT A2 SIZE
ALL DISTANCES ARE IN METRES

0 20 40 60

DEPARTMENT OF
LAND MANAGEMENT
Department of
Land Information

APPROVED BY
WESTERN AUSTRALIAN PLANNING COMMISSION
Date: 10/01/2007

LEGATED: 16/06/2005

DEPOSITED PLAN
51716
ORIGINAL

SHEET 3 OF 3
EDITION 1 VERSION 43

- LEGEND
- X SPIKE BURIED
 - ▲ PERMANENT SURVEY MARK - BRASS PLAQUE
 - ▲ PERMANENT CONTROL MARK - STAR IRON PICKET IN CONCRETE
 - ▲ PERMANENT CONTROL MARK - SPIKE IN BITUMEN
 - PERMANENT CONTROL MARK - REFERENCED CADASTRAL CORNER