


PURPOSE SUBDIVISION		FREEHOLD	
PLAN OF			
LOTS 798-896, 9004 EASEMENTS AND ROADS			
DISTRICT	VICTORIA	SSA	YES-NO
TOWNSITE		FORMER TENURE	
DPI FILE	LOT 9003	ON DP	49356
LOCAL AUTHORITY	SHIRE OF GREENOUGH	C/T	2619-642
LOCALITY	WANDINA	FIELD BOOK	97961
INDEX	BE43 (2) 16.10 BE43 (2) 16.11 BE43 (2) 16.12 BE43 (2) 17.10		
SCALE:	1:6000 @ A2 0 60 120 180 240 300		
NO. OF SHEETS	1 OF 3		
DATE	18/06/2006		
GERALDTON CENTRAL PO Box 695 Geraldton WA 6531 Phone: 9665 0077 Fax: 9665 0088 Email: geraldton@quantum-surveys.com.au			
LODGED	DATE	CDP FILE	DP51455-610
APPROVED BY	DATE	APPROVED BY	DATE
FILE NO.	178399	FILE NO.	178399
DATE	16/05/06	DATE	16/05/06
FILE NAME	DP51455-610	FILE NAME	DP51455-610
APPROVED BY	DATE	APPROVED BY	DATE
FILE NO.	178399	FILE NO.	178399
DATE	16/05/06	DATE	16/05/06
FILE NAME	DP51455-610	FILE NAME	DP51455-610
APPROVED BY	DATE	APPROVED BY	DATE
FILE NO.	178399	FILE NO.	178399
DATE	16/05/06	DATE	16/05/06
FILE NAME	DP51455-610	FILE NAME	DP51455-610

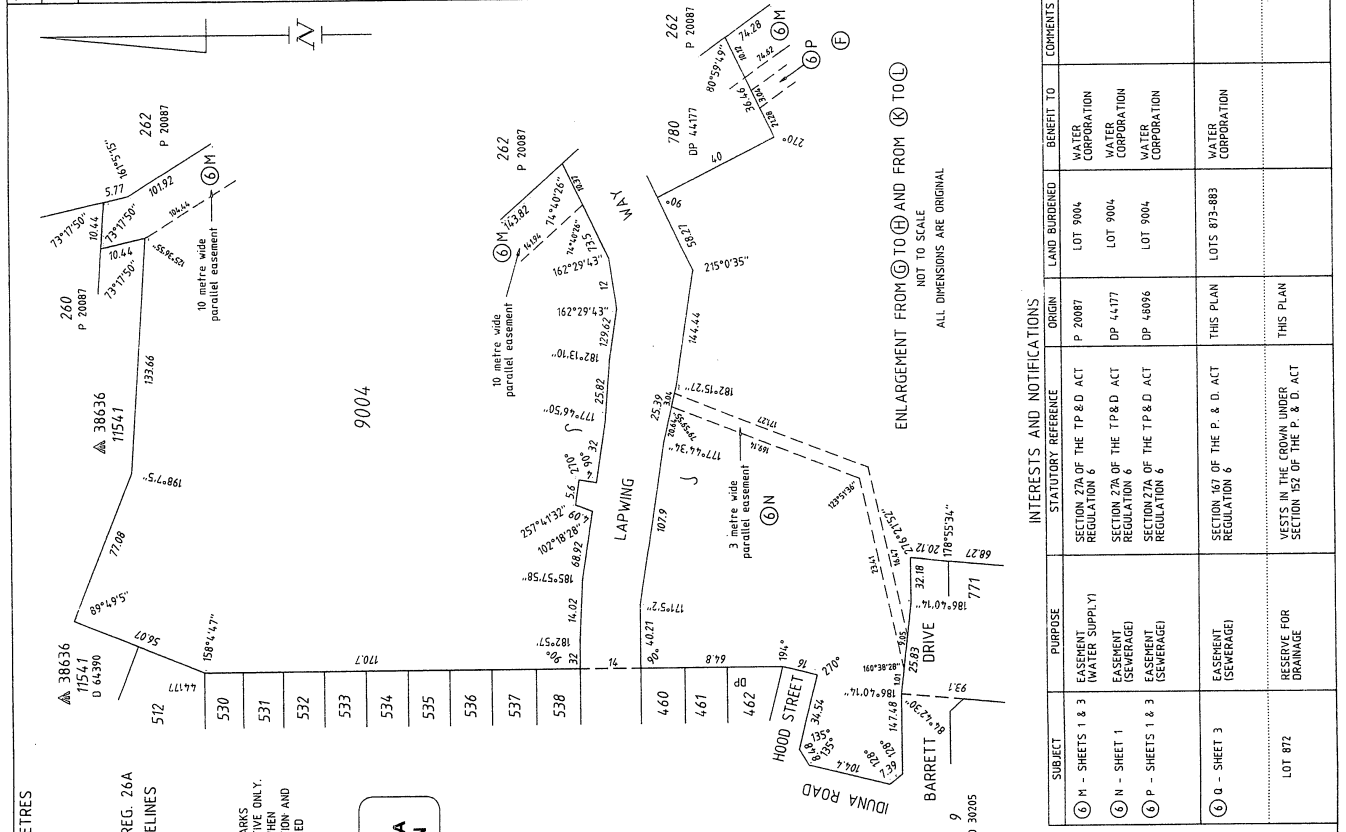


LIMITED IN DEPTH TO 12.19 METRES		DATE	
AMENDMENT	11/00/2006	SIGNATURE	
SURVEY SHEET BEING SHEETS 4 & 5 NOW LODGED	13-8-2007	BY	
Easement 6M partially extinguished. Dep. Plan 56062 Dbc. K272 867			
38636			
11541			
0 64390			
512			
530			
531			
532			
533			
534			
535			
536			
537			
538			
460			
461			
462			
700			
359			
103			
12796			
12798			
11941			
11942			
42402			
42581			
42582			
INTERESTS AND NOTIFICATIONS		DATE	
SUBJECT	PURPOSE	STATUTORY REFERENCE	BENEFIT TO
6 M - SHEETS 1 & 3	EASEMENT (WATER SUPPLY)	SECTION 27A OF THE TP & D ACT REGULATION 6	LOT 9004 WATER CORPORATION
6 N - SHEET 1	EASEMENT (SEWERAGE)	SECTION 27A OF THE TP & D ACT REGULATION 6	LOT 9004 WATER CORPORATION
6 P - SHEETS 1 & 3	EASEMENT (SEWERAGE)	SECTION 27A OF THE TP & D ACT REGULATION 6	LOT 9004 WATER CORPORATION
6 Q - SHEET 3	EASEMENT (SEWERAGE)	SECTION 167 OF THE P. & D. ACT REGULATION 6	LOTS 875-883 WATER CORPORATION
LOT 872	RESERVE FOR DRAINAGE	VESTS IN THE CROWN UNDER SECTION 152 OF THE P. & D. ACT	THIS PLAN

DEPOSITED PLAN **51455** SHEET 1 OF 3 EDITION 1 VERSION 1-3

SURVEY CARRIED OUT UNDER REG. 26A
SPECIAL SURVEY AREA GUIDELINES

FOR HEADING SEE SHEET 1
FOR INTERESTS AND NOTIFICATIONS SEE SHEET 1

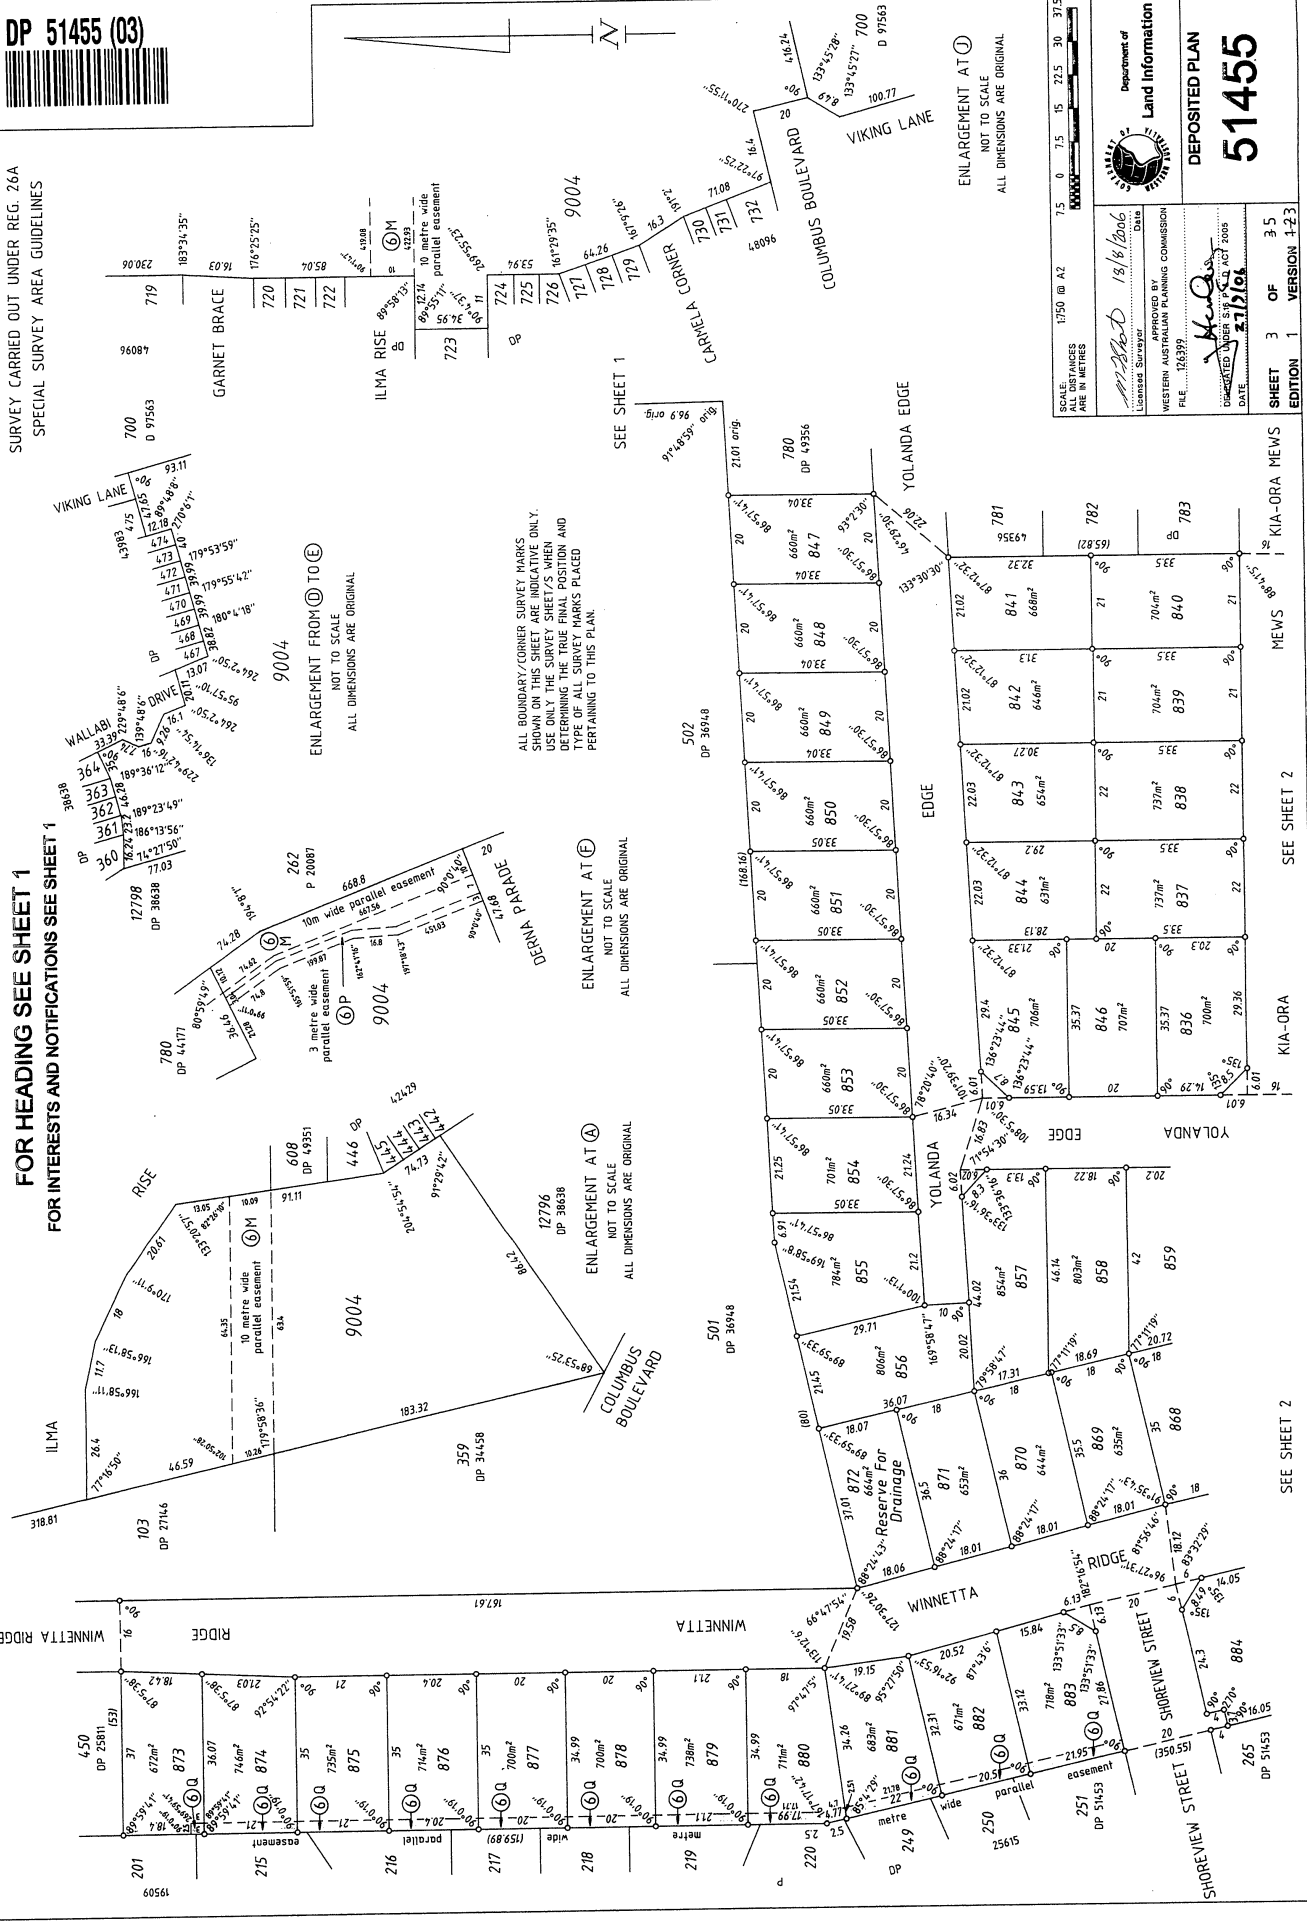

SCALE: 1:750 @ A2
ALL DIMENSIONS ARE IN METRES

APPROVED BY:
WESTERN AUSTRALIAN PLANNING COMMISSION
FILE: 126337

DATE: 21/12/06

Department of Land Information

DEPOSITED PLAN

51455

SHEET 3 OF 3.5
EDITION 1 VERSION 1-23

DP 51455 (04)



FOR HEADING SEE SHEET 1
SURVEY INFORMATION ONLY

SEE SHEET 5

SEE SHEET 5

SEE SHEET 5

SEE SHEET 5

SEE SHEET 5



LEGEND

- Denotes Peg unless stated otherwise
- Denotes Nail/Screw and Plate
- × Denotes Spike
- ⊗ Denotes Drill Hole
- ▲ Denotes Standard Survey Mark (SSM)
- △ Denotes Permanent Survey Mark (PSM)
- Denotes Permanent Control Mark (PCM)
- ◇ Denotes Temporary Control Mark (TCM)

**SURVEY CARRIED OUT UNDER REG. 26A
SPECIAL SURVEY AREA GUIDELINES**

ALL BEARINGS AND DISTANCES ON THIS SHEET
ARE THE RESULTANT LEAST SQUARES ADJUSTMENTS
CARRIED OUT ON RAW FIELD OBSERVATIONS

BEARINGS DATUM IS GERALDTON COASTAL GRID 94

ALL NAILS/SCREWS & PLATES ARE IN LIMESTONE
RETAINING WALLS UNLESS OTHERWISE NOTED

SURVEYORS CERTIFICATE - Reg 84
WAYNE LEWIS
I hereby certify that this plan is correct and is a correct representation of the survey.
I am a duly qualified and registered surveyor.
I declare that the information provided in this plan is true and correct to the best of my knowledge and belief.
I am a Licensed Surveyor
Wayne Lewis
2006

SCALE: 1:750 @ A2
ALL DISTANCES ARE IN METRES

Department of Land Information
DEPOSITED PLAN
51455

APPROVED BY:
Date: 09.05.2008
Licensed Surveyor


WESTERN AUSTRALIAN PLANNING COMMISSION
REGULATED UNDER SUB P 6.0 ACT 2008

SHEET 4 OF 5
EDITION 1 VERSION 1-2-3

DP 51455 (05)



FOR HEADING SEE SHEET 1
SURVEY INFORMATION ONLY
FINAL SURVEY SHEET

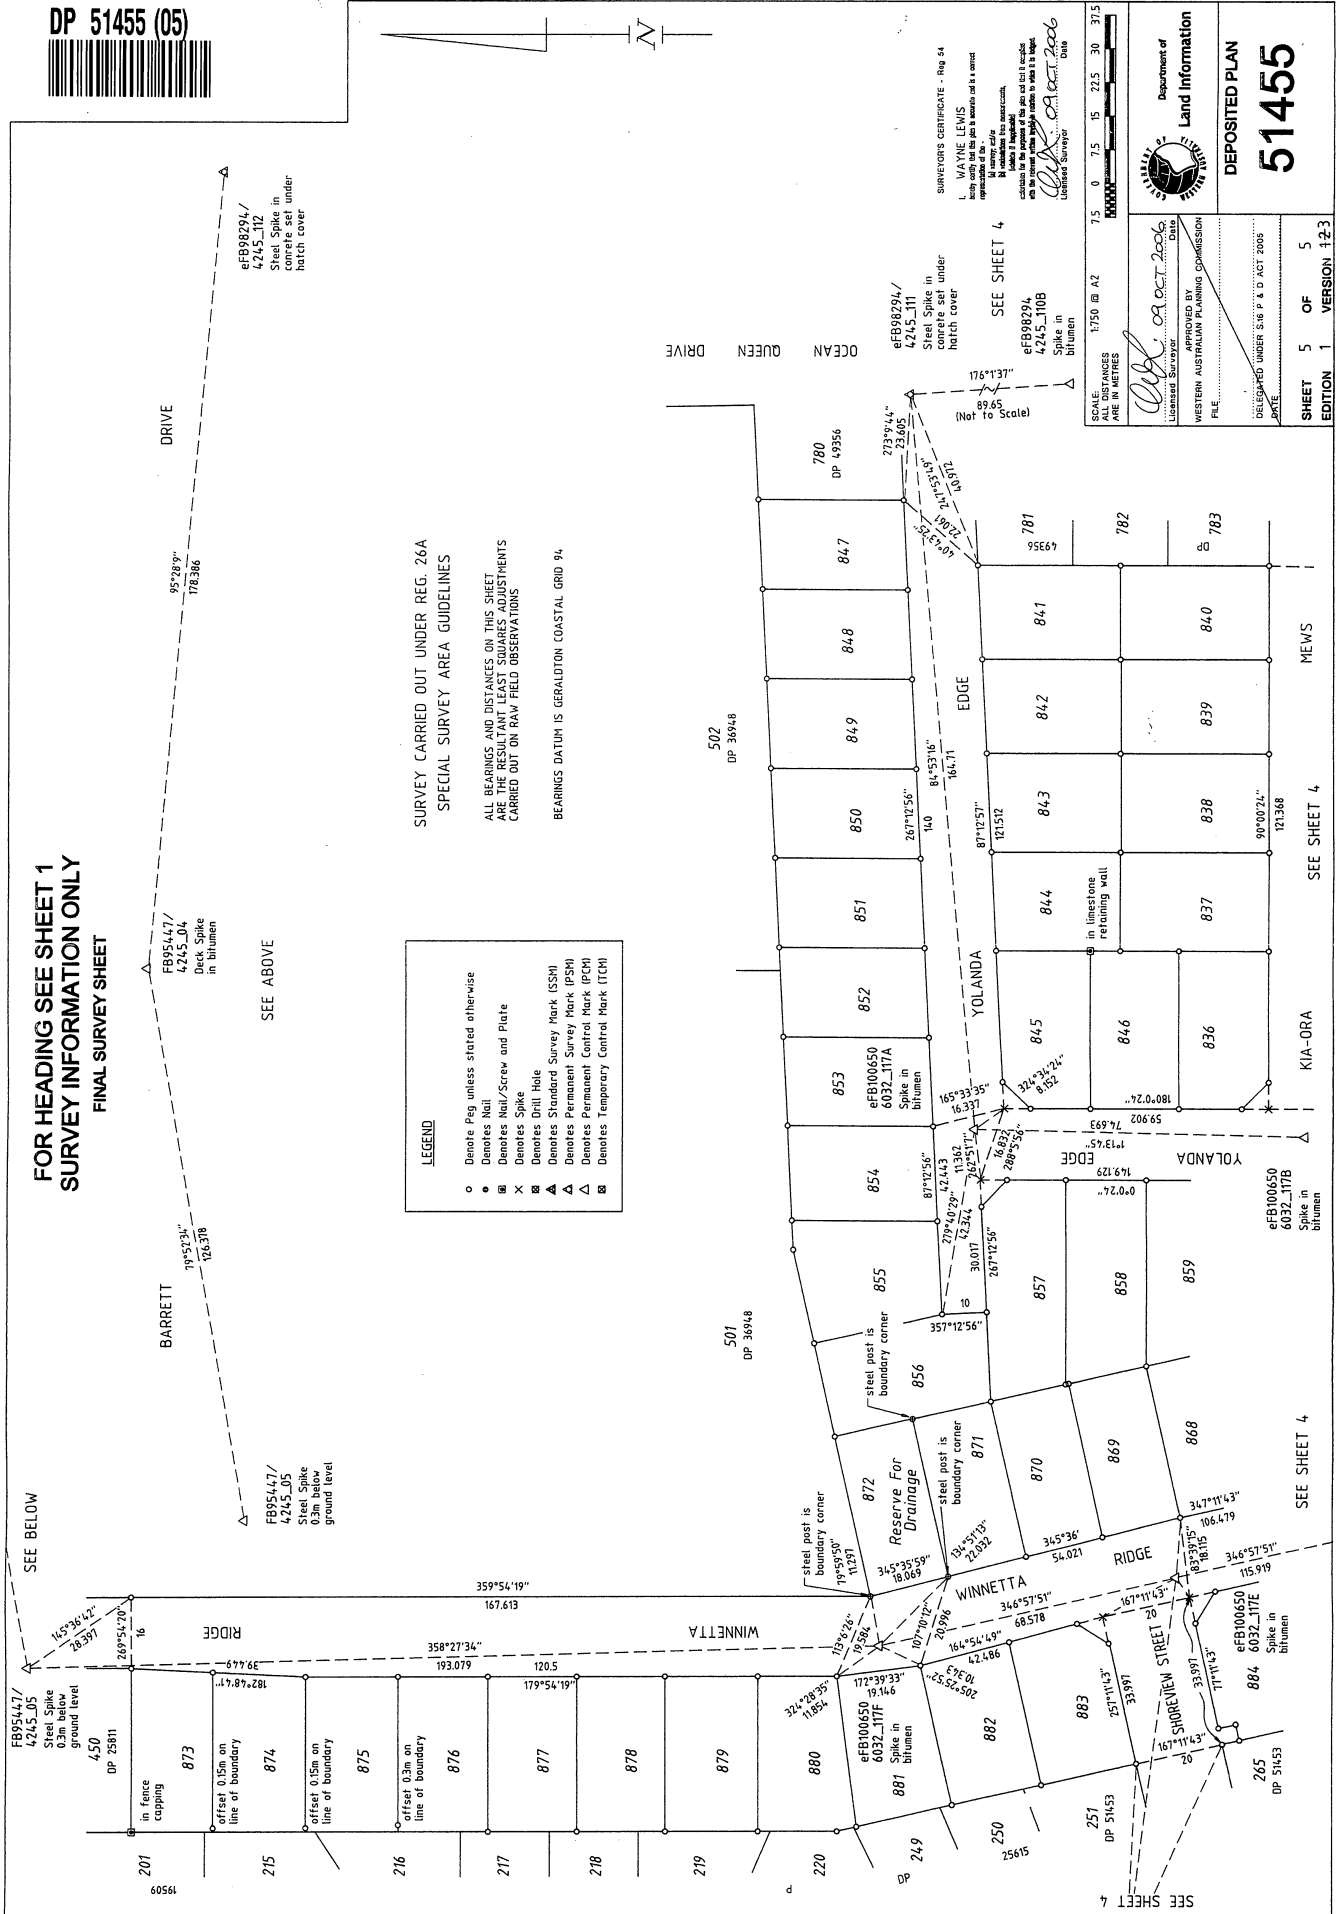

SURVEY CARRIED OUT UNDER REG. 26A
SPECIAL SURVEY AREA GUIDELINES

ALL BEARINGS AND DISTANCES ON THIS SHEET
ARE THE RESULTANT LEAST SQUARES ADJUSTMENTS
CARRIED OUT ON RAW FIELD OBSERVATIONS

BEARINGS DATUM IS GERALDTON COASTAL GRID 94

LEGEND

- Denote Peg unless stated otherwise
- Denote Nail
- ⊗ Denote Nail/Screw and Plate
- × Denote Spike
- ⊕ Denote Drill Hole
- ▲ Denote Standard Survey Mark (SSM)
- △ Denote Permanent Survey Mark (PSM)
- ▽ Denote Permanent Control Mark (PCM)
- ⊠ Denote Temporary Control Mark (TCM)

SURVEYORS CERTIFICATE - Reg 84
L. WAYNE LEWIS
Surveyor
I hereby certify that this plan is correct and is a true and correct copy of the original as shown to me and is correct.

DATE: 09 OCT 2006
L. WAYNE LEWIS
Licensed Surveyor

Department of
Land Information

DEPOSITED PLAN
51455

APPROVED BY
WESTERN AUSTRALIAN PLANNING COMMISSION

DATE: 09 OCT 2006

DELETED UNDER SIB P & D ACT 2005

SCALE: 1:750 @ A2
ALL DISTANCES ARE IN METRES

SHEET 5 OF 5
EDITION 1 VERSION 1.2.3