



- AMENDMENTS
- ① Diagram B142
 - ② A 4005 - Gaz 21-10-86 pg 4242
 - ③ A 4005 - Gaz 21-10-86 pg 4243
 - ④ A 4005 - Gaz 21-10-86 pg 4243

Formerly Pt. Lots 3868 - 3871
 Superseded Pt. DP 15355
 A 40314 - Gaz 18/12/87 pg 4462
 A 4005 - Gaz 21-10-86 pg 4243

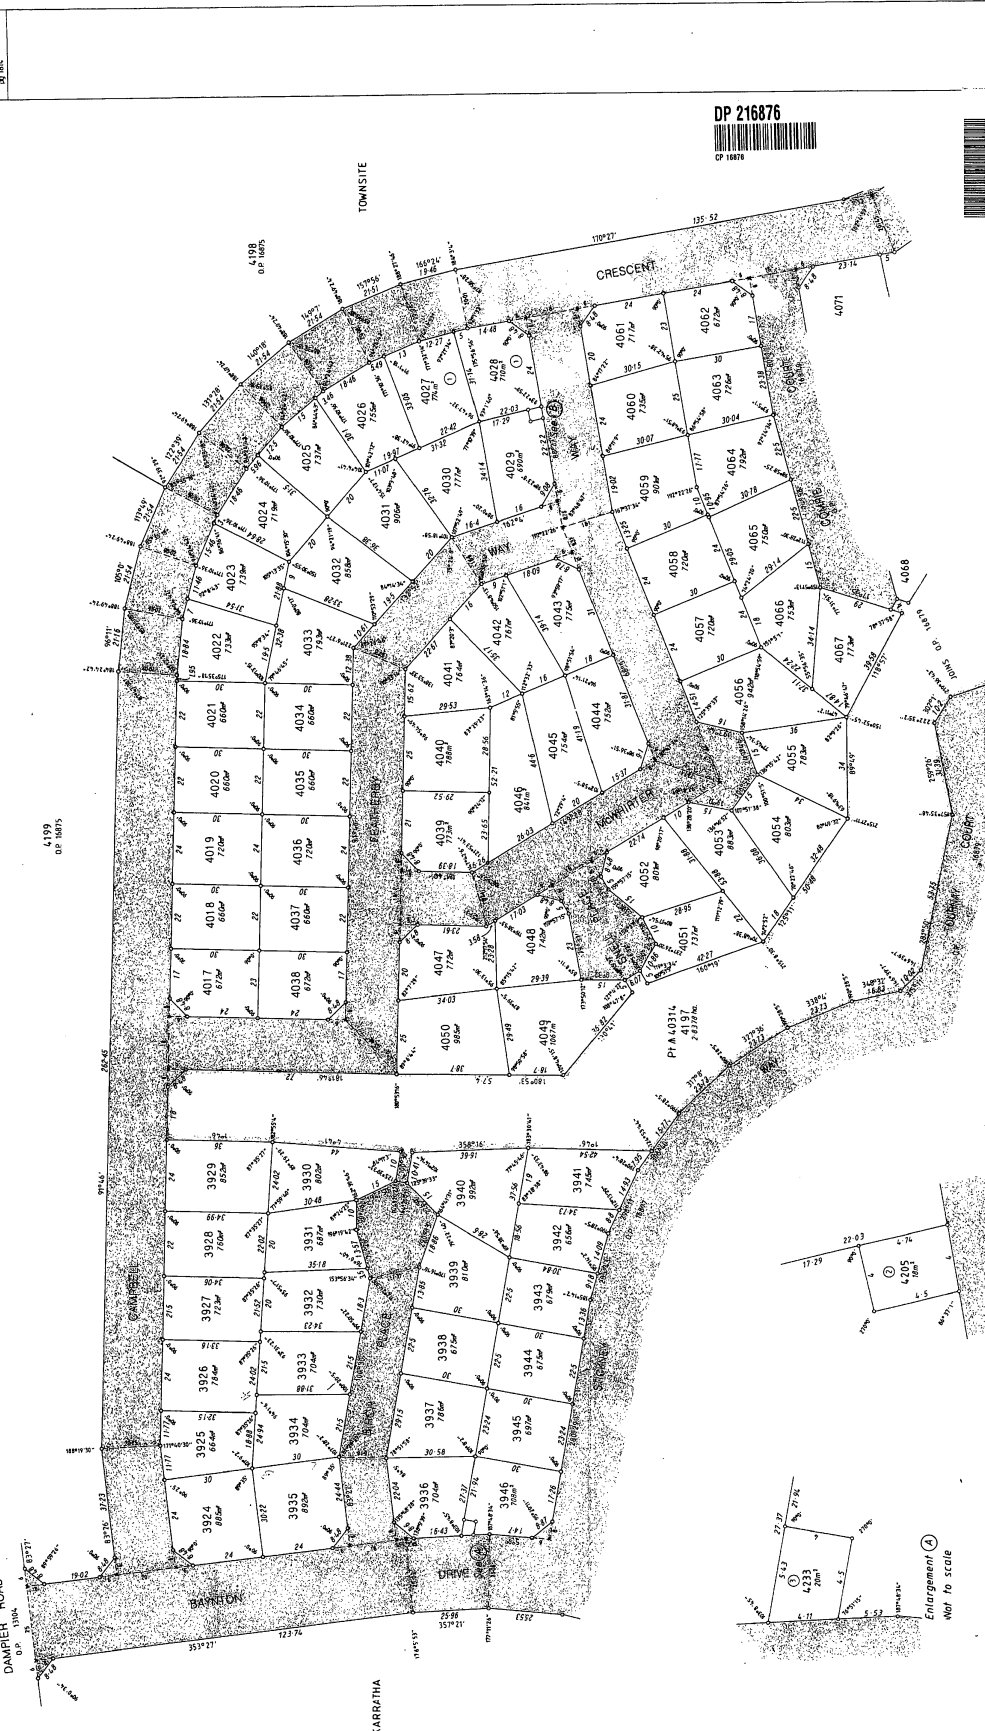

DP 216876
 CP 18876

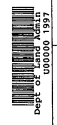

FILE No. 471986
 SCALE 1:750
 KARARATHA LOTS 3924-3946, 4017-4087
 DEPT. OF LAND ADMINISTRATION

LAND DISTRICT DE WITT
 SURVEYOR'S CERTIFICATE
 I hereby certify that the survey was completed in accordance with the provisions of the Survey Act, 1968, and that the boundaries of the lots shown on this plan are correct.

DATE OF MAKING 23.12.87
 SURVEYOR'S No. 1111
 CERTIFICATE No. 4205
 Reference: B. 881 - Dist 2.3.82

