

PLAN 17817

SUBDIVISION OF
PT DE WITT LOC 166


F.B. 48995,60067
C.T. 16261/307

DEPTH LIMIT 12.19 **METRES**
LIMITED IN DEPTH TO 12.19 METRES

P 017817 F 01



LOCAL GOVERNMENT ACT
ALL ROADS WITHIN THE GREEN
BORDER ARE NOW DEDICATED.

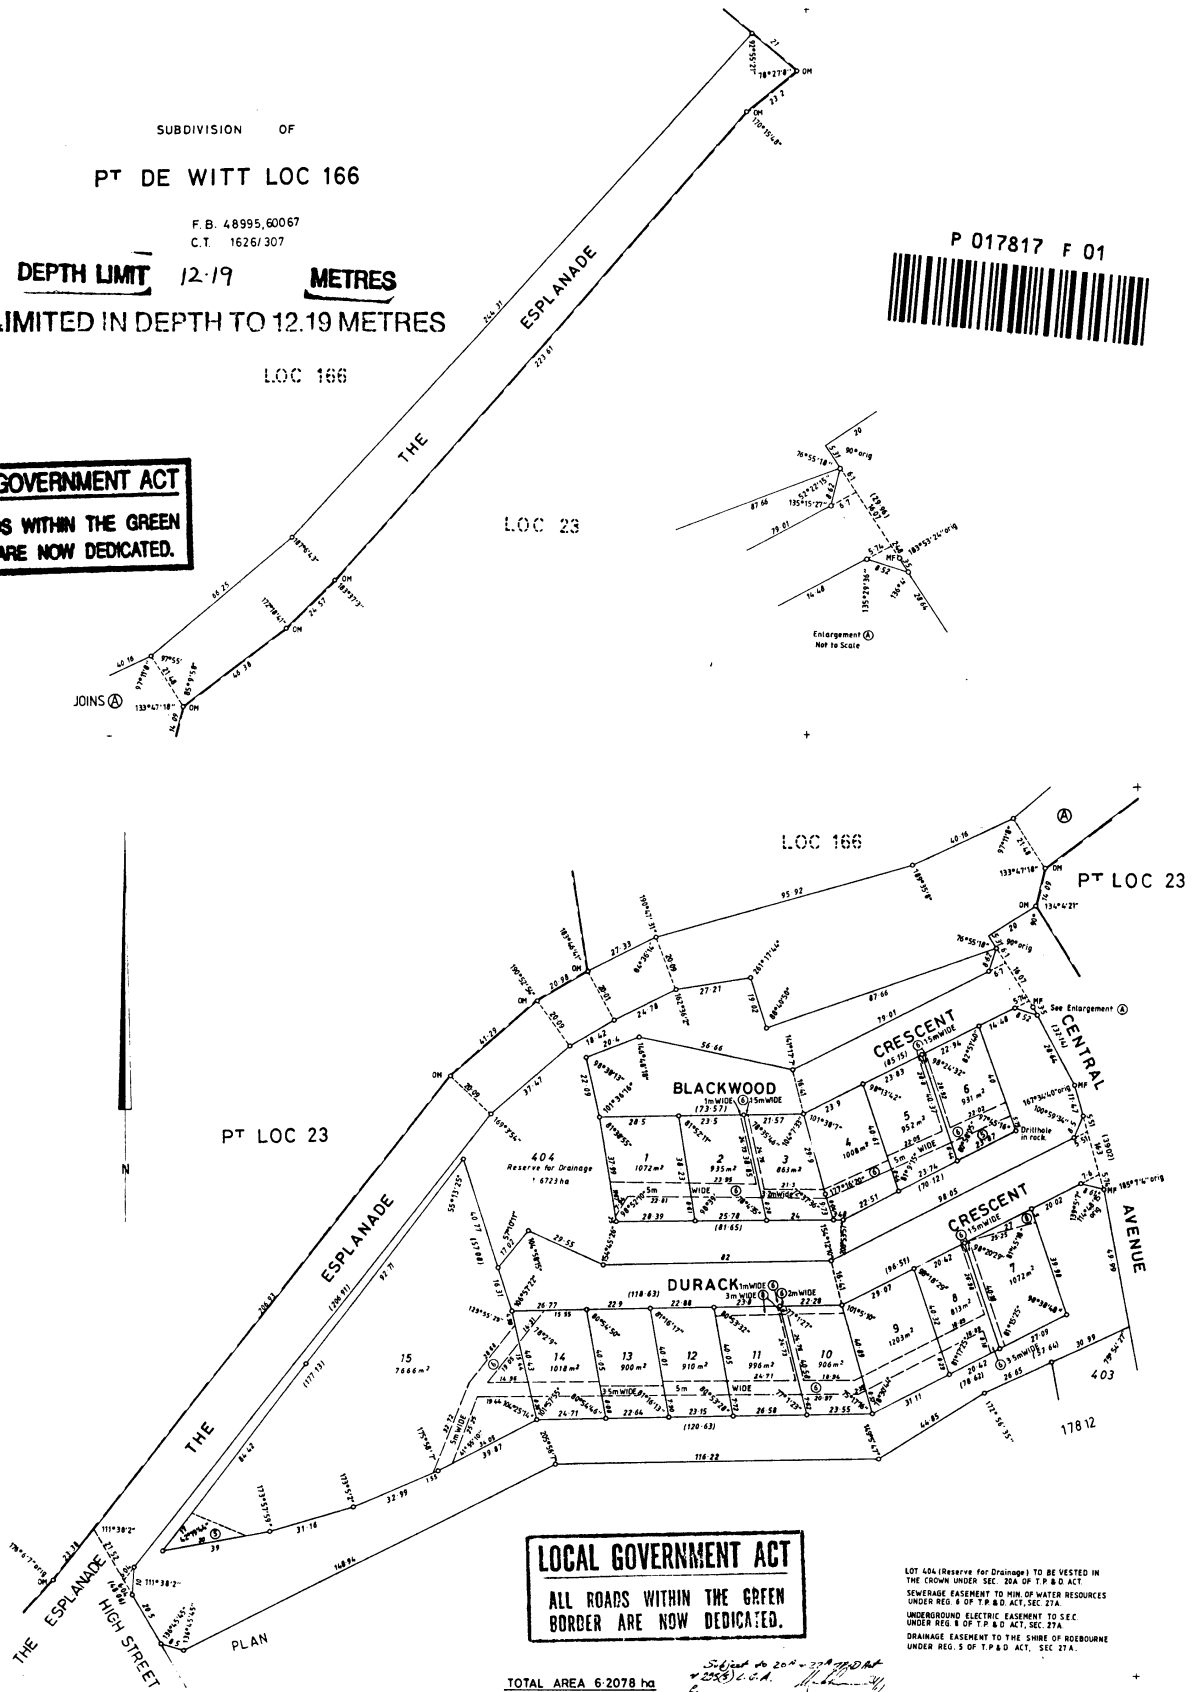

LOCAL GOVERNMENT ACT
ALL ROADS WITHIN THE GREEN
BORDER ARE NOW DEDICATED.

LOT 404 (Reserve for Drainage) TO BE VESTED IN
THE CROWN UNDER SEC. 25A OF T.P. & D. ACT
SEWERAGE EASEMENT TO WIN OF WATER RESOURCES
UNDER REG. 6 OF T.P. & D. ACT, SEC. 27A
UNDERGROUND ELECTRIC EASEMENT TO SEC.
UNDER REG. 8 OF T.P. & D. ACT, SEC. 27A
DRAINAGE EASEMENT TO THE SHIRE OF ROEBOURNE
UNDER REG. 5 OF T.P. & D. ACT, SEC. 27A.

TOTAL AREA 6 2078 ha

CERTIFICATE I hereby certify that this survey was performed by me personally (or under my own personal supervision, inspection and field check) in strict accordance with the Licensed Surveyors (Guidance of Surveyors) Regulations, 1961. Date <i>7-9-90</i> <i>[Signature]</i> Licensed Surveyor.	Approved by State Planning Commission 77180 <i>[Signature]</i> For Chairman. Date 7-9-90	SCALE 0 10 20 30 40 50 60 70 80 90 100 ALL DISTANCES ARE IN METRES Approved. APPROVED Inspector of Plans and Surveys. Examined <i>[Signature]</i> Date 7.6.91 DNT DIA 75005	Registered 7252 #666 2.10.90 OFFICE OF TITLES PLAN No. 17817
---	--	---	--