


DP 52610 (03)



FOR HEADING SEE SHEET 1
FOR INTERESTS AND NOTIFICATIONS SEE SHEET 1

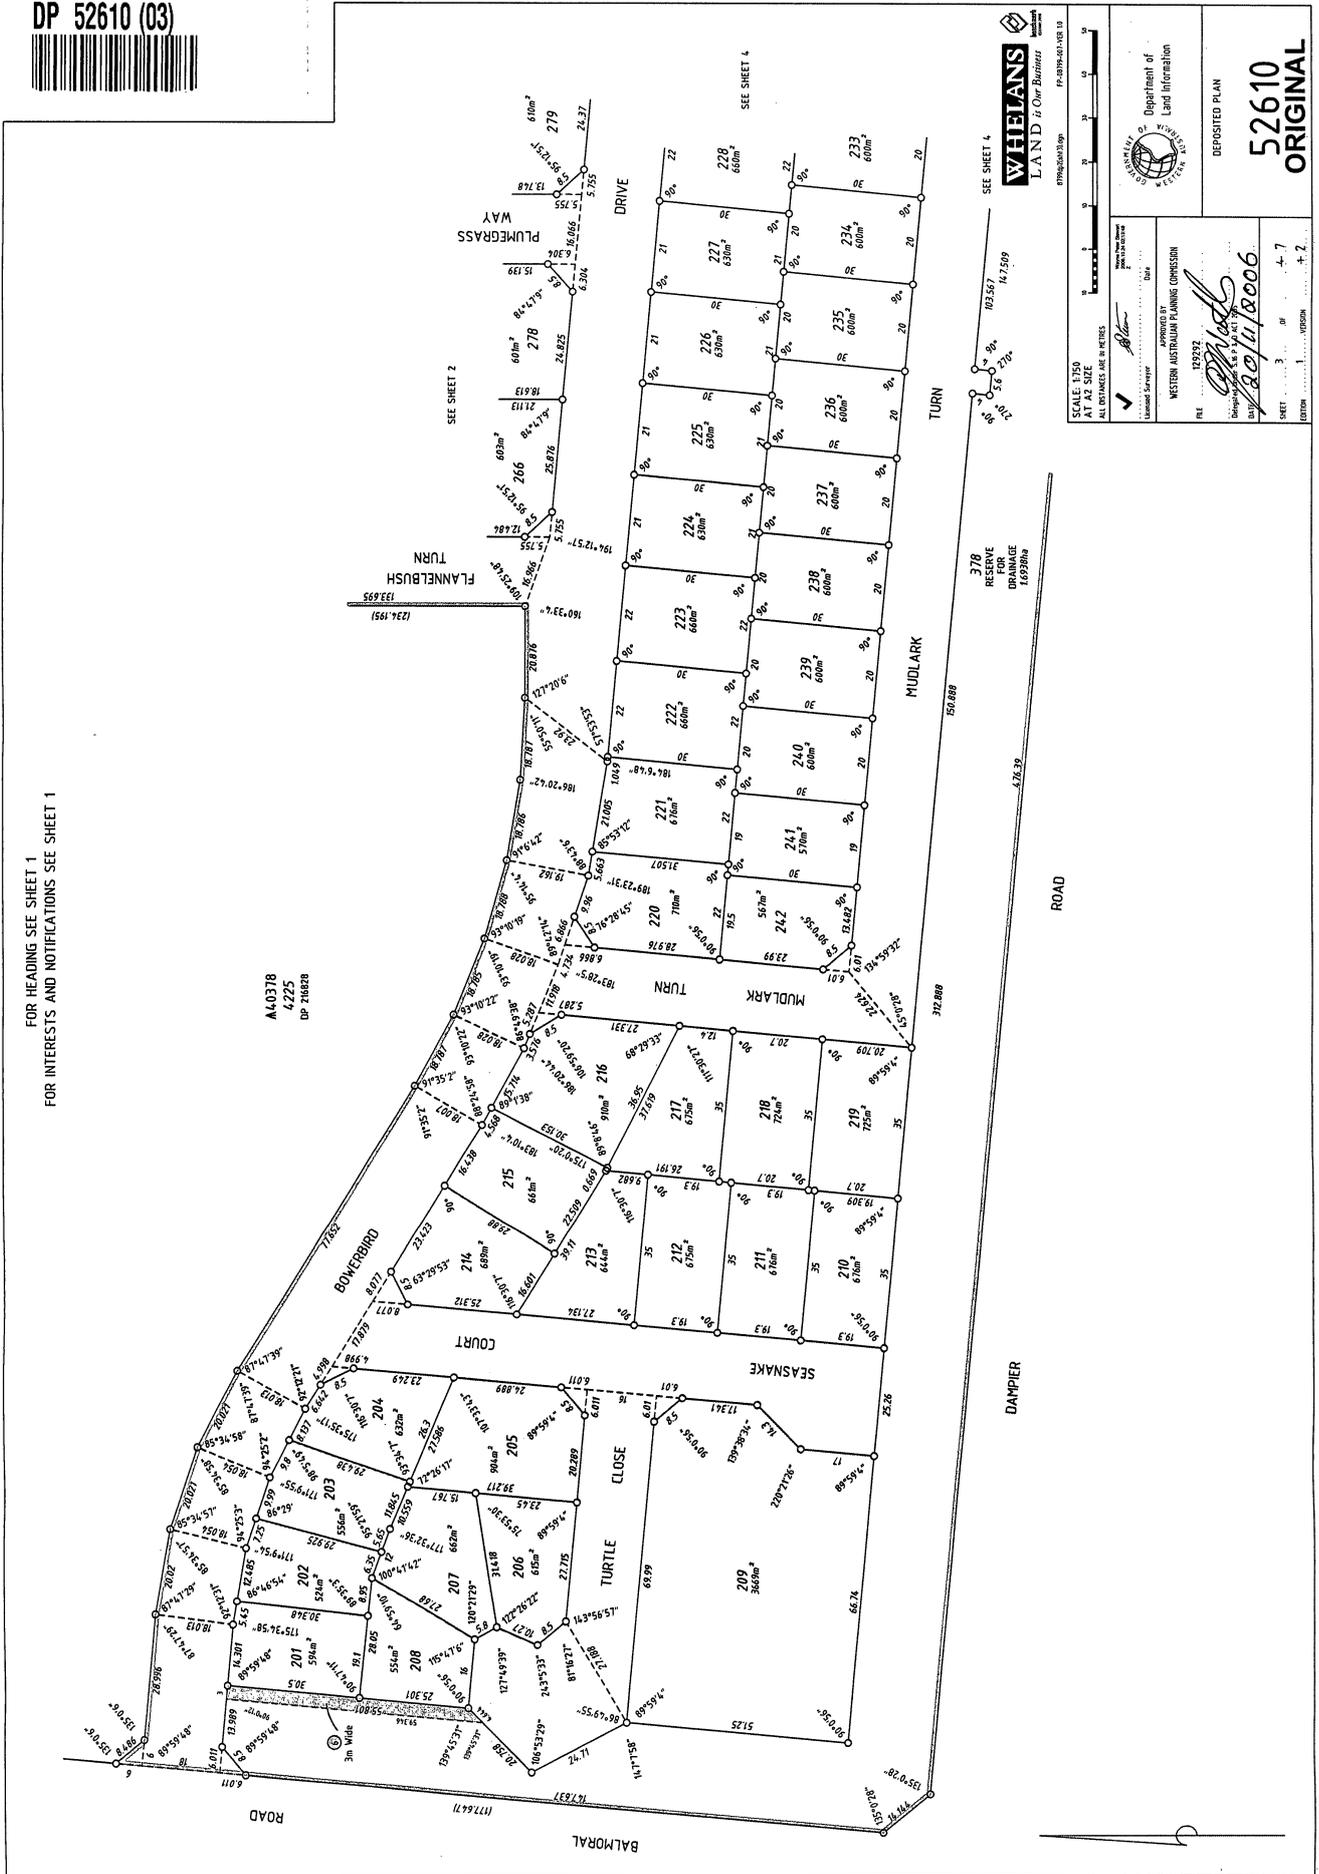

SCALE 1:750
AT A2 SIZE
ALL DISTANCES ARE IN METRES

WESTERN AUSTRALIAN PLANNING COMMISSION
19/02/2006
20/02/2006


Department of Land and Information
DEPOSITED PLAN
52610 ORIGINAL

SHEET 3 OF 7
SECTION 1, 2, 7

DP 52610 (04)



FOR HEADING SEE SHEET 1
FOR INTERESTS AND NOTIFICATIONS SEE SHEET 1

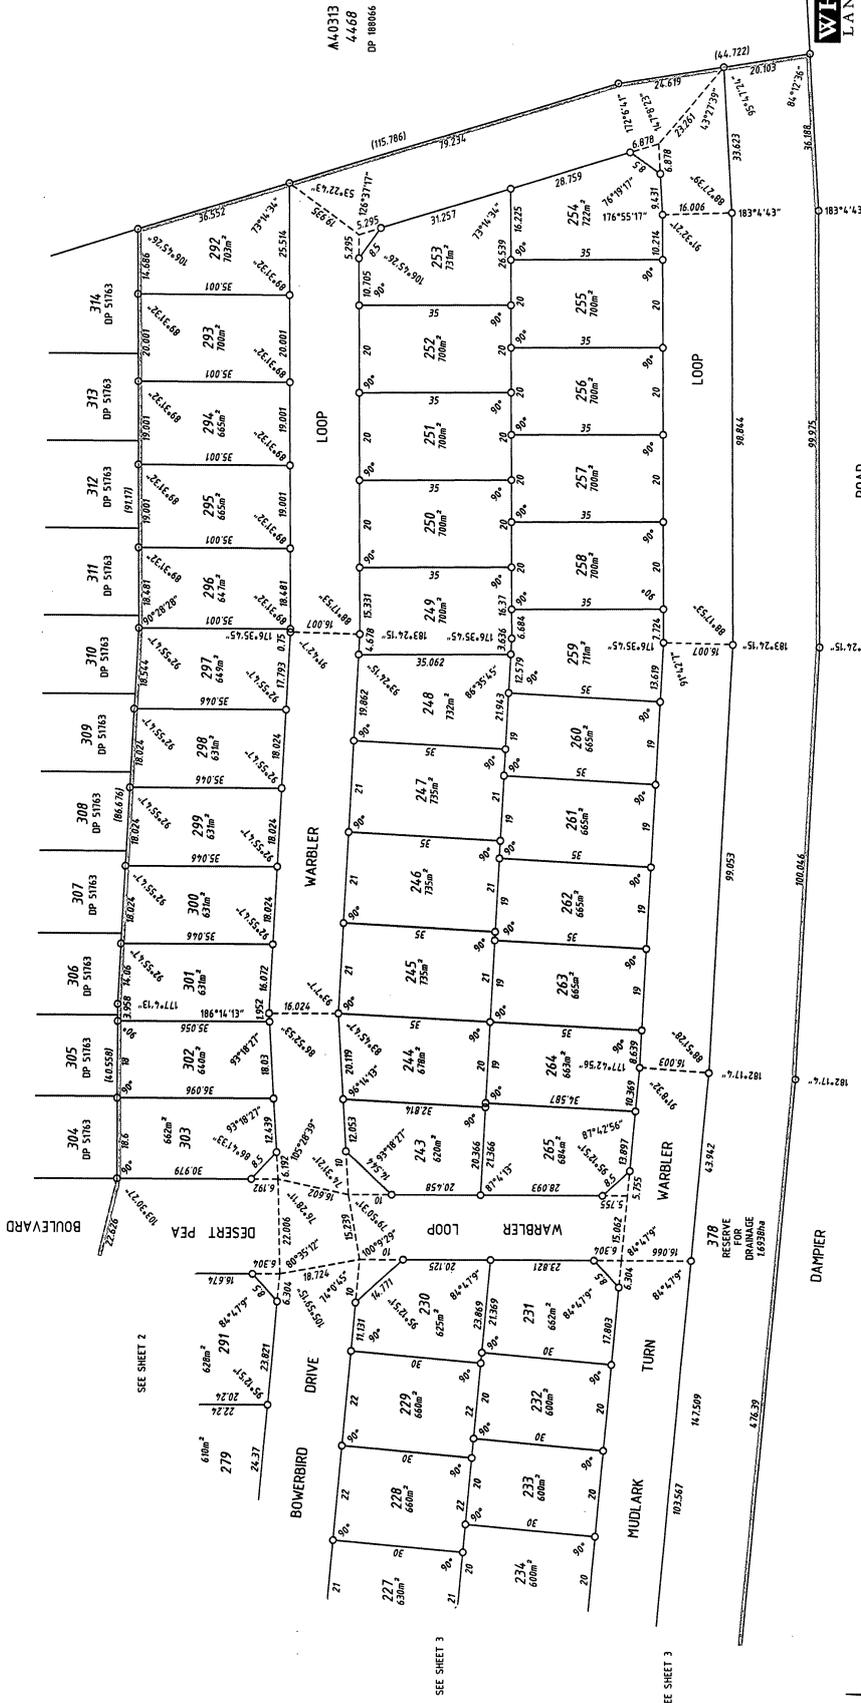

SCALE: 1:500
AT A2 SIZE
ALL DIMENSIONS ARE IN METRES

Department of Planning
Land Information

DEPOSITED PLAN
52610 ORIGINAL

FILE: 12739
DATE: 20/11/2006

SHEET: 4 OF 7
SECTION: +2



FOR HEADING SEE SHEET 1
FOR INTERESTS & NOTIFICATIONS SEE SHEET 1

SURVEY SHEET AUDITED
DATE: 21.12.06 HB
DOCKET: 00208 - 0006

SURVEY INFORMATION ONLY
FINAL SURVEY SHEET
SURVEY CARRIED OUT UNDER REG26A
SPECIAL SURVEY AREA GUIDELINES

- ▲ Denotes Standard Survey Mark
- △ Denotes Permanent Survey Mark
- △ Denotes Permanent Control Mark
- △ Denotes Temporary Control Mark
- Denotes Peg
- × Spike

- HFP - Hole in Fence Rail NC - Nail in Concrete
- HFP - Hole in Fence Post OSB - Decr Spike in Blumem
- HFP - Nail in Fence Rail DBP - Drill Hole in Brick Paver


THIS SUBDIVISION AT THE TIME OF SURVEY
MAY CONTAIN RETAINING WALLS WHICH
ARE ALL LOCATED WITHIN THE HIGH (OR LOW) LOT/S

THIS SHEET ALSO APPLIES TO LOTS
CREATED ON DP 51763


PROJECT GRID IS KARRATHA 94.




SCALE: 1:50
AT ALL SIZES
PROVISIONAL PLAN
L. WAYNE PETER STEWART
SURVEYOR'S CERTIFICATE - Reg 54
I hereby certify that this is accurate and to the best of my knowledge and belief is a true and correct representation of the facts as stated in the instrument for the purposes of this plan and in accordance with the provisions of the Act.

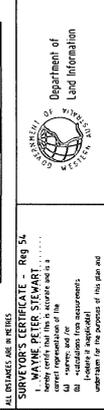

DEPOSITED PLAN
52610
ORIGINAL
DATE: 21/12/06
SHEET 5 OF 7
VISION 1 + 2

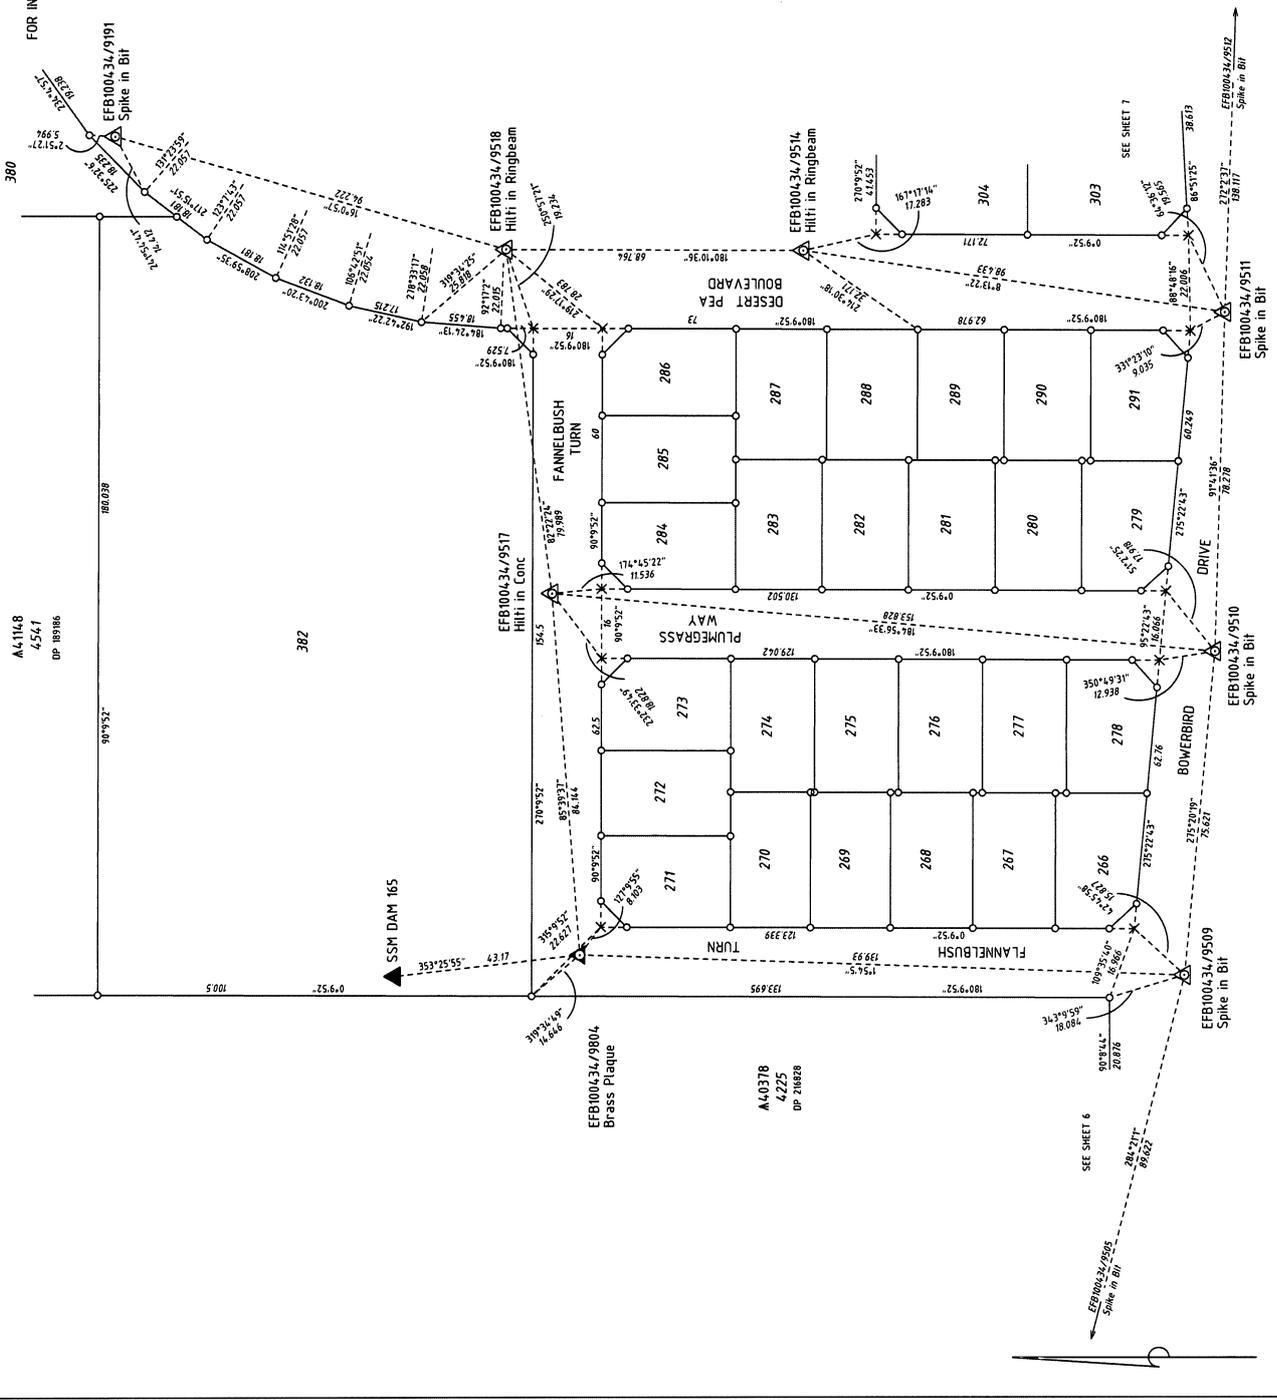

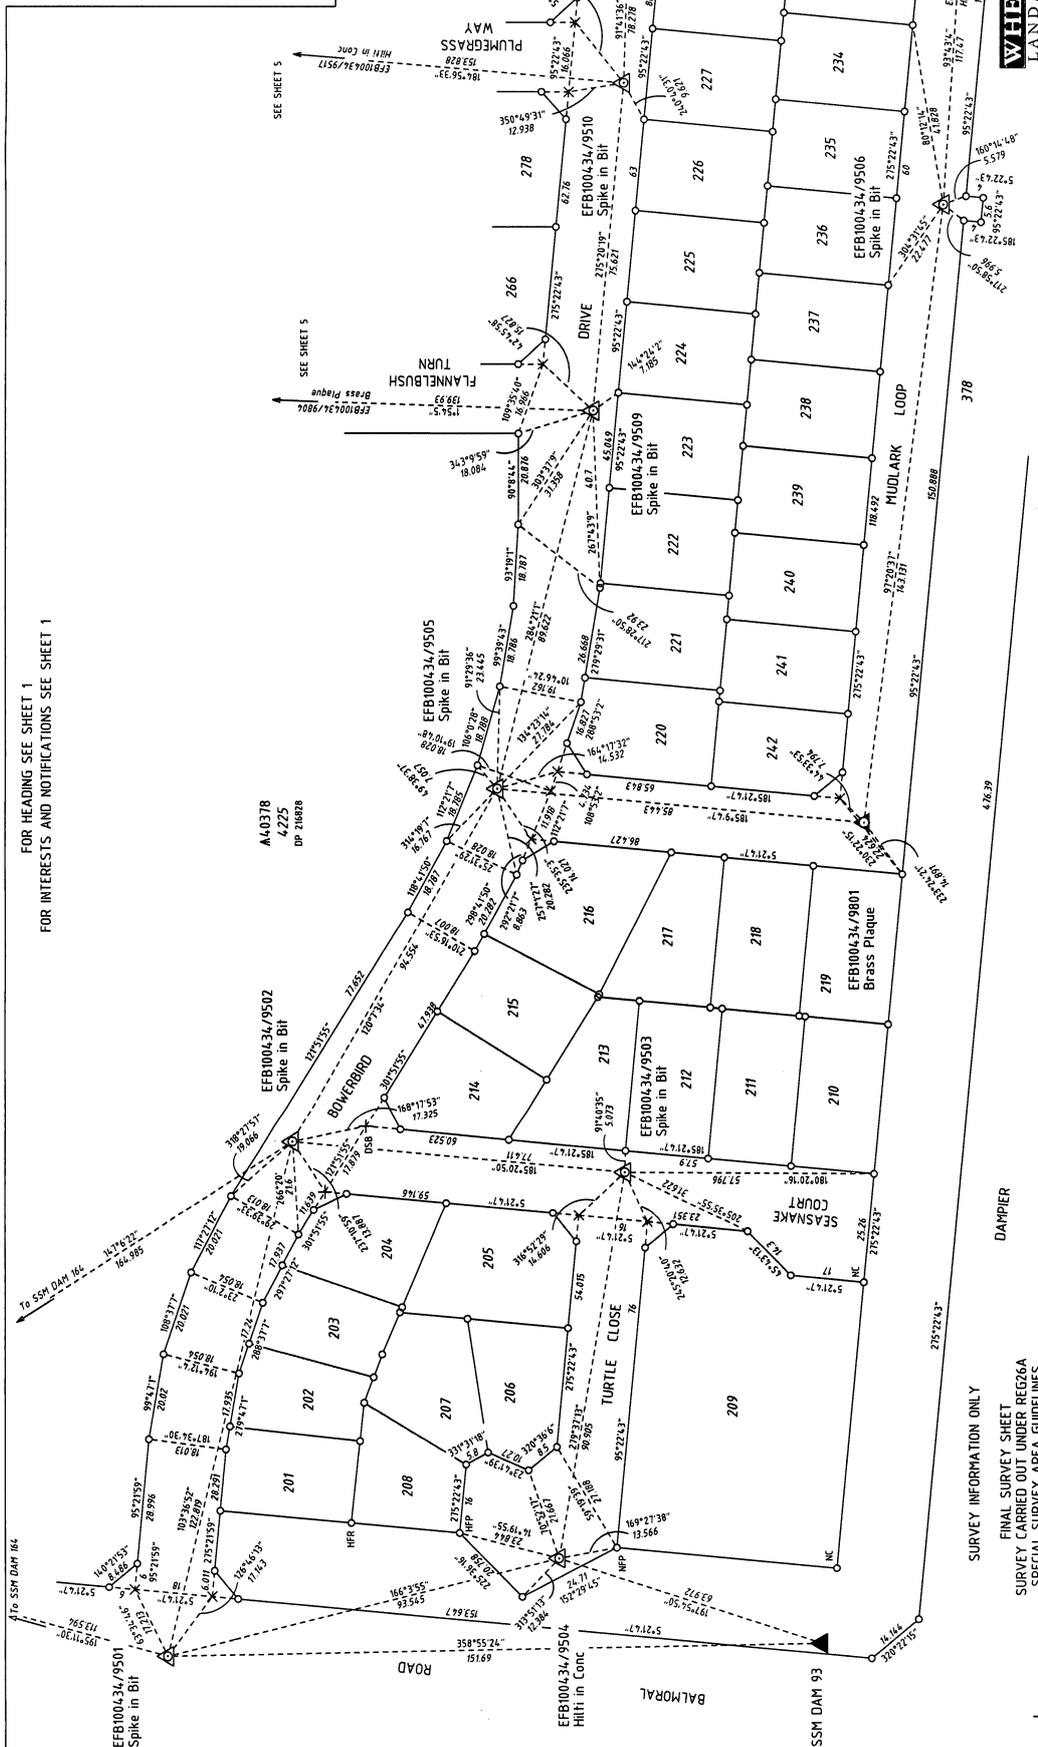

FOR HEADING SEE SHEET 1
FOR INTERESTS AND NOTIFICATIONS SEE SHEET 1

- SURVEY INFORMATION ONLY**
- FINAL SURVEY SHEET
SURVEY CARRIED OUT UNDER REG206A
SPECIAL SURVEY AREA GUIDELINES
- ▲ Denotes Standard Survey Mark
 - ▲ Denotes Permanent Survey Mark
 - ▲ Denotes Permanent Control Mark
 - ▲ Denotes Temporary Control Mark
 - Denotes Peg
 - × Spike
 - HFR - Hole in Fence Rail
 - HFP - Hole in Fence Post
 - NFR - Nail in Fence Rail
 - NC - Nail in Concrete
 - DSB - Deck Spike in Blumax
 - CHRP - Drift Hole in Brick Paver

ROAD
DAMPIER
ROAD

THIS SUBDIVISION AT THE TIME OF SURVEY
MAY CONTAIN RETAINING WALLS WHICH
ARE ALL LOCATED WITHIN THE HIGH (OR LOW) LOTS/
THIS SHEET ALSO APPLIES TO LOTS
CREATED ON DP 51763
PROJECT GRID IS KARRATHA 94

WHELAN'S
LAND & OUR BUSINESS

SCALE 1:100
AT 1/4" = 1'00"
ALL DISTANCES ARE IN METRES

SURVEYOR'S CERTIFICATE - Reg 5A
I, WAYNE PETER STEWART
being duly sworn, depose and say that I am
a surveyor, and that I have personally
conducted the survey shown on this plan and
that the same is a true and correct
statement of the facts as shown on the plan and
in relation to which it is made.

Licensed Surveyor

Department of
Land Information

DEPOSITED PLAN

52610
ORIGINAL

SHEET 6 OF 7

VISION + 2

