

DP 55243 (03)



SCALE 1:500
AT AS SIZE
Western Australian Land Information Authority

DEPOSITED PLAN
55243
ORIGINAL

APPROVED BY
WESTERN AUSTRALIAN PLANNING COMMISSION
FILE 131183
DATE 18/10/17

SHEET 3 OF 4
VERSION 1.4

FOR HEADING SEE SHEET 1
FOR INTERESTS AND NOTIFICATIONS SEE SHEET 1

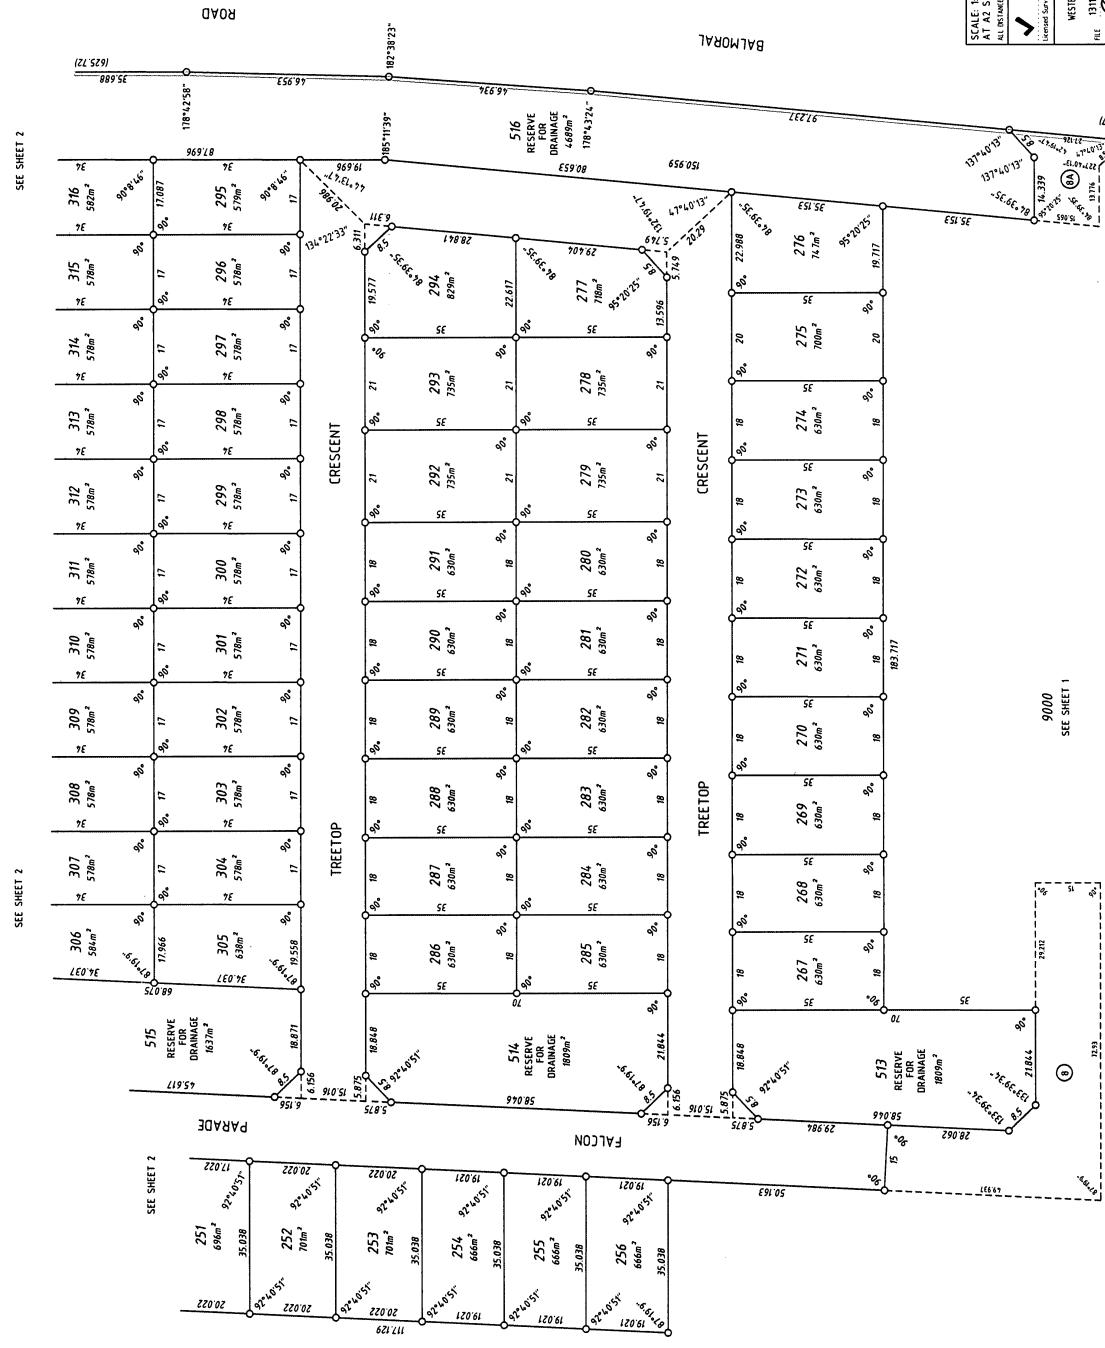

SEE SHEET 2

SEE SHEET 2

SEE SHEET 2

9000
SEE SHEET 1



FOR HEADING SEE SHEET 1
FOR INTERESTS AND NOTIFICATIONS SEE SHEET 1

SURVEY INFORMATION ONLY

FINAL SURVEY SHEET
SURVEY CARRIED OUT UNDER REG266
SPECIAL SURVEY AREA GUIDELINES


- ▲ Denotes Standard Survey Mark
- △ Denotes Permanent Survey Mark
- ◻ Denotes Permanent Control Mark
- ◻ Denotes Temporary Control Mark
- Denotes Peg
- × Spike

- H - Hill Nail
- MF - Nail in Fence Post
- DS - Deck Spike
- NP - Nail & Plate in Conc

THIS SUBDIVISION AT THE TIME OF SURVEY
MAY CONTAIN RETAINING WALLS WHICH
ARE ALL LOCATED WITHIN THE HIGH (OR LOW) LOT/S

THIS SHEET ALSO APPLIES TO LOTS
CREATED ON DP 55244

PROJECT GRID IS KARRATHA 94

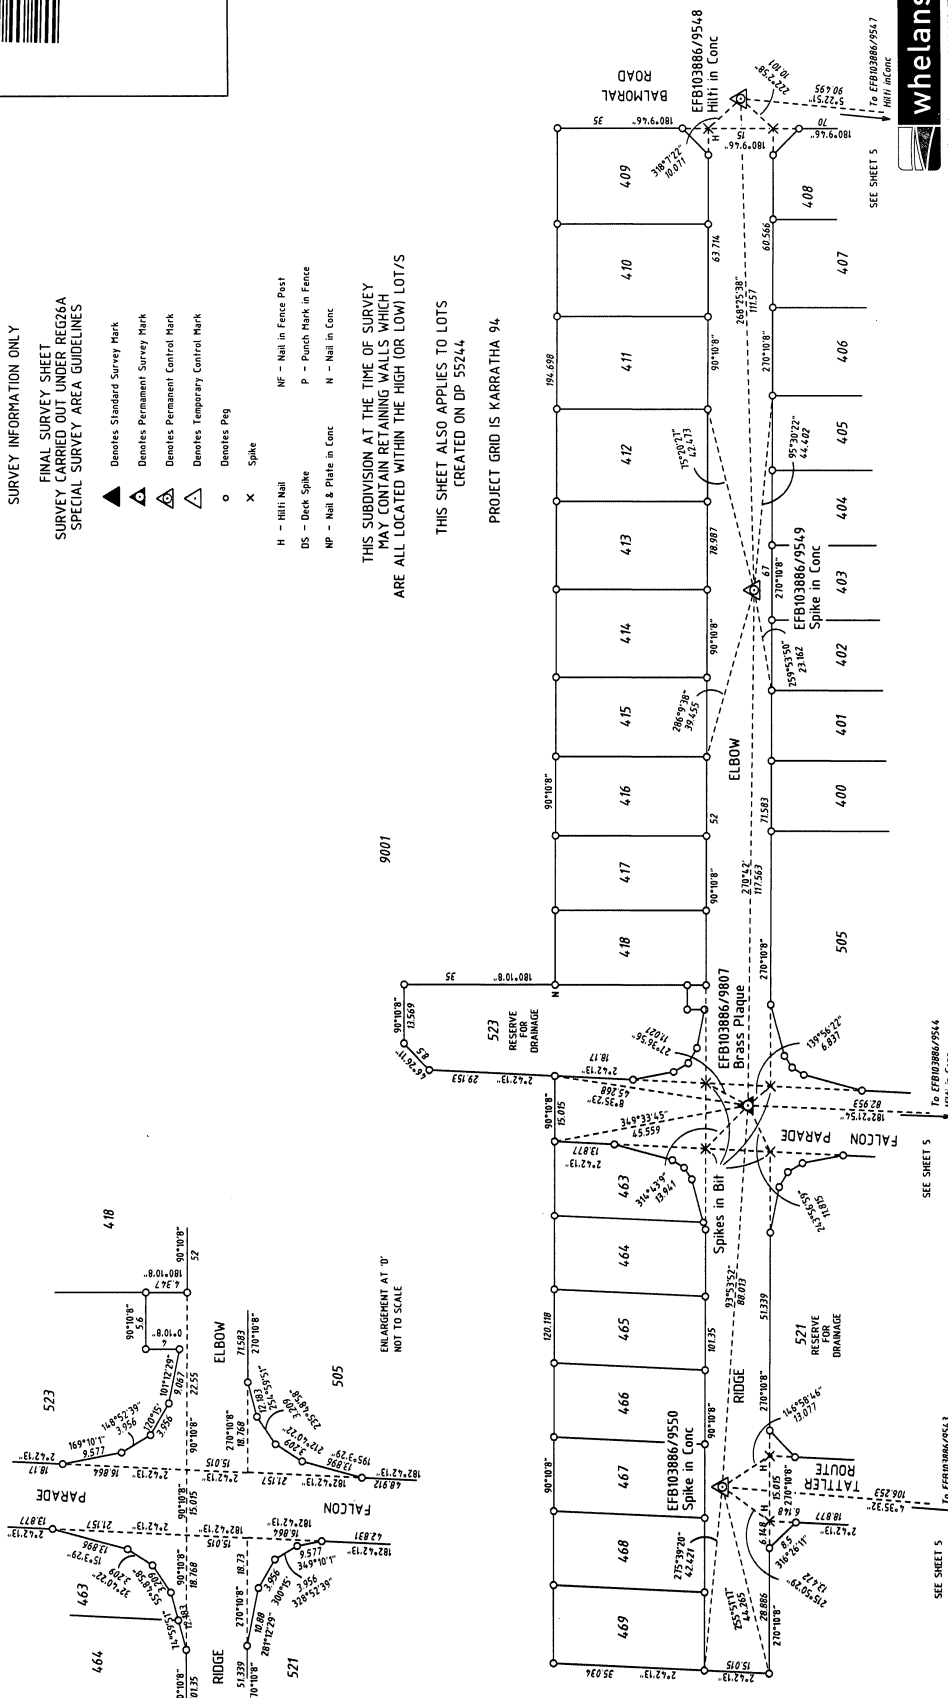

SCALE: 1:500
ALL DIMENSIONS ARE IN METRES
AT A2 SIZE

Landgate
Western Australian Land Information Authority

DEPOSITED PLAN
55243
ORIGINAL

SURVEYOR'S CERTIFICATE - Reg 54
BRIAN F. HILL

DATE: 11.12.2007
DOCKET: 3452 - 2005 / 2


DATE: 11.12.2007
BY: [Signature]

DATE: 11.12.2007
BY: [Signature]

SURVEY SHEET AUDITED
DATE: 11.12.2007
DOCKET: 3452 - 2005 / 2



FOR HEADING SEE SHEET 1
FOR INTERESTS AND NOTIFICATIONS SEE SHEET 1

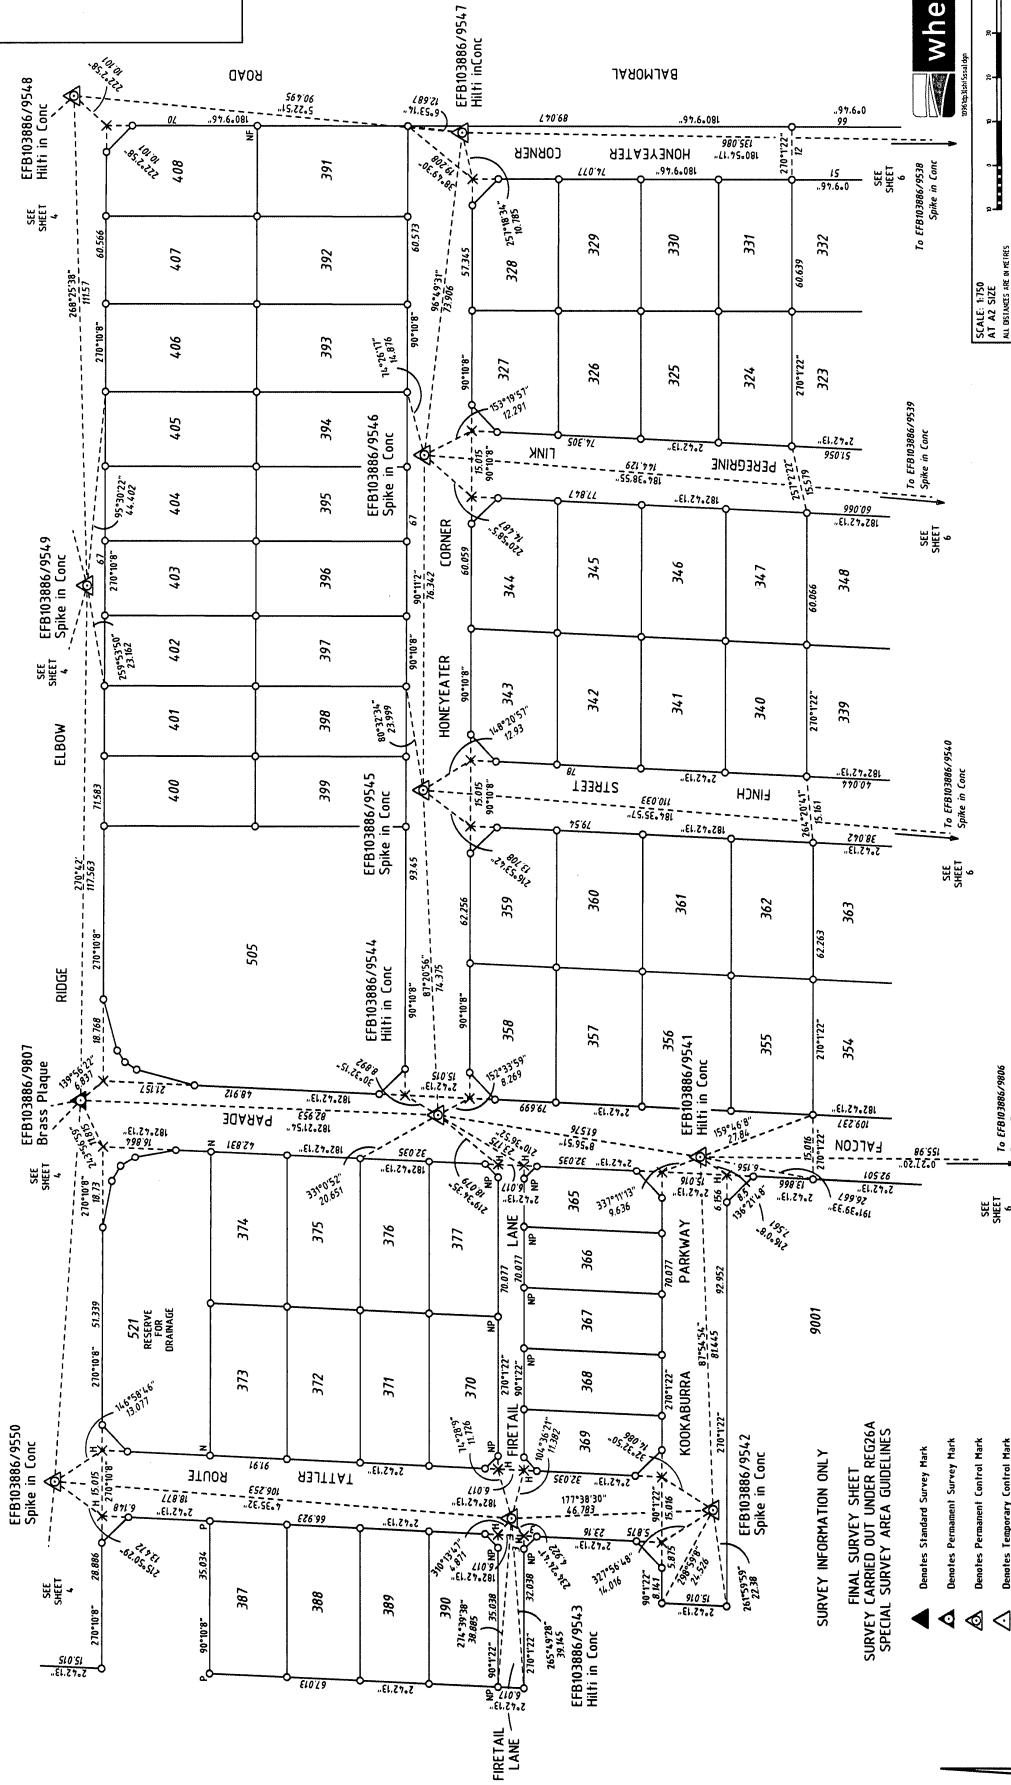

AT A2 SIZE
ALL DIMENSIONS ARE IN METRES
SURVEYOR'S CERTIFICATE - Reg 54
BRIAN E.C. HILL

DATE: 11-12-2007
DOCKET: 3452-2005/2

PROJECT: 5
SHEET: 7
VISION: 1/4

Landgate
Western Australian Land Information Authority
DEPOSITED PLAN
55243
ORIGINAL

SURVEY SHEET AUDITED
DATE: 11-12-2007
DOCKET: 3452-2005/2

THIS SUBDIVISION AT THE TIME OF SURVEY
MAY CONTAIN RETAINING WALLS WHICH
ARE ALL LOCATED WITHIN THE HIGH (OR LOW) LOT/S

THIS SHEET ALSO APPLIES TO LOTS
CREATED ON DP 55244
PROJECT GRID IS KARRATHA 94

SURVEY INFORMATION ONLY
FINAL SURVEY SHEET
SPECIAL SURVEY AREA GUIDELINES

- ▲ Denotes Standard Survey Mark
- △ Denotes Permanent Survey Mark
- ◻ Denotes Permanent Control Mark
- ◻ Denotes Temporary Control Mark
- Denotes Peg
- × Spike
- H - Hilt in Conc
- DS - Deck Spike
- HP - Nail & Plate in Conc
- MF - Nail in Fence Post
- P - Punch Mark in Fence
- N - Nail in Conc

