


DP 61450 (02)



FOR HEADING SEE SHEET 1
FOR INTERESTS AND NOTIFICATIONS SEE SHEET 3

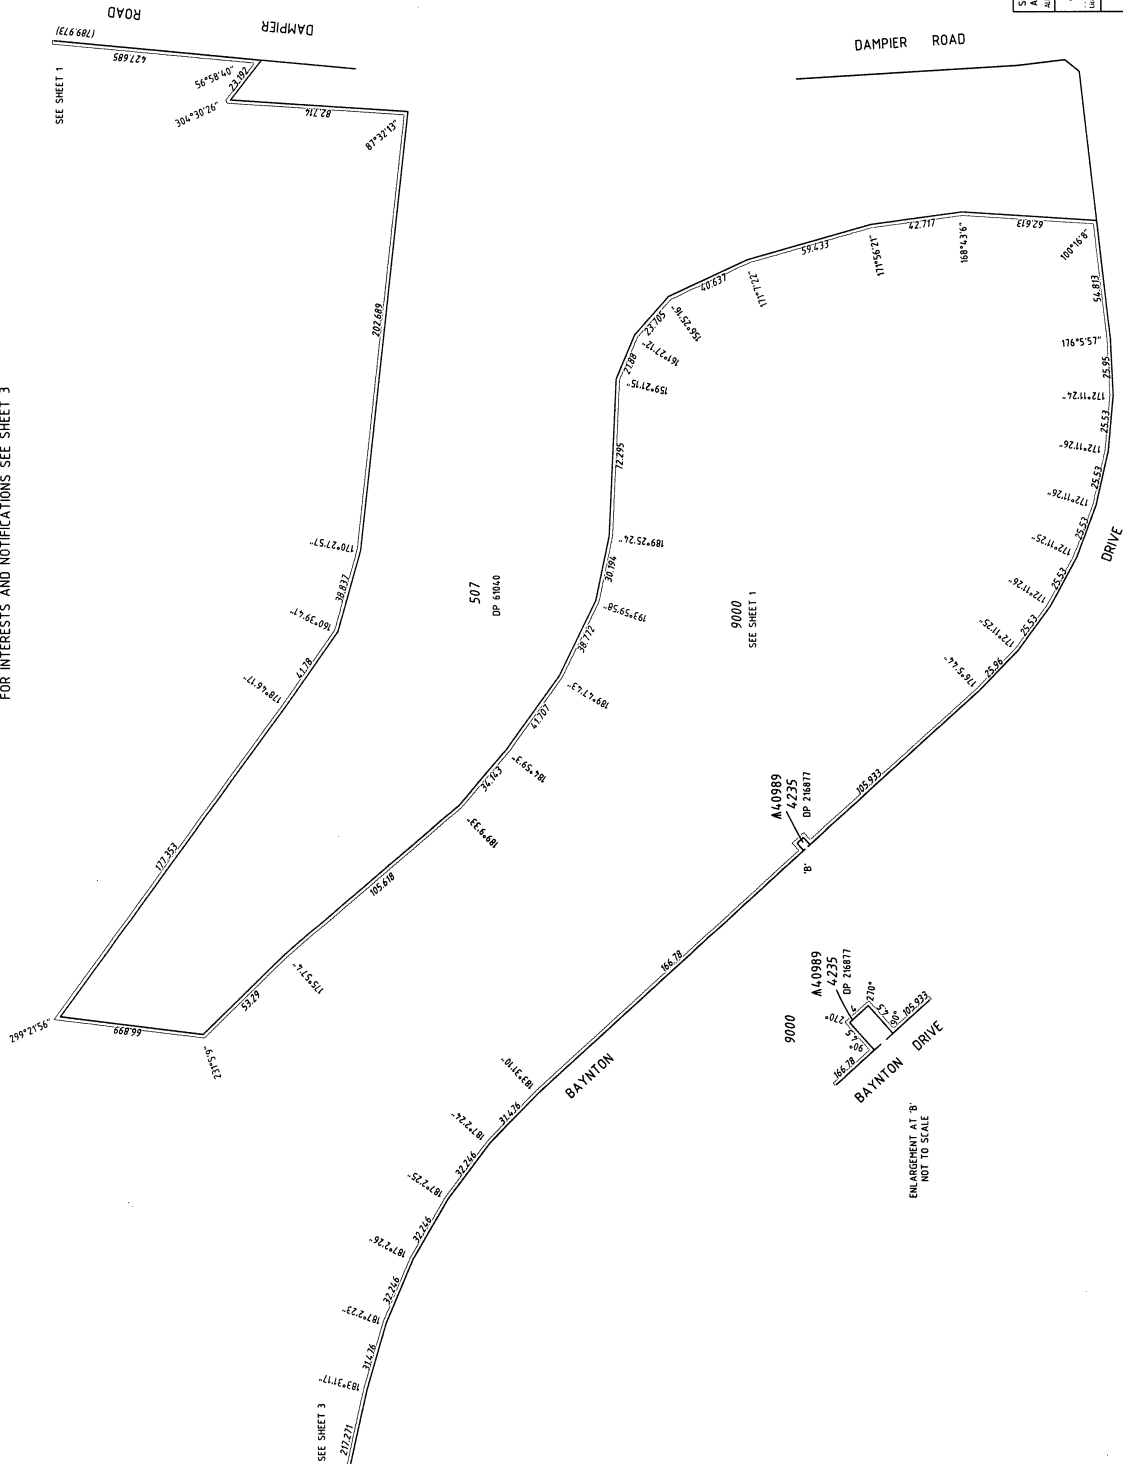

SCALE 1:500
AT A4 SIZE
ALL DISTANCES ARE IN METRES

APPROVED BY
WESTERN AUSTRALIAN PLANNING COMMISSION
DATE 4/5/2005

FILE
61450
DEPOSITED PLAN
61450
ORIGINAL

DATE 4/5/2005
SHEET 2 OF 11

DATE 4/5/2005
SHEET 2 OF 11

[illegible]

INTERESTS AND NOTIFICATIONS					BENEFIT TO	COMMENTS
SUBJECT	PURPOSE	STATUTORY REFERENCE	ORIGIN	LAND BURDENED		
(A)	EASEMENT (SEMPERPARCE)	SEC 147 OF THE P & D ACT REG 6	THIS PLAN	LOTS 105, 364, 365 & 900	WATER CORPORATION	
(6A)	EASEMENT (SEMPERPARCE)	SEC 147 OF THE P & D ACT REG 6	THIS PLAN	LOT 105	WATER CORPORATION	
(7)	EASEMENT (ADJACENT GROUND ELECTRIC)	SEC 147 OF THE P & D ACT REG 7	THIS PLAN	LOTS 93, 99 & 286	ELECTRICITY NETWORKS CORPORATION	
(8)	EASEMENT (UNDERGROUND ELECTRIC)	SEC 147 OF THE P & D ACT REG 8	THIS PLAN	LOT 900	ELECTRICITY NETWORKS CORPORATION	
(11) to (14)	RESTRICTIVE COVENANT	SEC 129BA OF THE TLA	DOC K 924/238	LOTS 73-87	SHIRE OF ROEDURNE	RESTRICTION OF ACCESS
(15) to (18)	RESTRICTIVE COVENANT	SEC 129BA OF THE TLA	DOC K 924/238	LOTS 88-103	SHIRE OF ROEDURNE	RESTRICTION OF ACCESS
(19) to (21)	RESTRICTIVE COVENANT	SEC 129BA OF THE TLA	DOC K 924/238	LOTS 103-287	SHIRE OF ROEDURNE	RESTRICTION OF ACCESS
LOTS 24, 47, 72, 73, 74, 75, 76, 77, 78, 79, 80, 81, 82, 83, 84, 85, 86, 87, 88, 89, 90, 91, 92, 93, 94, 95, 96, 97, 98, 99, 100, 101, 102, 103, 104, 106, 107, 108,1000	VESTS IN THE GROUND UNDER SEC 152 OF THE P & D ACT	THIS PLAN				



whelans

SCALE: 1:2000
ALL DISTANCES ARE IN METRES
11875p141211.dgn 11/8/2005-VER 2.0

SCALE: 1:2000
AT A2 SIZE 50

Landscape

Date _____

Licensed Surveyor _____

APPROVED BY
WESTERN AUSTRALIAN PLANNING COMMISSION

Lanugale

Western Australian Land Information Authority

436000

FILE 136745
K. J. Hansen
DEPOSITED PLAN

DATE 4/5/2005
Delegated Under S 10 & 10A ACT 2005


61450

VERSION 7.3 ORIGINAL

61450
ORIGINAL

DP 61450 (04)

FOR HEADING SEE SHEET 1
FOR INTERESTS AND NOTIFICATIONS SEE SHEET 3

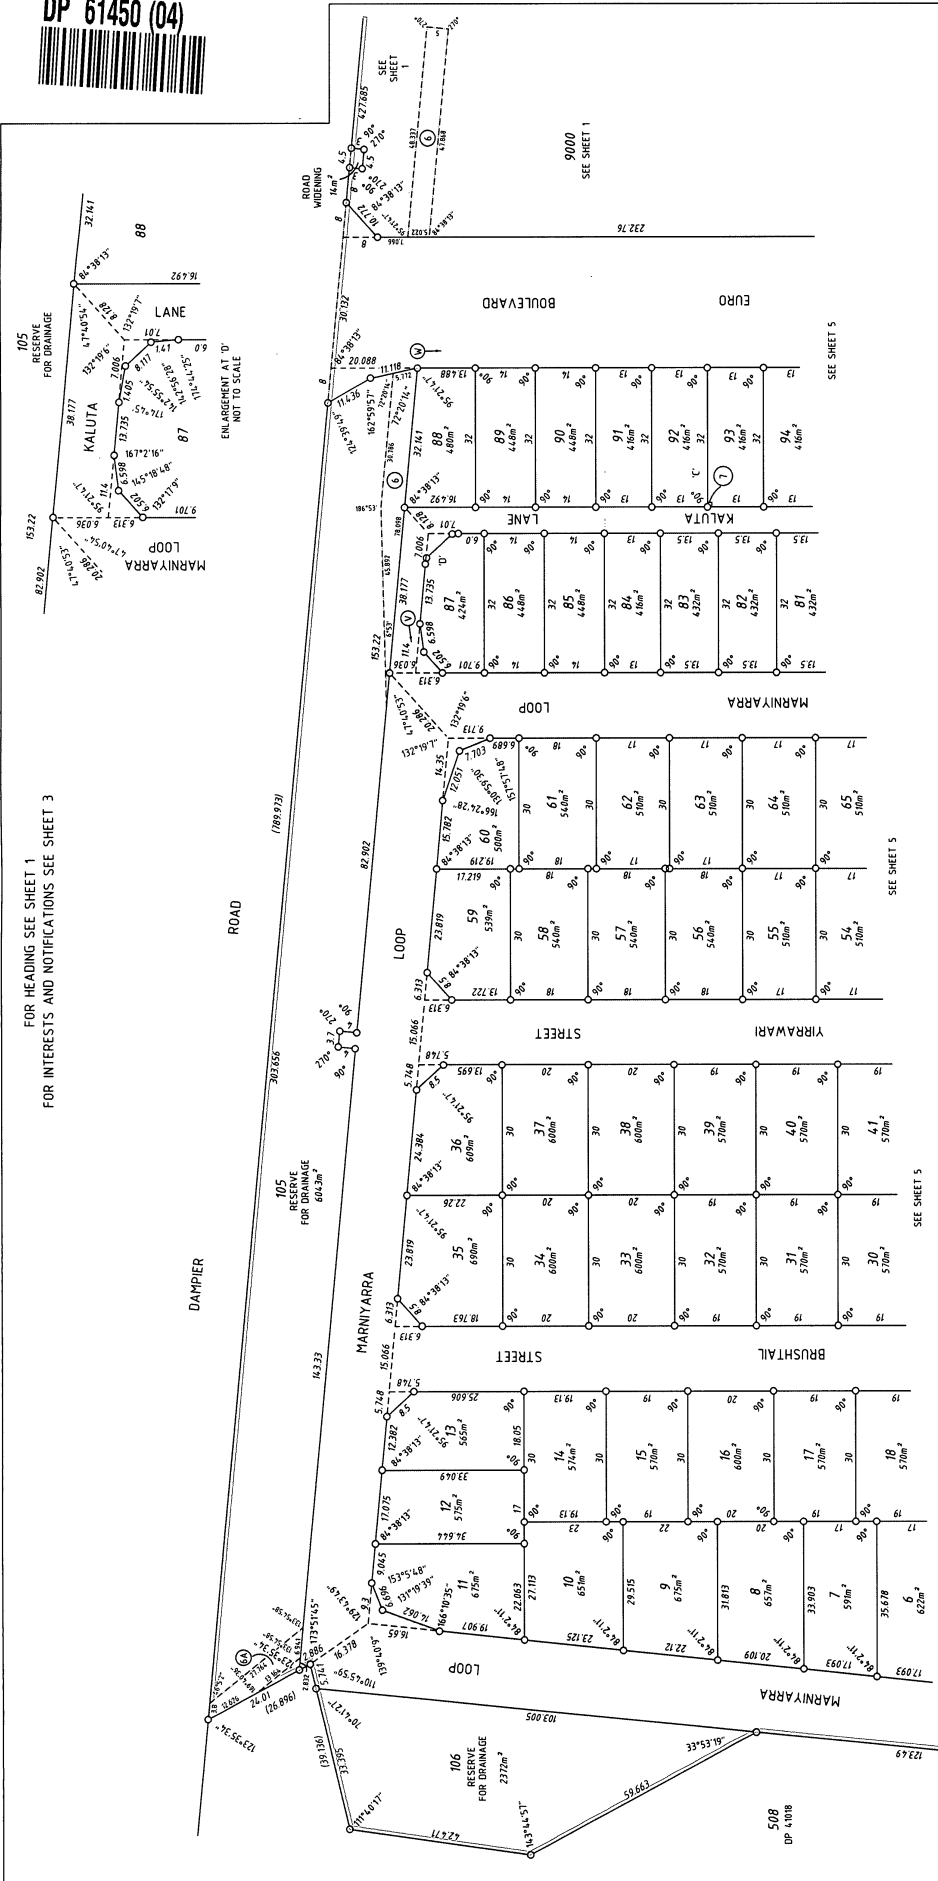


SCALE 1:750
ALL DISTANCES ARE IN METRES



APPROVED BY
WESTERN AUSTRALIAN PLANNING COMMISSION
13/02/15

FILE
61450
DATE
4/15/2005


DEPOSITED PLAN
61450
ORIGINAL

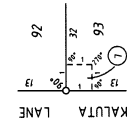

ENLARGEMENT AT 'C'
NOT TO SCALE

DP 61450 (06)

FOR HEADING SEE SHEET 1
FOR INTERESTS AND NOTIFICATIONS SEE SHEET 3

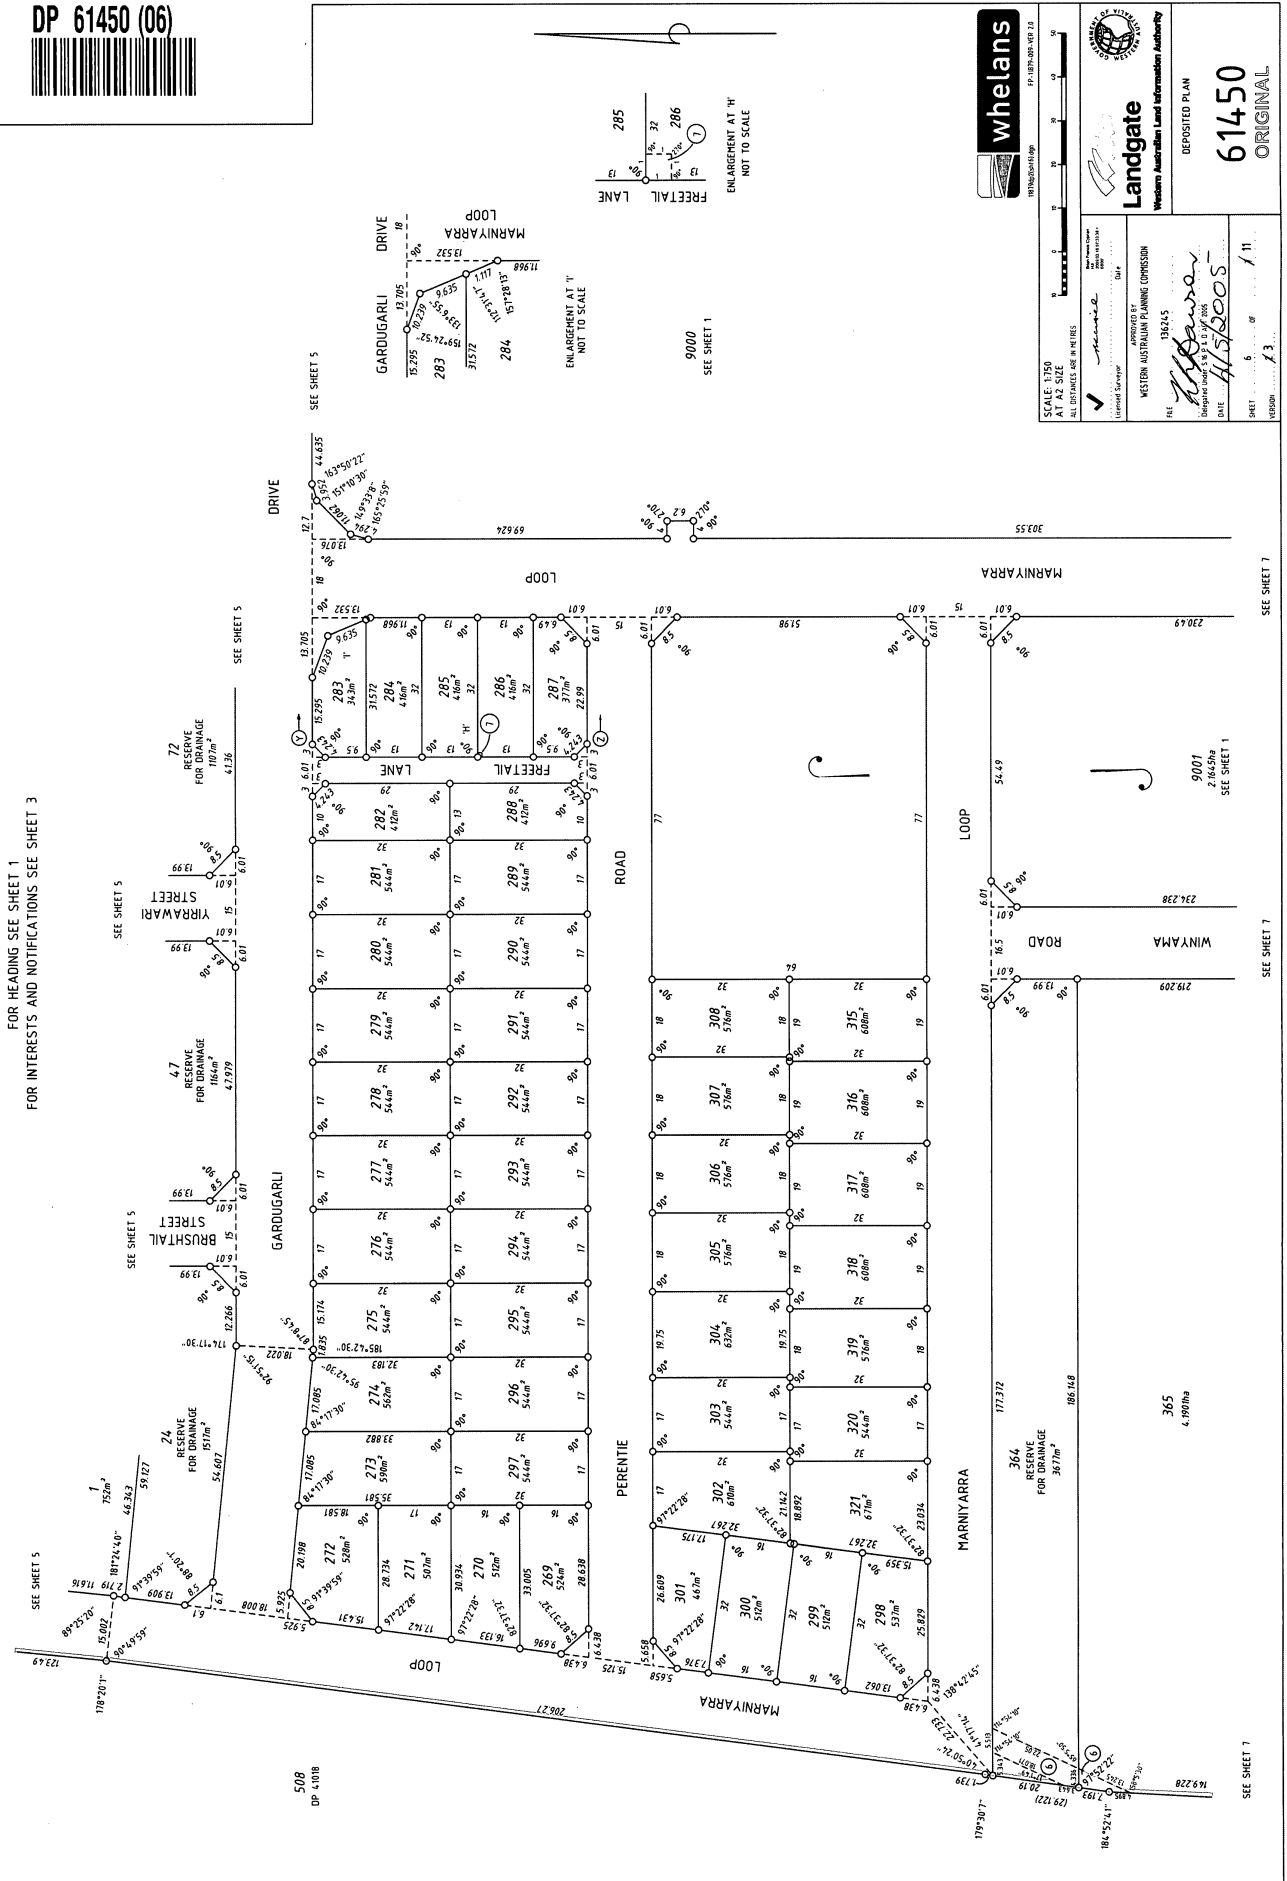

whelans

ALL DISTANCES ARE IN METRES

1 2 

Landgate
Western Australian Land Information Authority

DEPOSITED PLAN
61450
ORIGINAL


APPROVED BY
136245
136245
DATE 11/5/2005

SHEET 6 OF 11

SEE SHEET 7

DP 61450 (07)

FOR HEADING SEE SHEET 1
FOR INTERESTS AND NOTIFICATIONS SEE SHEET 3

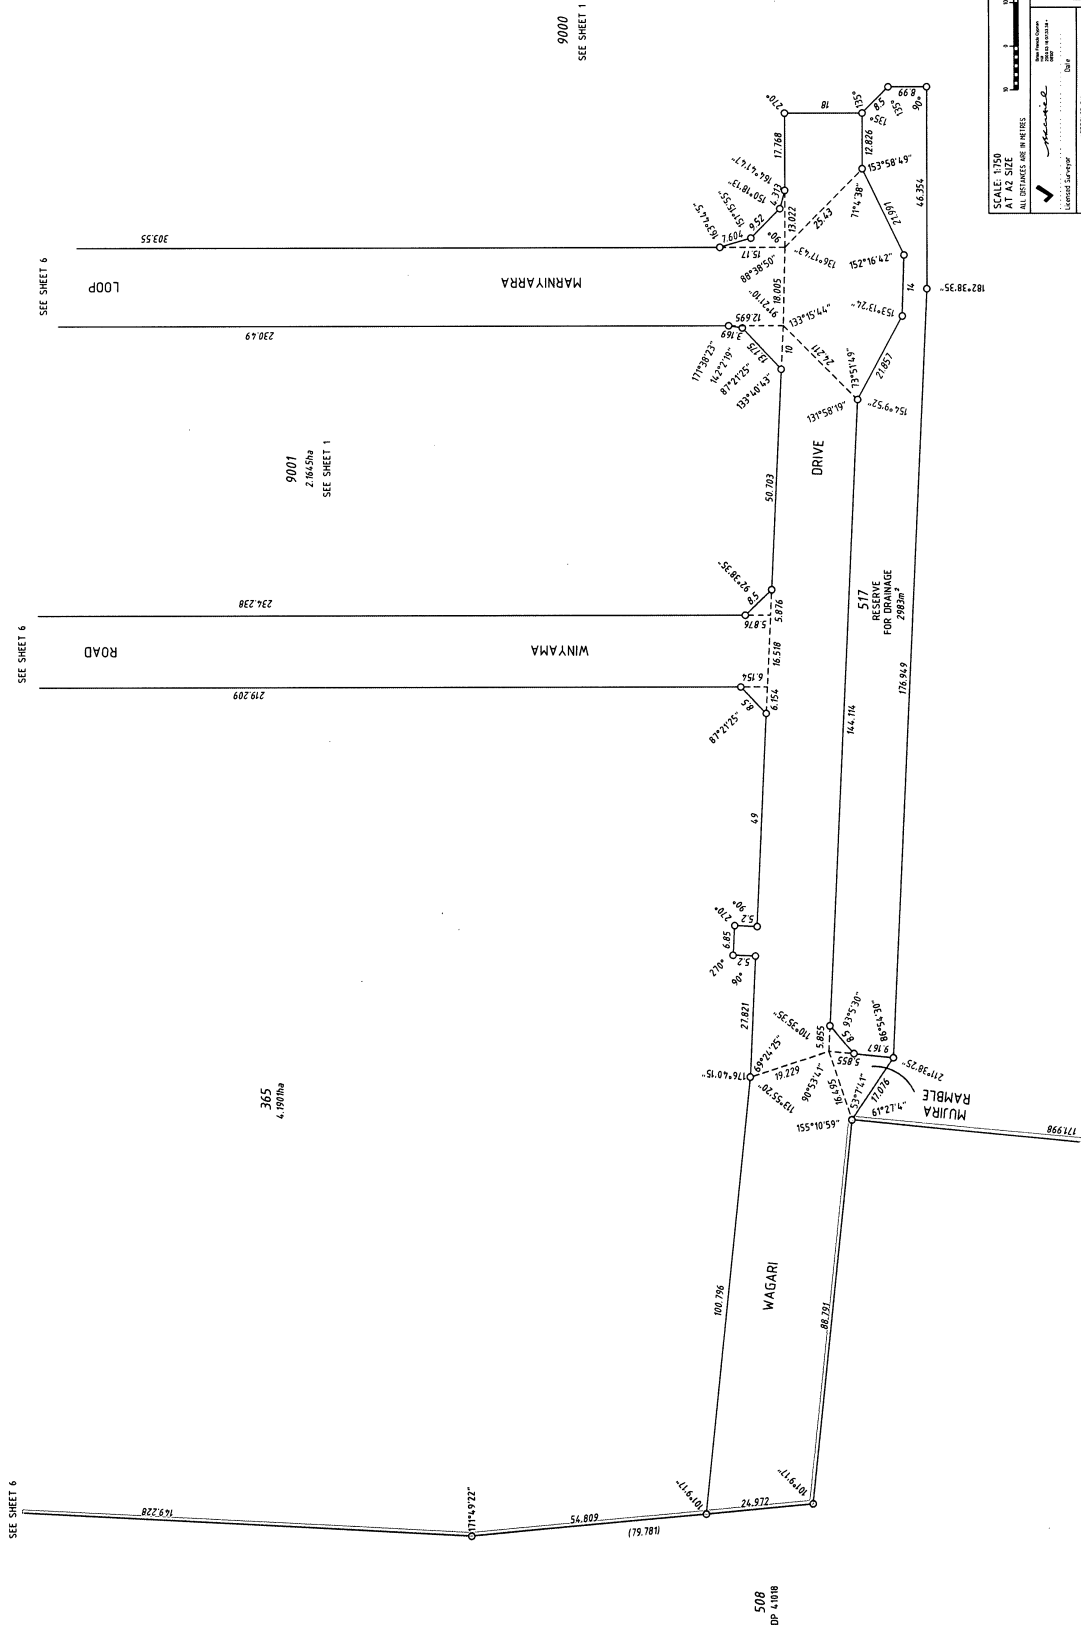

whelans

ALL DISTANCES IN METRES

Landgate
Western Australian Land Information Authority

DEPOSITED PLAN
61450
ORIGINAL

FILE
138245

APPROVED BY
WESTERN AUSTRALIAN PLANNING COMMISSION

DATE
4/15/2009

SHEET

DP 61450 (08)

THIS SUBDIVISION AT THE TIME OF SURVEY
MAY CONTAIN RETAINING WALLS WHICH
ARE ALL LOCATED WITHIN THE HIGH (OR LOW) LOT/S
THIS SHEET ALSO APPLIES TO LOTS
CREATED ON DP 61451
PROJECT GRID IS KARRATHA 94

SURVEY INFORMATION ONLY
FINAL SURVEY SHEET
SURVEY CARRIED OUT UNDER REG26A
SPECIAL SURVEY AREA GUIDELINES

FOR HEADING SEE SHEET 1
FOR INTERESTS & NOTIFICATIONS SEE SHEET 3

- ▲ Delineates Standard Survey Mark
- △ Delineates Permanent Survey Mark
- △ Delineates Permanent Control Mark
- △ Delineates Temporary Control Mark
- Delineates Peg
- × Spike
- H - Hilti DS - Dark Spike in Bit

SSM DAM 93
Brass Plaque in Concrete

EFB11386/9534
Hilti in Ringbeam

EFB11386/9801
Brass Plaque in Conc

EFB11386/9525
Spike in Bit

EFB11386/9548
Spike in Bit

106
RESERVE
FOR DRAINAGE

508
DP 4018

EFB105939/9512
SIP

EFB11386/9521
Spike in Bit

EFB11386/9524
Spike in Bit

EFB11386/9523
Spike in Bit

EFB11386/9522
Spike in Bit

EFB11386/9521
Spike in Bit

EFB11386/9521
whelans

1890348400
17-03-2010 10:17:11

SCALE 1:500
AT 1:500

ALL DISTANCES ARE IN METRES













Landgate

Western Australian Land Information Authority

DEPOSITED PLAN

61450

ORIGINAL

SURVEY SHEET AUDITED
DATE: 18.01.2010 HB
DOCKET: 00526-2010







DP 61450 (09)




DEPOSITED PLAN
61450
ORIGINAL

SCALE 1:750
ALL DIMENSIONS ARE IN METERS


SHEET 9 OF 11
VERSION 7.3

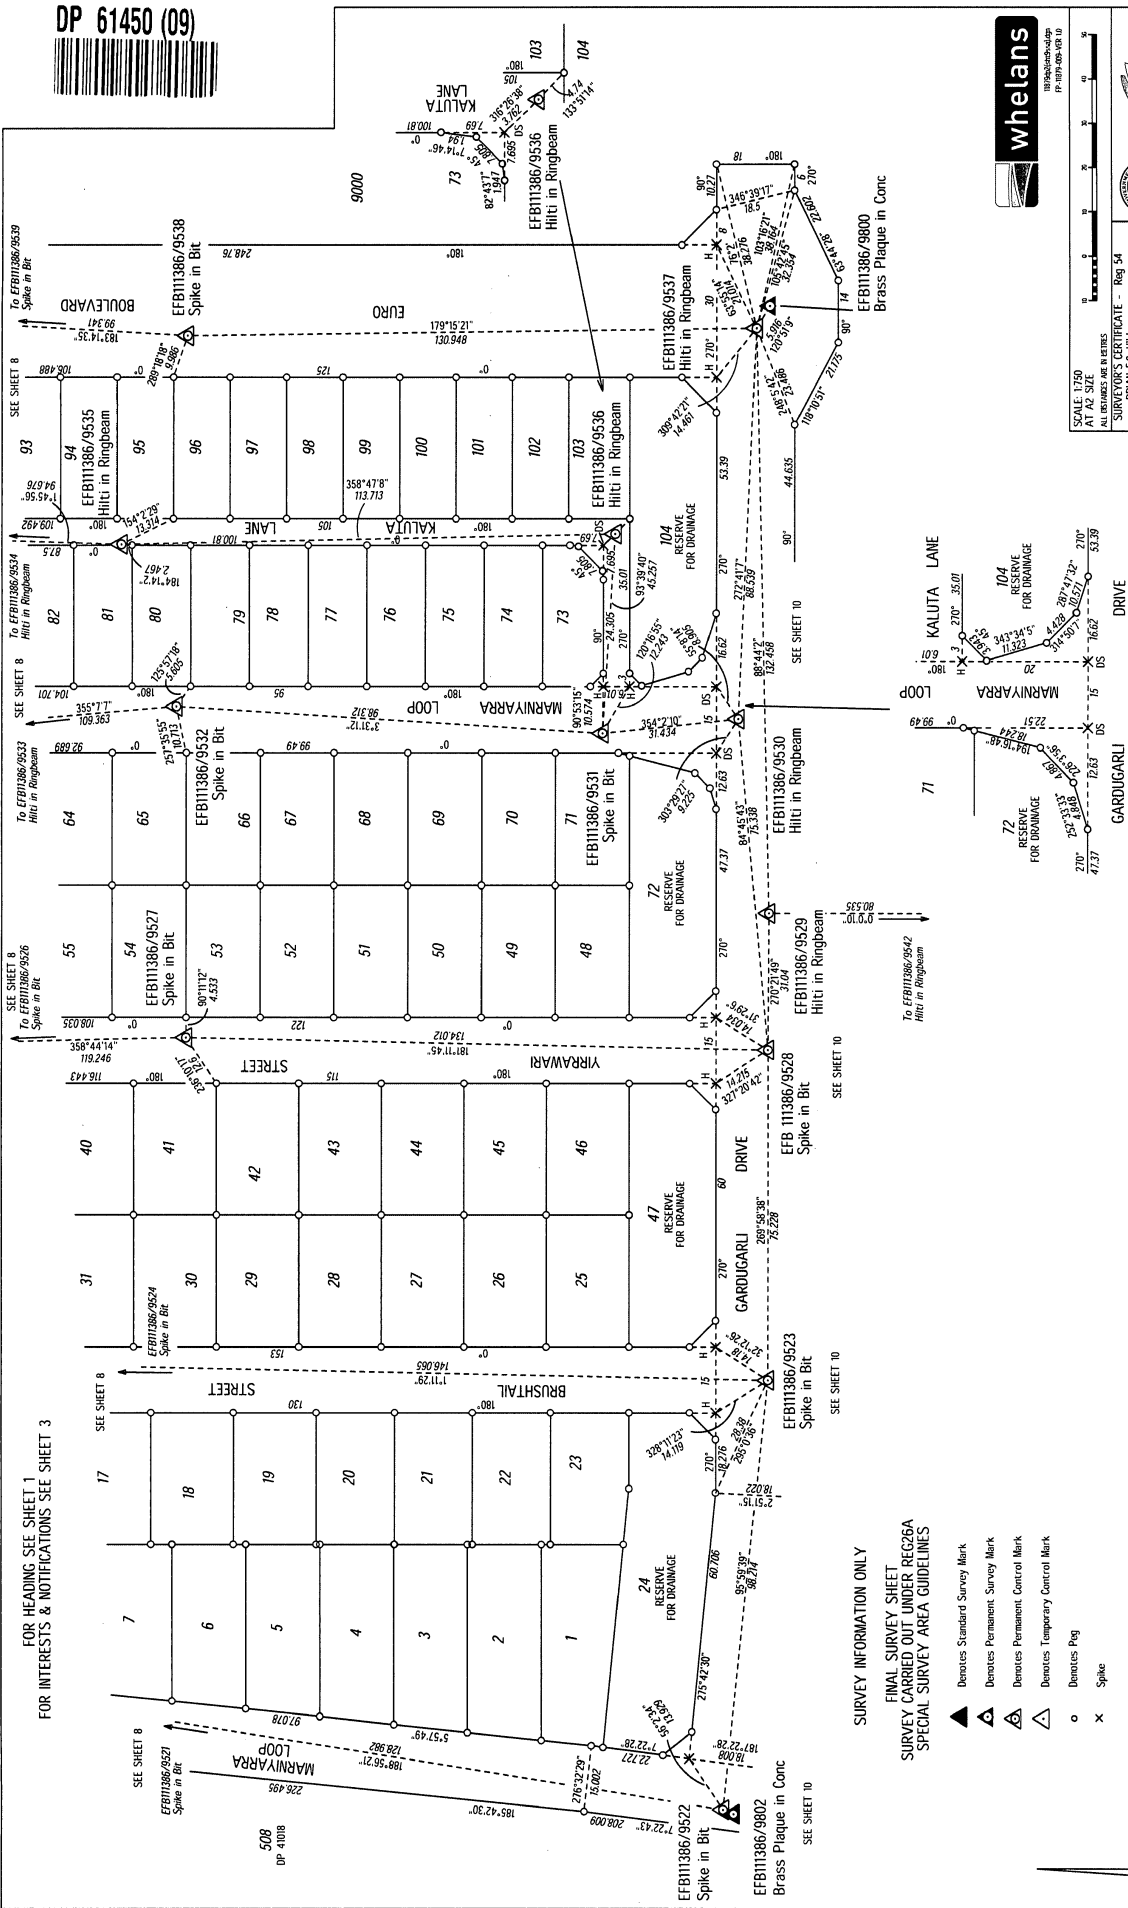

SURVEY SHEET AUDITED
DATE: 28.01.2010 H6
DOCKET: 00526 - 2010

SURVEY INFORMATION ONLY
FINAL SURVEY SHEET
SURVEY CARRIED OUT UNDER REG26A
SPECIAL SURVEY AREA GUIDELINES

- ▲ Denotes Standard Survey Mark
- △ Denotes Permanent Survey Mark
- △ Denotes Permanent Control Mark
- △ Denotes Temporary Control Mark
- Denotes Peg
- × Spike
- H - Hiti DS - Deck Spike in Bit

THIS SUBDIVISION AT THE TIME OF SURVEY
MAY CONTAIN RETAINING WALLS WHICH
ARE ALL LOCATED WITHIN THE HIGH (OR LOW) LOT/S
THIS SHEET ALSO APPLIES TO LOTS
CREATED ON DP 61451
PROJECT GRID IS KARRATHA 94

DP 61450 (10)



SURVEY SHEET AUDITED
DATE: 28.01.2010
DOCKET: 00526-2010

FOR HEADING SEE SHEET 1
 FOR INTERESTS & NOTIFICATIONS SEE SHEET 3

SURVEY INFORMATION ONLY
FINAL SURVEY SHEET
SURVEY CARRIED OUT UNDER REG26A
SPECIAL SURVEY AREA GUIDELINES

- ▲ Denotes Standard Survey Mark
- △ Denotes Permanent Survey Mark
- △ Denotes Permanent Control Mark
- △ Denotes Temporary Control Mark
- Denotes Peg
- × Spike
- H - Hiti DS - Deck Spike in Bit

THIS SUBDIVISION AT THE TIME OF SURVEY
 MAY CONTAIN RETAINING WALLS WHICH
 ARE ALL LOCATED WITHIN THE HIGH (OR LOW) LOT/S
 THIS SHEET ALSO APPLIES TO LOTS
 CREATED ON DP 61451
 PROJECT GRID IS KARRATHA 94







Western Australian Land Information Authority

DEPOSITED PLAN
61450
ORIGINAL

 ALL DIMENSIONS ARE IN METRES
 SURVEYOR'S CERTIFICATE - Reg 5A
 I, BRIAN F.C. HILL
 SHEET 10 of 11

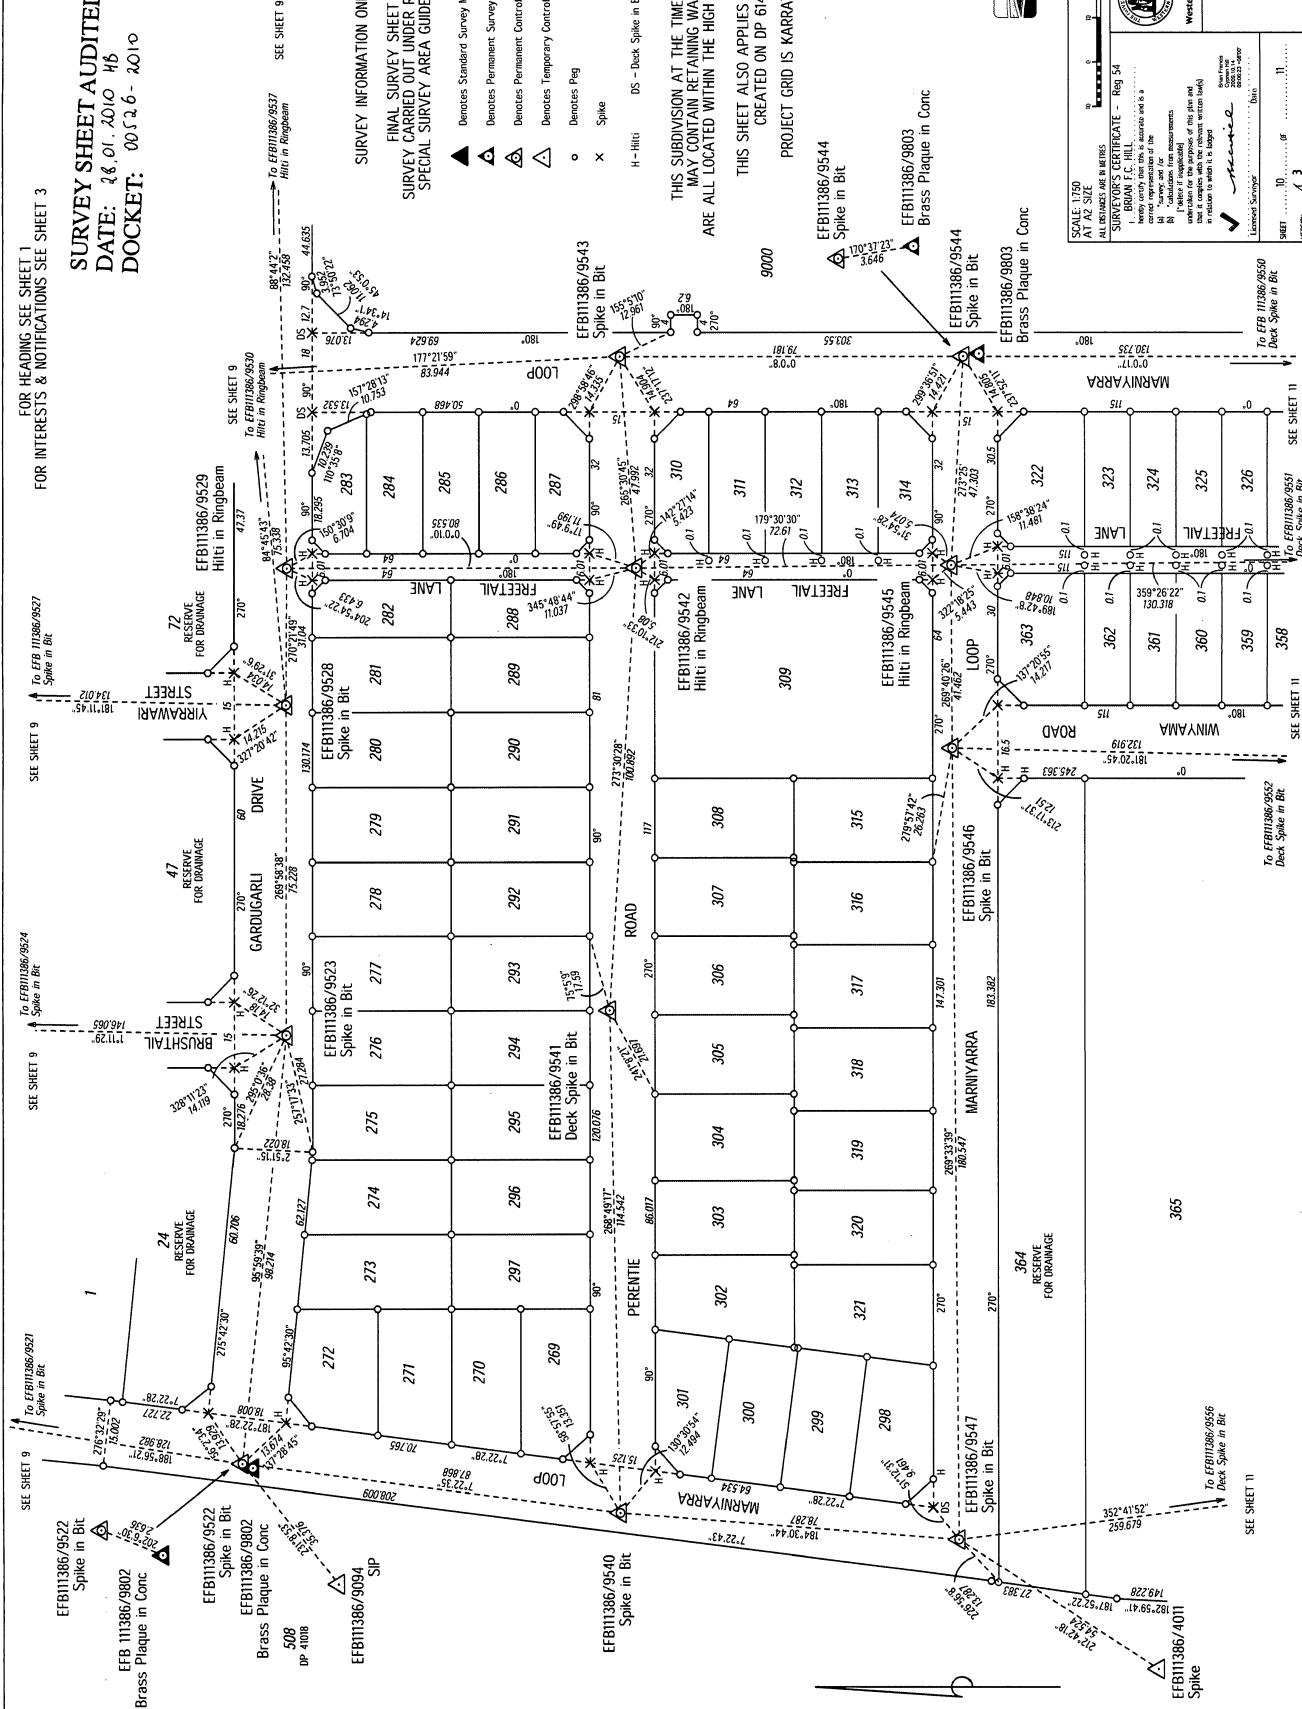



 FR 114731-0000-MFR 110



Landgate

Western Australian Land Information Authority

DEPOSITED PLAN

61450

ORIGINAL

SCALE: 1:750

ALL DISTANCES ARE IN METERS

AT AS SIZE

SURVEYOR'S CERTIFICATE - Reg 54

I, **BRIAN F.C. HILL**,
herby certify that this is accurate and is a
correct representation of the
a) **"[delete if applicable]"**
b) **"calculations from measurements"**
undertaken for the purposes of this plan and
that it complies with the relevant written law(s)
in relation to such a survey.

✓

Dated: _____

Signature: *Hill*


Licensed Surveyor



FOR HEADING SEE SHEET 1
FOR INTERESTS AND NOTIFICATIONS SEE SHEET 3

THIS SUBDIVISION AT THE TIME OF SURVEY
MAY CONTAIN RETAINING WALLS WHICH
ARE ALL LOCATED WITHIN THE HIGH (OR LOW) LOT/S

THIS SHEET ALSO APPLIES TO LOTS
CREATED ON DP 61451

PROJECT GRID IS KARRATHA 94

SURVEY INFORMATION ONLY
FINAL SURVEY SHEET
SURVEY CARRIED OUT UNDER REG26A
SPECIAL SURVEY AREA GUIDELINES

	Denotes Standard Survey Mark
	Denotes Permanent Survey Mark
	Denotes Permanent Control Mark
	Denotes Temporary Control Mark
	Denotes Peg
	Spoke

H - Hilti DS - Deck Spike in Bit