


DP 61450 (02)



FOR HEADING SEE SHEET 1
FOR INTERESTS AND NOTIFICATIONS SEE SHEET 3

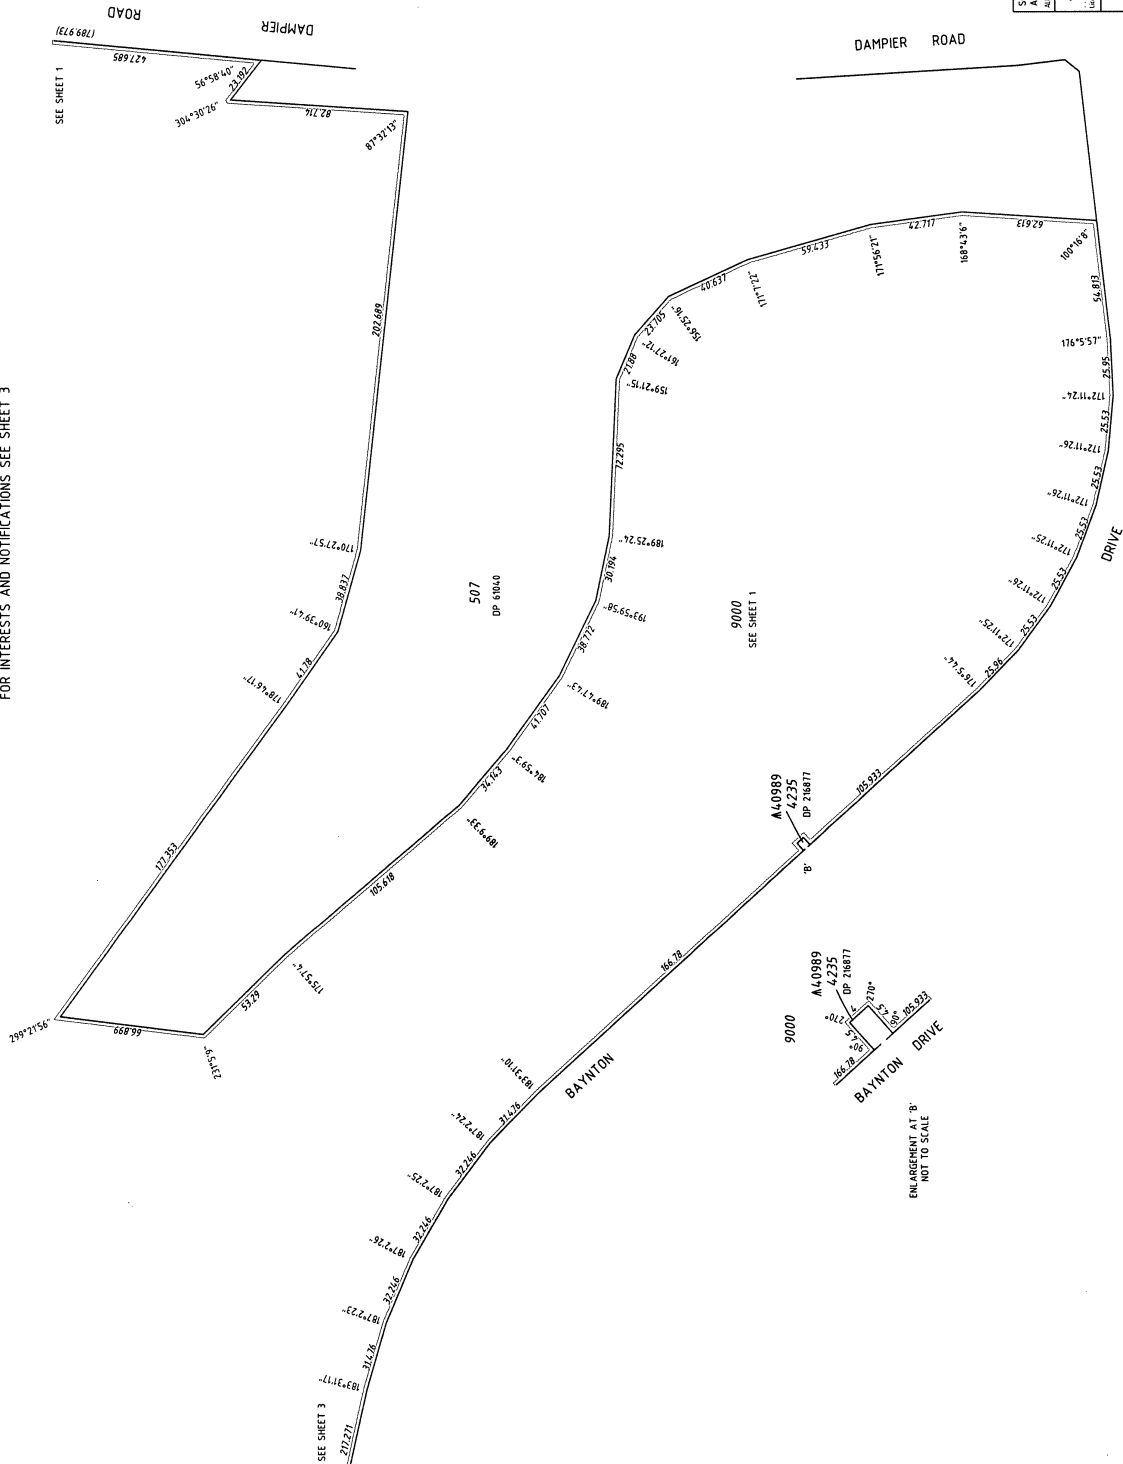

SCALE 1:500
AT A4 SIZE
ALL DISTANCES ARE IN METRES

APPROVED BY
WESTERN AUSTRALIAN PLANNING COMMISSION
DATE 4/5/2005


FILE
61450
DEPOSITED PLAN
61450
ORIGINAL

DATE 4/5/2005
SHEET 2 OF 11
VISION

DATE 4/5/2005
SHEET 2 OF 11
VISION

DP 61450 (04)

FOR HEADING SEE SHEET 1
FOR INTERESTS AND NOTIFICATIONS SEE SHEET 3

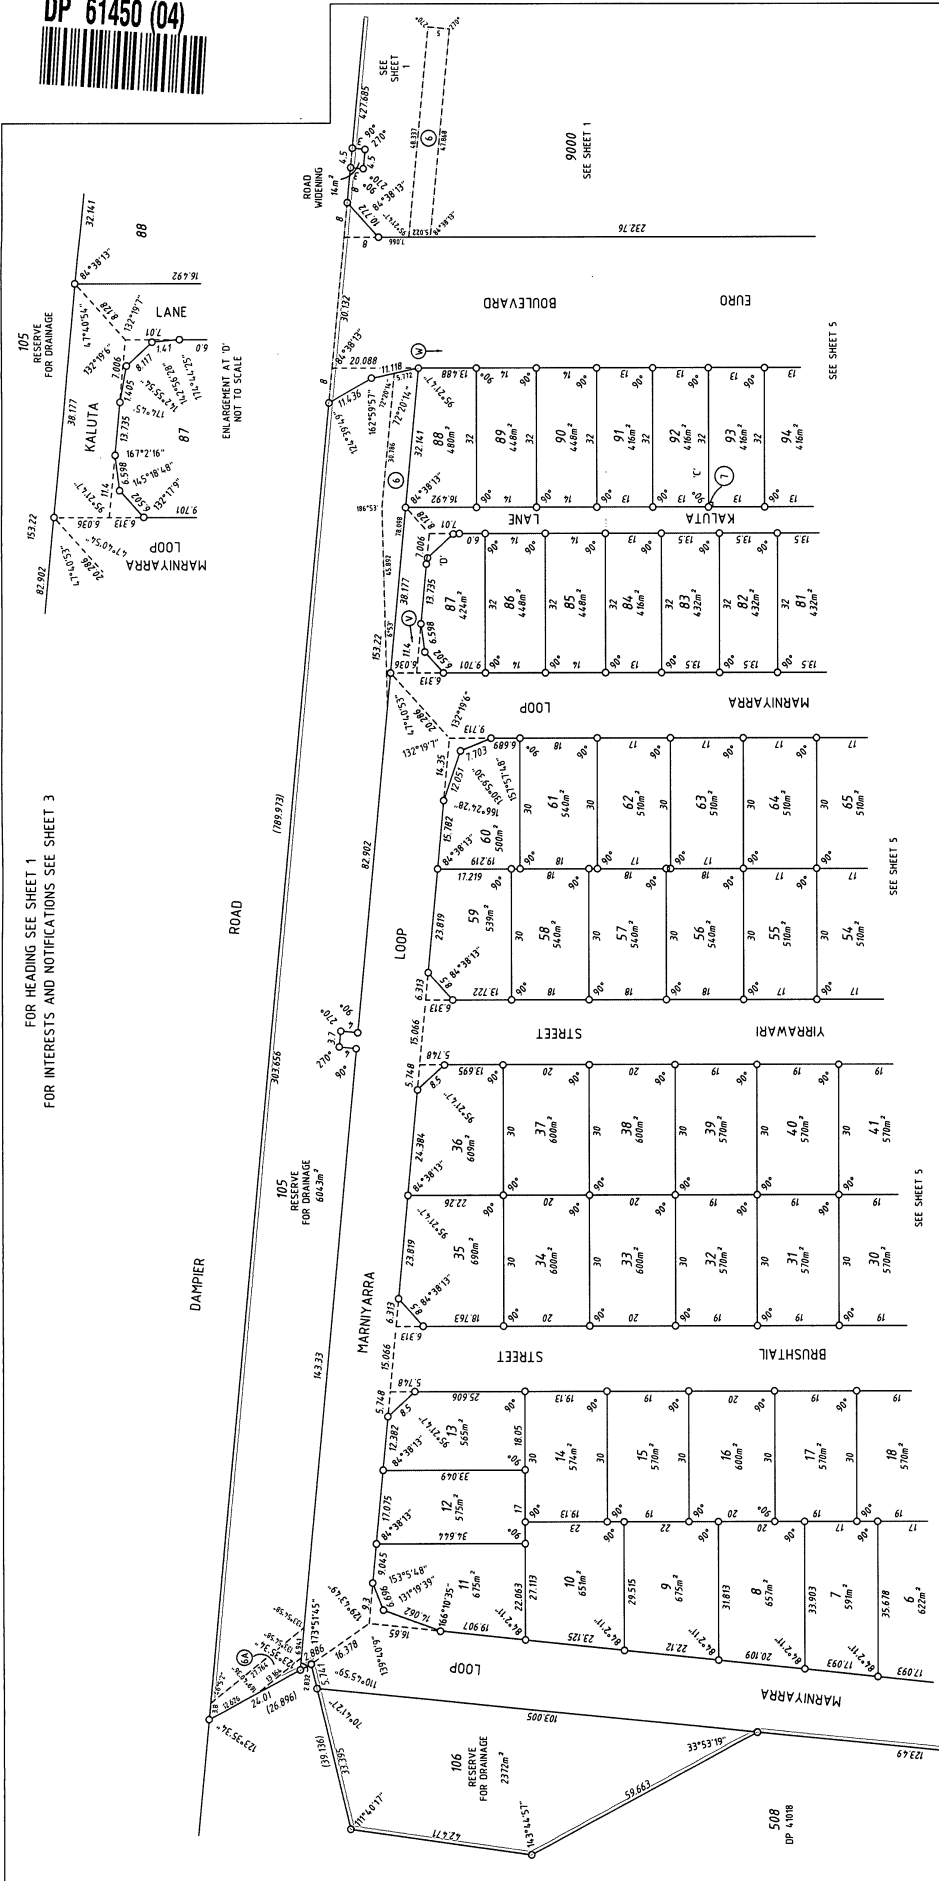

SCALE 1:750
ALL DIMENSIONS ARE IN METRES
PROJECTIONS: UTM
GDA 1984



APPROVED BY
Western Australian Planning Commission
13/02/15

FILE
415/2005


ENLARGEMENT AT 'C'
NOT TO SCALE

DEPOSITED PLAN
61450
ORIGINAL

SHEET 4 OF 11
VERSION 3


DP 61450 (06)

FOR HEADING SEE SHEET 1
FOR INTERESTS AND NOTIFICATIONS SEE SHEET 3

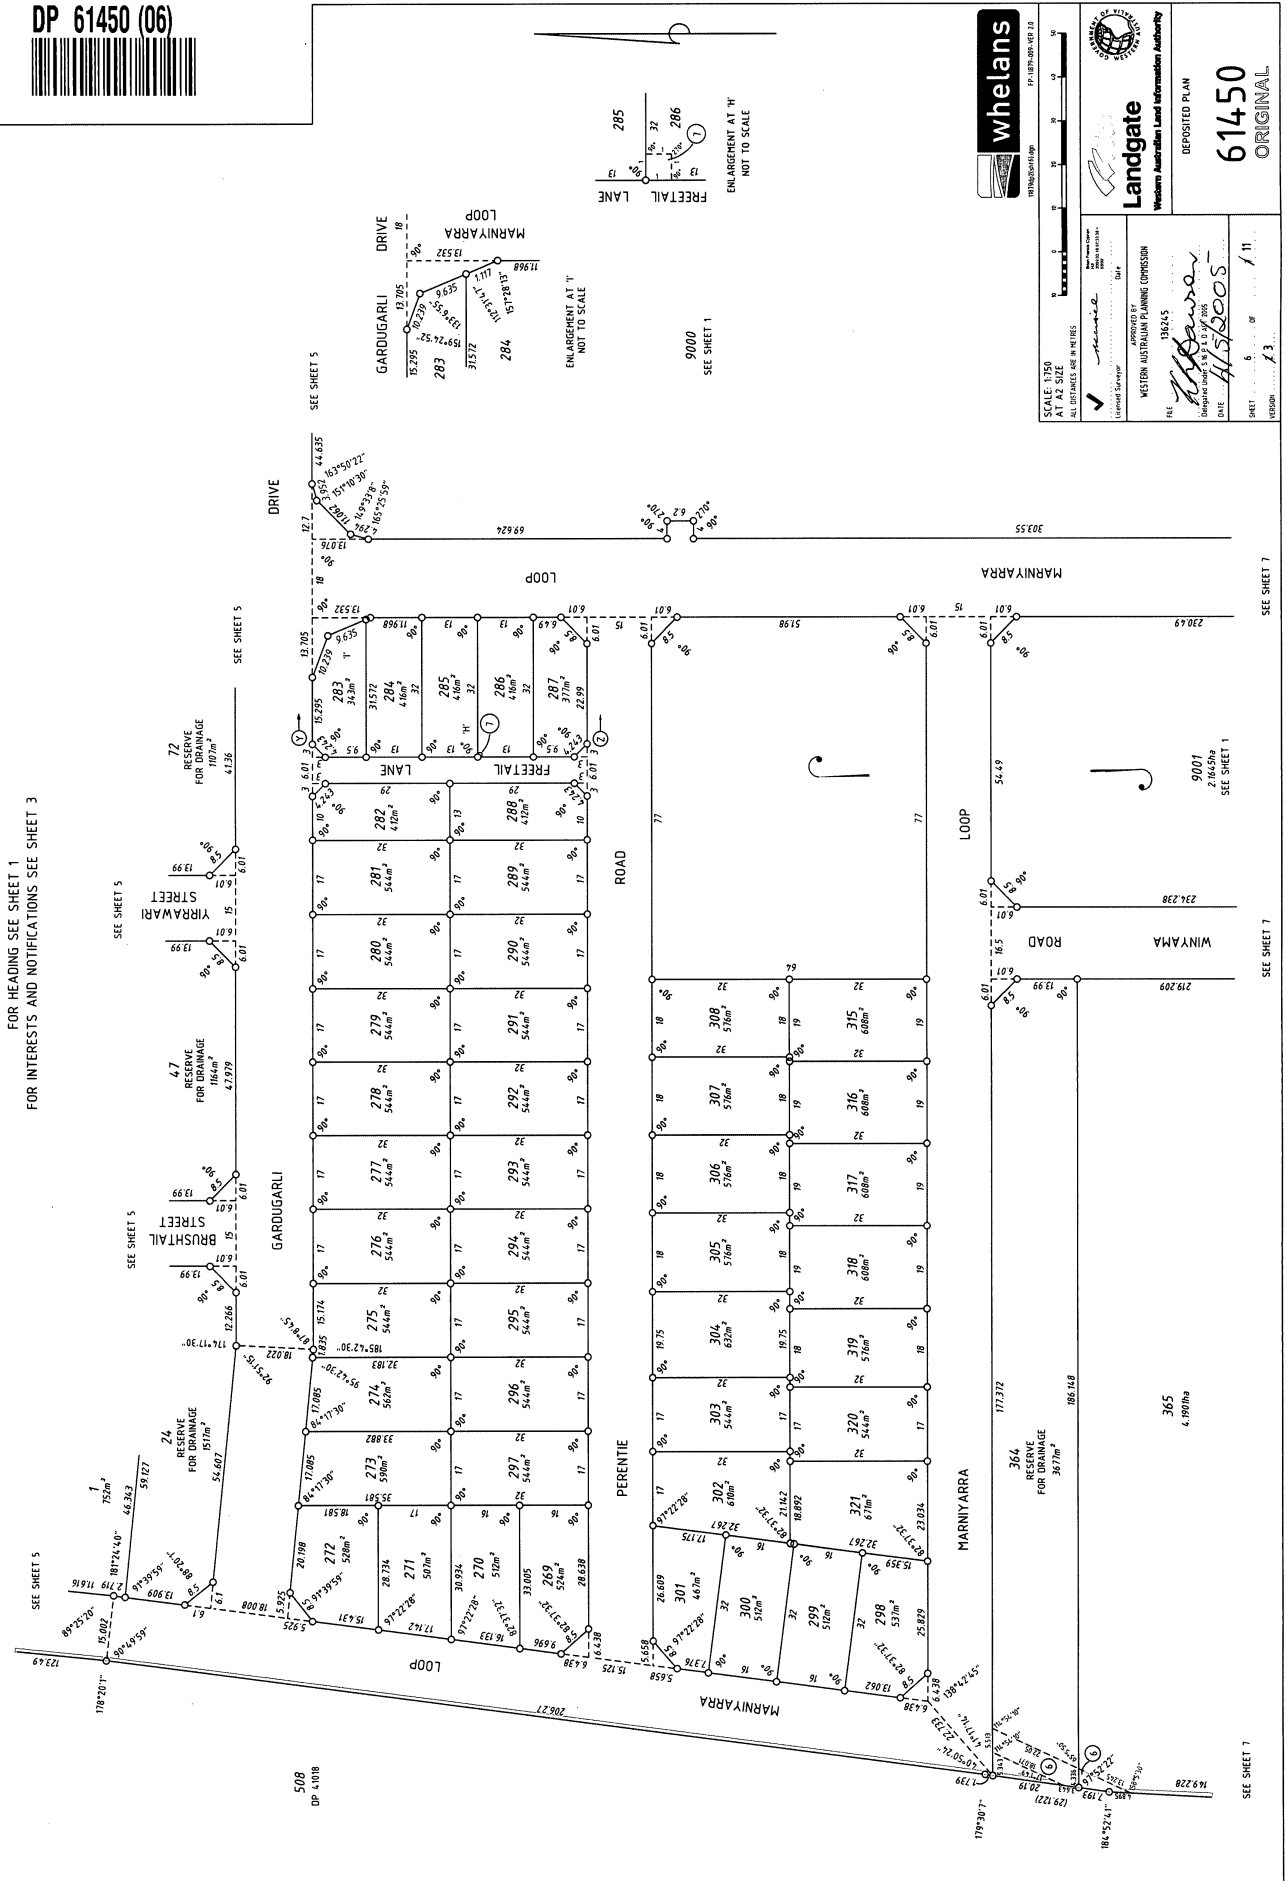

DP 61450 (07)

FOR HEADING SEE SHEET 1
FOR INTERESTS AND NOTIFICATIONS SEE SHEET 3

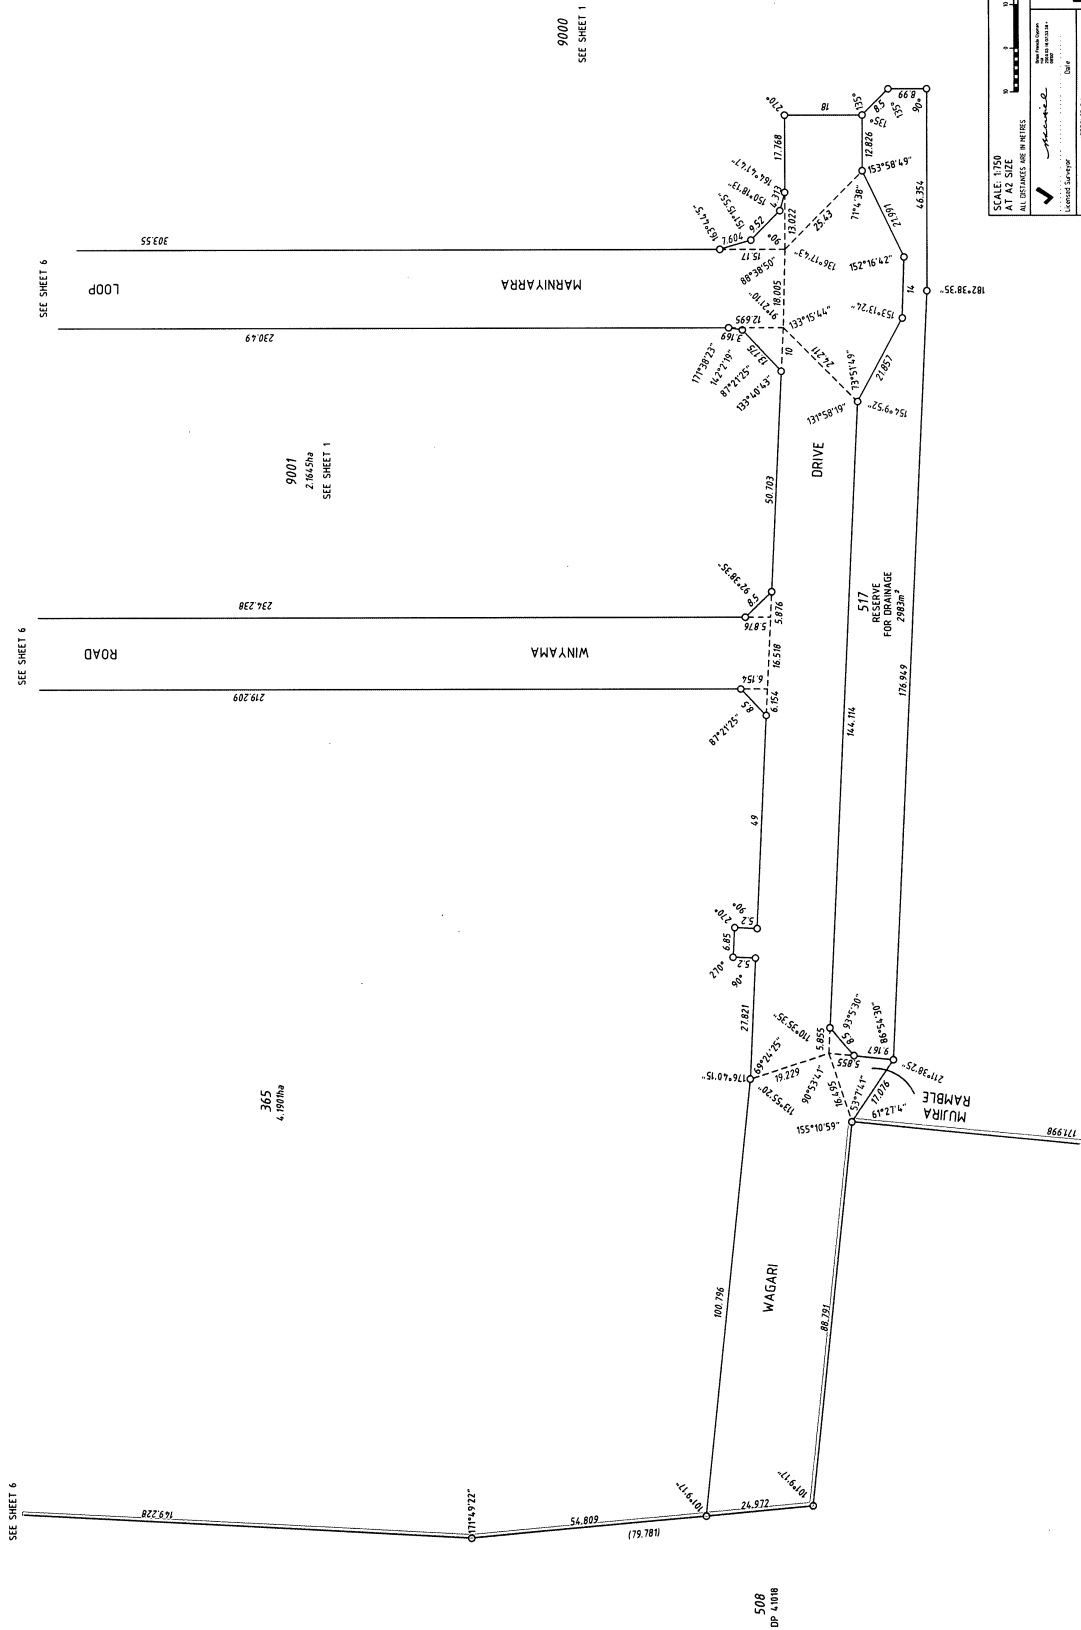

whelans

ALL DISTANCES IN METRES

Landgate
Western Australian Land Information Authority

DEPOSITED PLAN
61450
ORIGINAL

FILE
138245

APPROVED BY
WESTERN AUSTRALIAN PLANNING COMMISSION

DATE


FOR HEADING SEE SHEET 1
FOR INTERESTS & NOTIFICATIONS SEE SHEET 3



SCALE: 1:750
AT A2 SIZE


Landgate

DEPOSITED PLAN

611.50

ORIGINAL
01430

SURVEY SHEET AUDITED
DATE: 28.01.2010 **HB**
DOCKET: 00526-2010



11875424-009-VER 1.0
FP-11879-009-VER 1.0



Landgate

Western Australian Land Information Authority

DEPOSITED PLAN

61450

ORIGINAL

SURVEY SHEET AUDITED

DATE: 28.01.2010 HB

DOCKET: 00526 - 2010

THIS SUBDIVISION AT THE TIME OF SURVEY
MAY CONTAIN RETAINING WALLS WHICH
ARE ALL LOCATED WITHIN THE HIGH (OR LOW) LOT/S

THIS SHEET ALSO APPLIES TO LOTS

CREATED ON DP 61451

PROJECT GRID IS KARRATHA 94

SURVEY INFORMATION ONLY

FINAL SURVEY SHEET

FINAL SURVEY SHEET
SURVEY CARRIED OUT UNDER REG26A
SPECIAL SURVEY AREA GUIDELINES

▲ Denotes Standard Survey Mark

 Denotes Permanent Survey Mark

 Denotes Permanent Control Mark

 Denotes Temporary Control Mark

○ Denotes Peg

X Spike

H - Hilti DS - Deck Spike in Bit

SUBDIVISION AT THE TIME (

CONTAIN RETAINING WALL

LOCATED WITHIN THE HIGH (C)

THIS SHEET ALSO APPLIES TO

CREATED ON DP 614

1
2
84

PROJECT GRID IS KARRATI

LANDGATE COPY OF ORIGINAL NOT TO SCALE 19/12/2025 04:45 PM Request number: 69209046

DP 61450 (10)



SURVEY SHEET AUDITED
DATE: 28.01.2010
DOCKET: 00126-2010

FOR HEADING SEE SHEET 1
 FOR INTERESTS & NOTIFICATIONS SEE SHEET 3

SURVEY INFORMATION ONLY
FINAL SURVEY SHEET
SURVEY CARRIED OUT UNDER REG26A
SPECIAL SURVEY AREA GUIDELINES

- ▲ Denotes Standard Survey Mark
- ▲ Denotes Permanent Survey Mark
- ▲ Denotes Permanent Control Mark
- ▲ Denotes Temporary Control Mark
- Denotes Peg
- × Spike
- H - Hiti
- DS - Deck Spike in Bit

THIS SUBDIVISION AT THE TIME OF SURVEY
 MAY CONTAIN RETAINING WALLS WHICH
 ARE ALL LOCATED WITHIN THE HIGH (OR LOW) LOT/S
 THIS SHEET ALSO APPLIES TO LOTS
 CREATED ON DP 61451
 PROJECT GRID IS KARRATHA 94






Western Australian Land Information Authority

DEPOSITED PLAN
61450
ORIGINAL

SCALE 1:500
 ALL DIMENSIONS ARE IN METRES
 SHEET 10 OF 11
 VISIT: 11

