


HELD BY LANDGATE
IN DIGITAL FORM ONLY.

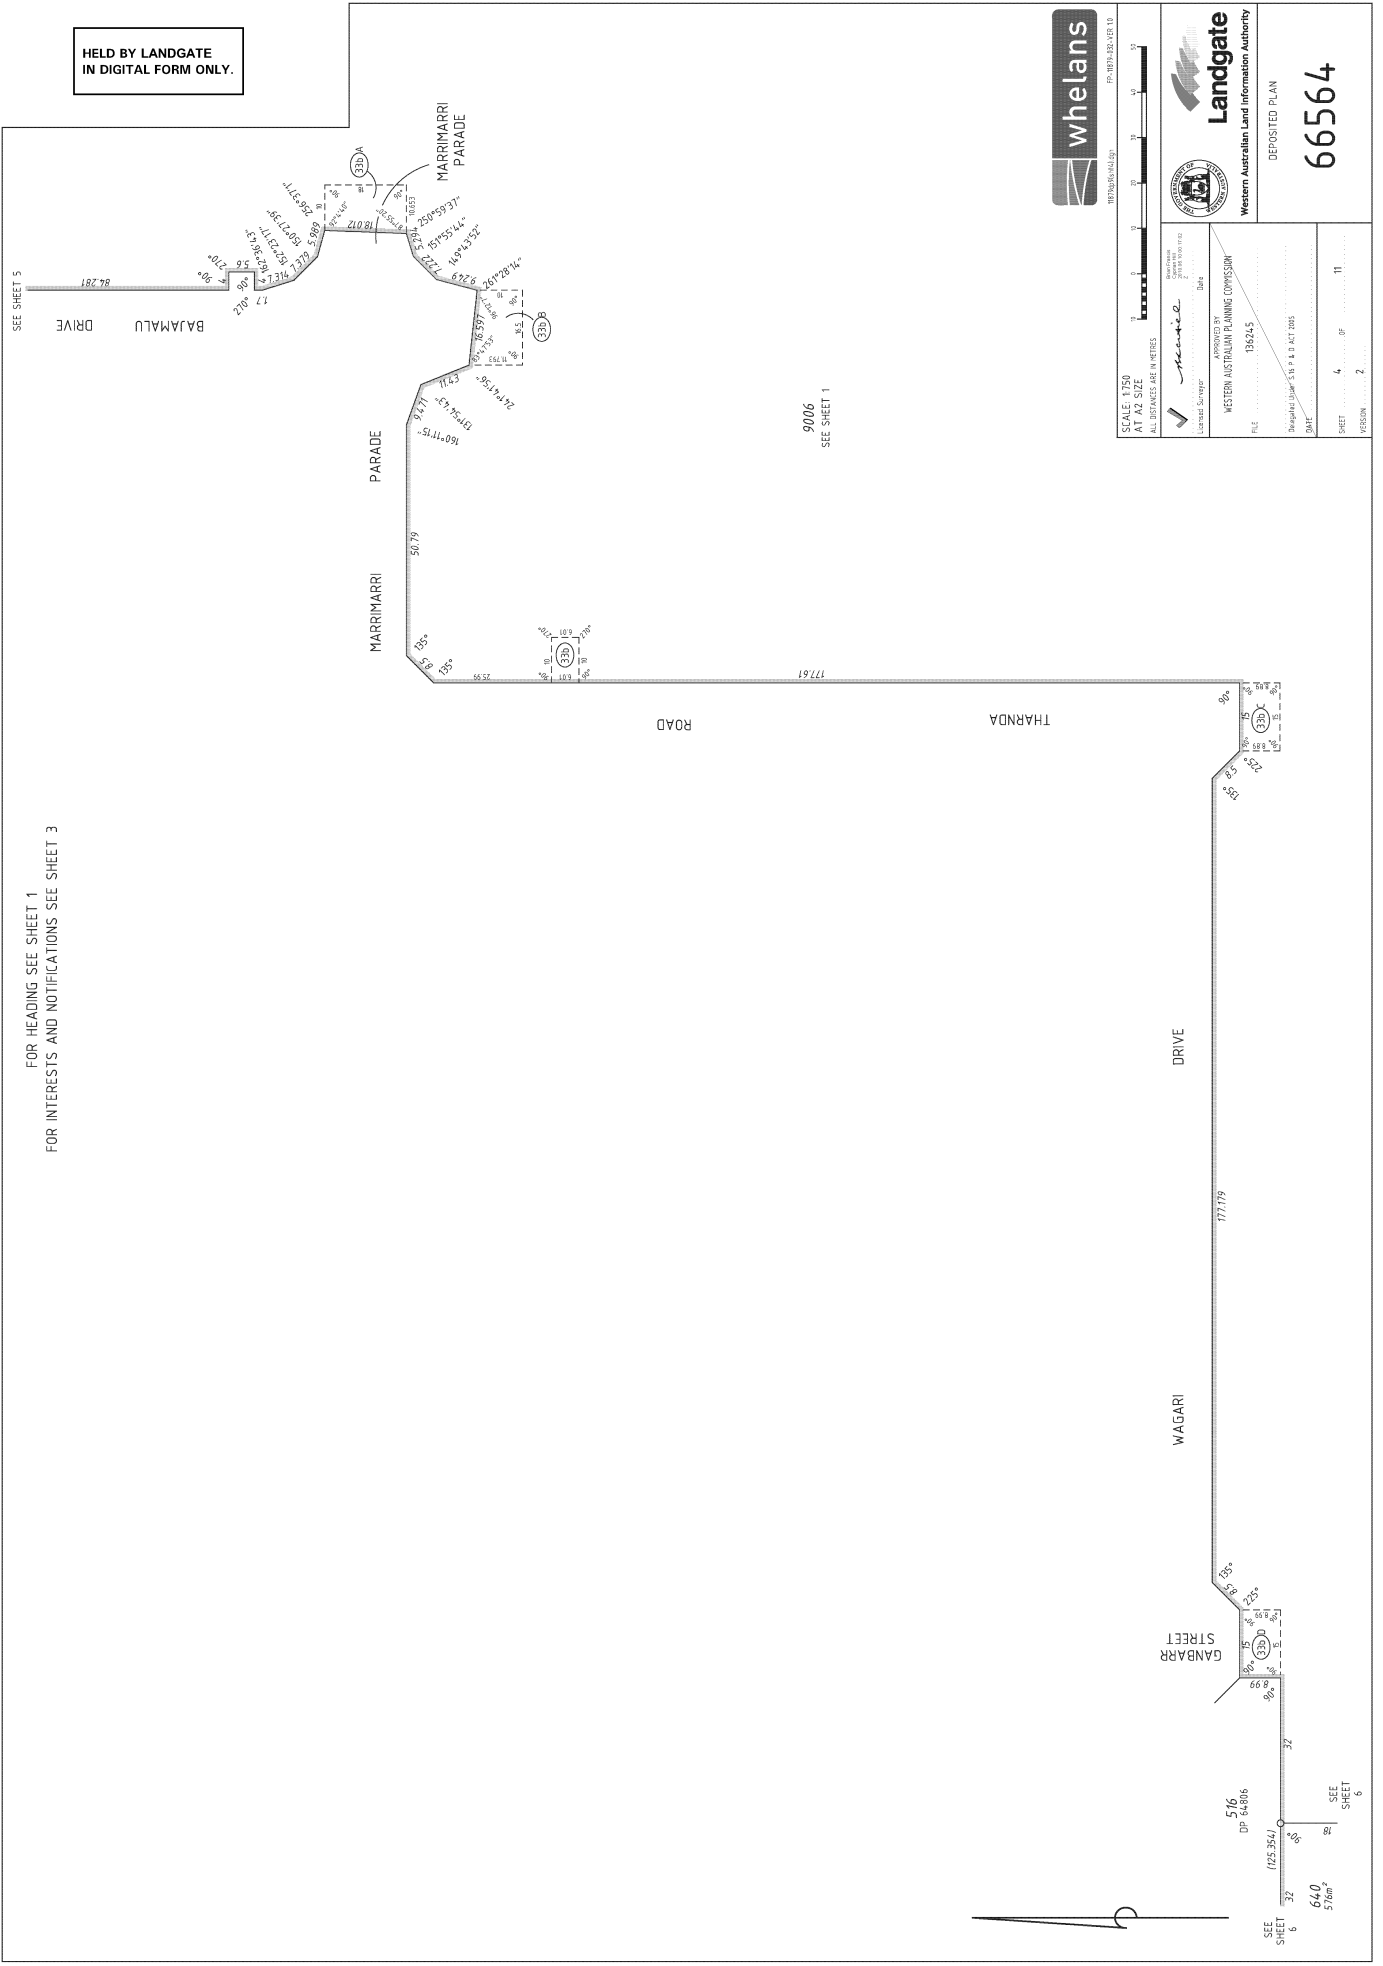

FOR HEADING SEE SHEET 1
FOR INTERESTS AND NOTIFICATIONS SEE SHEET 3

SEE SHEET 5

9006
SEE SHEET 1

516
DP 64806
32
640
576m²



SCALE: 1:750
AT A2 SIZE
ALL DIMENSIONS ARE IN METRES

WESTERN AUSTRALIAN PLANNING COMMISSION


SHEET 4 OF 11

whelans

Landgate
Western Australian Land Information Authority

DEPOSITED PLAN
66564

HELD BY LANDGATE
IN DIGITAL FORM ONLY.

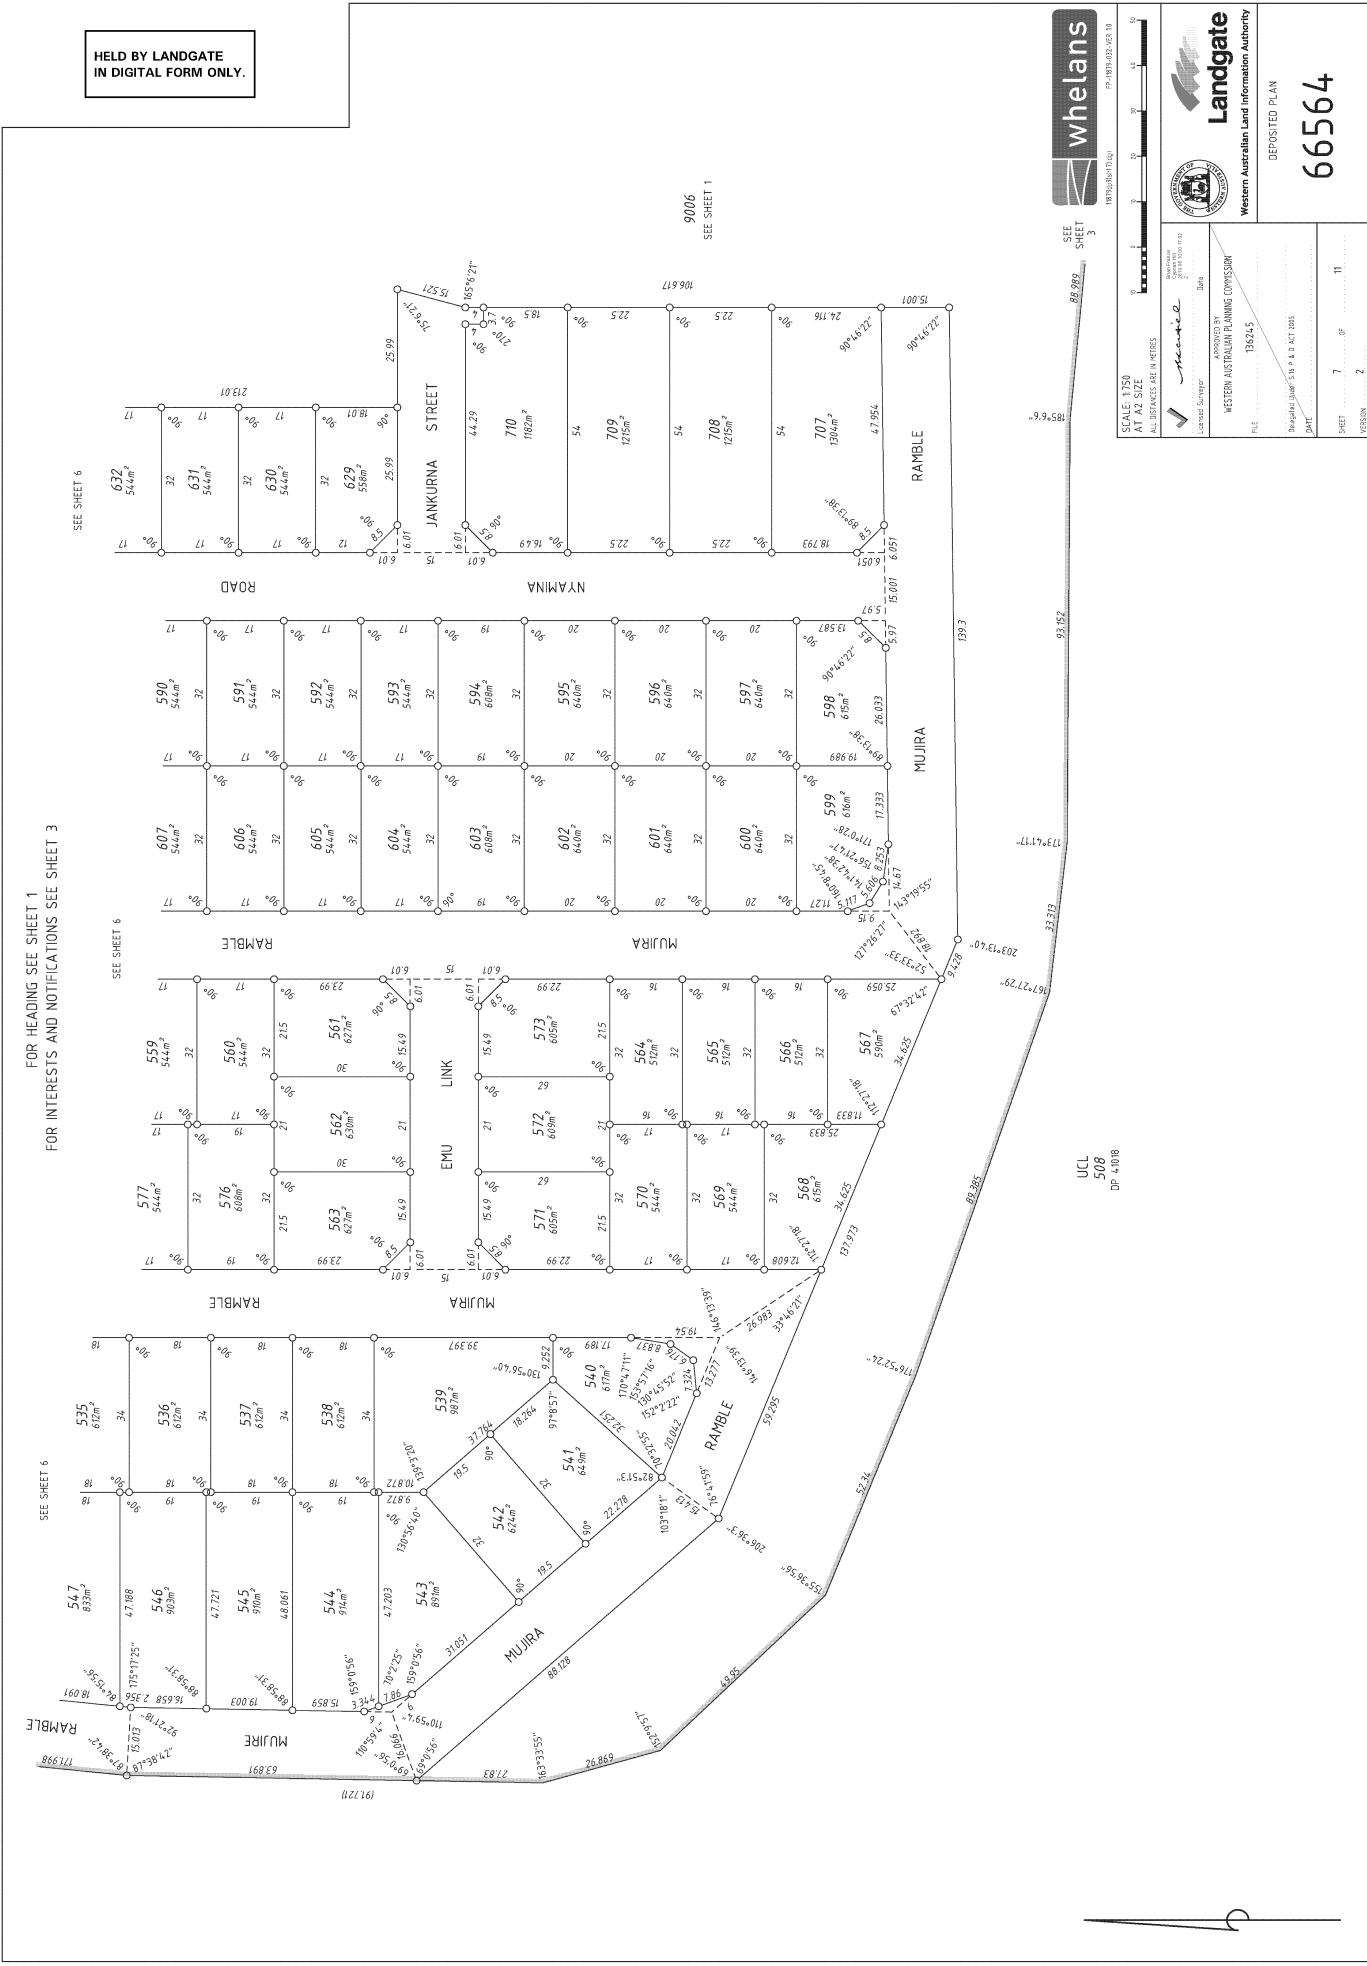

SCALE: 1:750
 ALL DIMENSIONS ARE IN METRES
 WESTERN AUSTRALIAN PLANNING COMMISSION
 SHEET: 7 OF 11

Landgate
 Western Australian Land Information Authority

DEPOSITED PLAN
66564


FOR HEADING SEE SHEET 1
 FOR INTERESTS AND NOTIFICATIONS SEE SHEET 3

UCL
 508
 DP 41018

HELD BY LANDGATE
IN DIGITAL FORM ONLY.

SURVEY SHEET AUDITED
DATE: 07/12/2010 L.M
DOCKET: 04283-2010-02

FOR HEADING SEE SHEET 1
FOR INTERESTS AND NOTIFICATIONS SEE SHEET 3

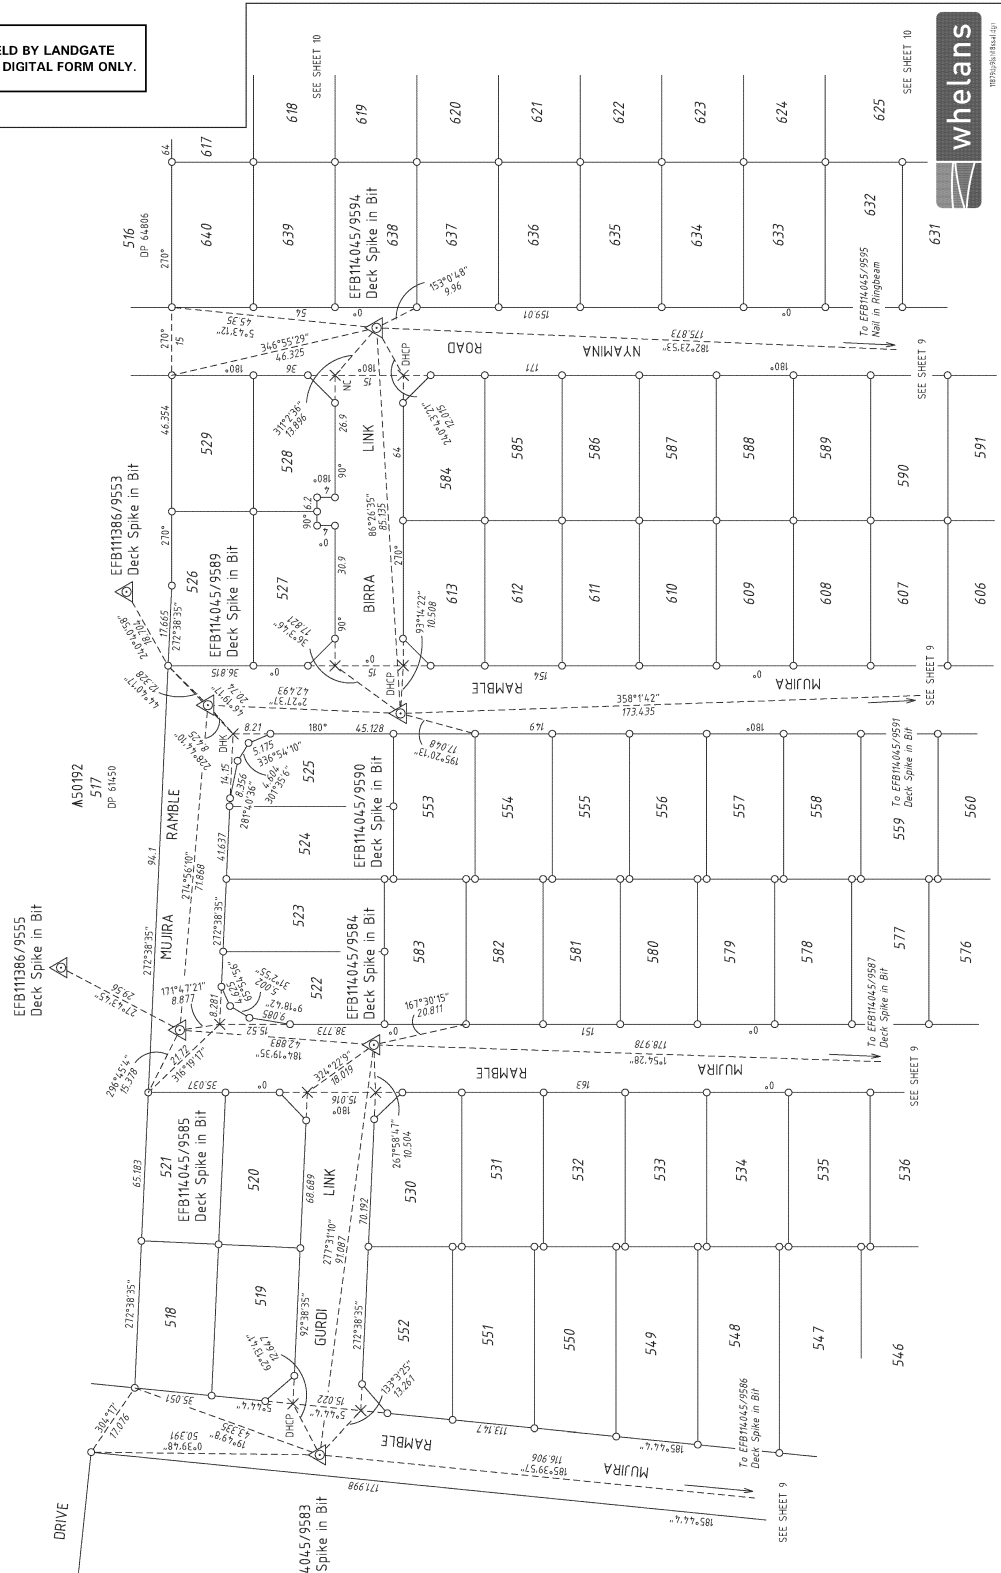

SCALE: 1:100 ALL DIMENSIONS ARE IN METRES
ALL DIMENSIONS ARE IN METRES



DEPOSITED PLAN
66564

SHEET 8 OF 11
VERSION 2

SURVEY INFORMATION ONLY
FINAL SURVEY SHEET
SURVEY CARRIED OUT UNDER REG26A
SPECIAL SURVEY AREA GUIDELINES

- ▲ Denotes Standard Survey Mark
- △ Denotes Permanent Survey Mark
- △ Denotes Permanent Control Mark
- △ Denotes Temporary Control Mark
- Denotes Peg
- × Spike
- NC - Nail in Concrete DHC - Drill Hole in Concrete DHP - Drill Hole in Paving
- DHP - Drill Hole in Conc Path DHC - Drill Hole in Kerb

THIS SUBDIVISION AT THE TIME OF SURVEY
MAY CONTAIN RETAINING WALLS WHICH
ARE ALL LOCATED WITHIN THE HIGH (OR LOW) LOT/S


THIS SHEET ALSO APPLIES TO LOTS
CREATED ON DP 66565

PROJECT GRID IS KAR 94

HELD BY LANDGATE
IN DIGITAL FORM ONLY.

SURVEY SHEET AUDITED
DATE: 07/12/2010 LM
DOCKET: 04283-2010W02

FOR HEADING SEE SHEET 1
FOR INTERESTS AND NOTIFICATIONS SEE SHEET 3

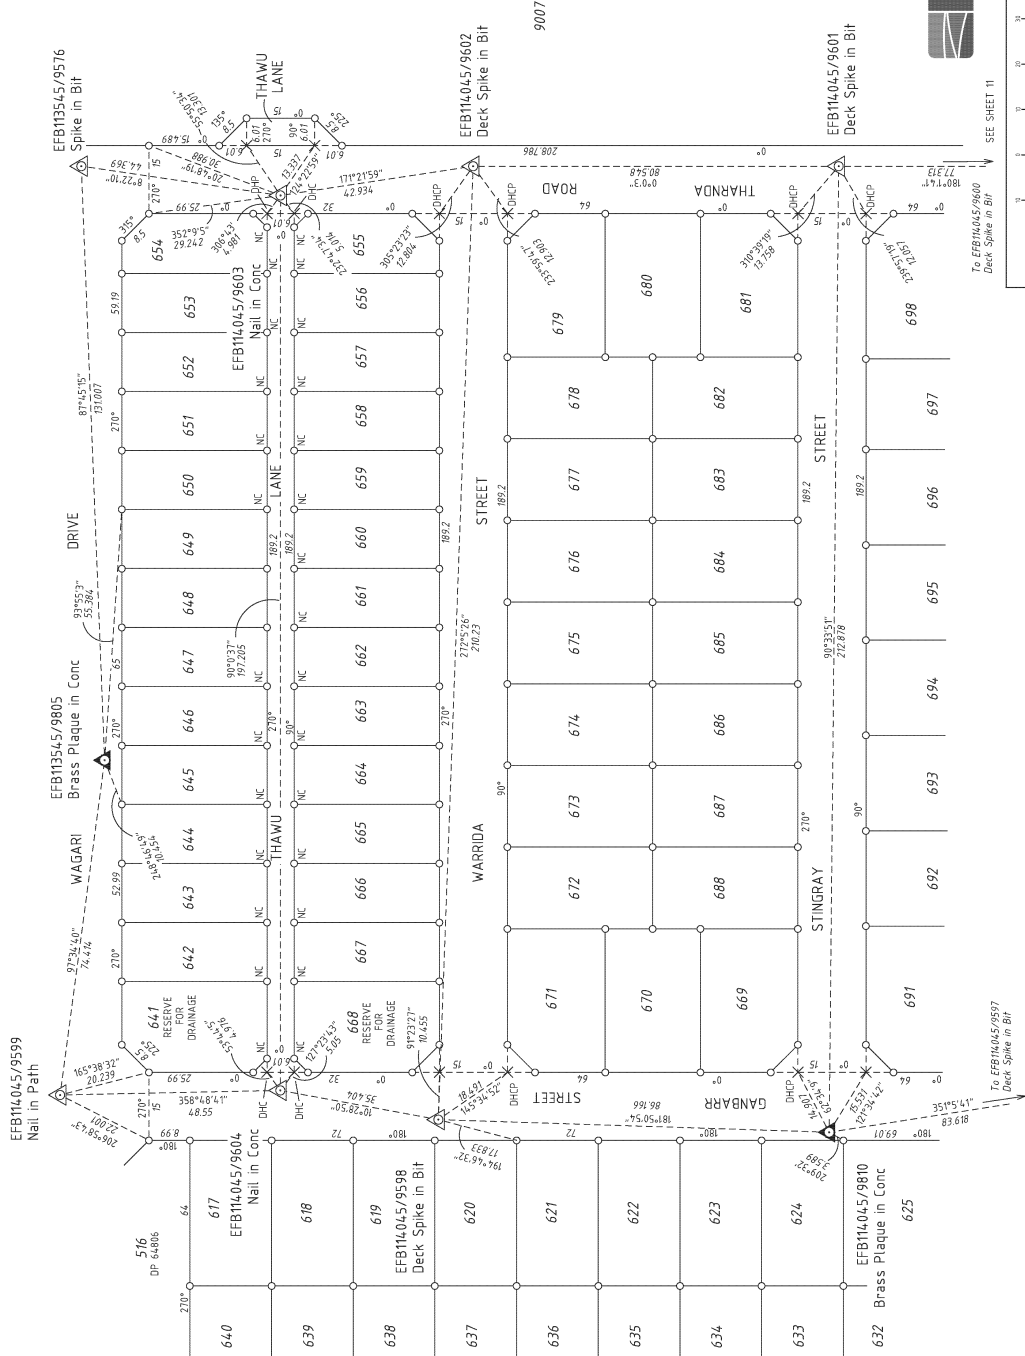

ALL DIMENSIONS ARE IN METRES

Landgate
Western Australian Land Information Authority

DEPOSITED PLAN
66564



Sheet 10 of 11
Version 2

SURVEY INFORMATION ONLY

FINAL SURVEY SHEET
SURVEY CARRIED OUT UNDER REG26A
SPECIAL SURVEY AREA GUIDELINES

- ▲ Denotes Standard Survey Mark
- △ Denotes Permanent Survey Mark
- △ Denotes Permanent Control Mark
- △ Denotes Temporary Control Mark
- Denotes Peg
- × Spike
- NC - Nail in Concrete
- DHC - Drill Hole in Concrete
- DHCP - Drill Hole in Conc Path
- DHK - Drill Hole in Kerb
- DHP - Drill Hole in Paving

THIS SUBDIVISION AT THE TIME OF SURVEY
MAY CONTAIN RETAINING WALLS WHICH
ARE ALL LOCATED WITHIN THE HIGH (OR LOW) LOT/S

THIS SHEET ALSO APPLIES TO LOTS
CREATED ON DP 66565

PROJECT GRID IS KAR 94

