


VER 2	AMENDMENT SURVEY SHEETS ADDED	AUTHORISED BY LANDGATE	DATE 14.10.10	FOR INTERESTS AND NOTIFICATIONS SEE SHEET 3
----------	----------------------------------	---------------------------	------------------	--

HELD BY LANDGATE
IN DIGITAL FORM ONLY.

FOR HEADING SEE SHEET 1
FOR INTERESTS AND NOTIFICATIONS SEE SHEET 3

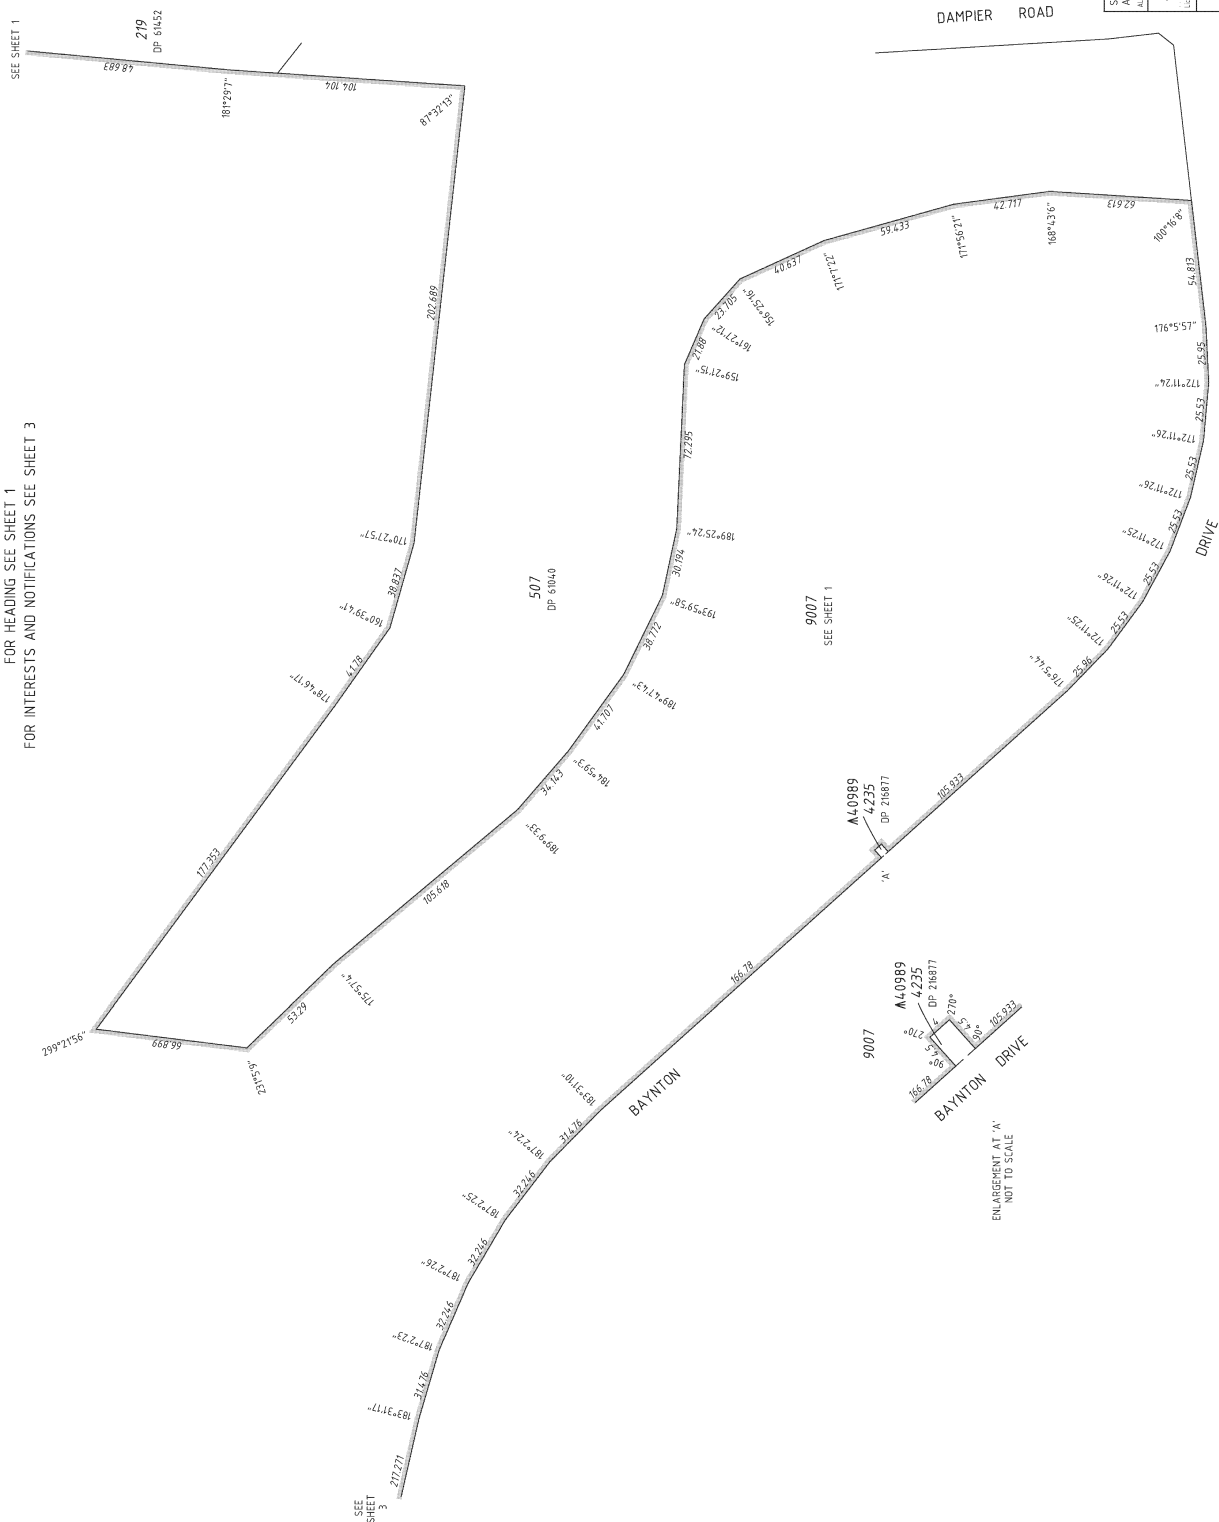

whelans

1879-1914




Landgate

Landmark
Western Australian Land Information Authority

DEPOSITED PLAN

66565


 Date

APPROVED BY
WESTERN AUSTRALIAN PLANNING COMMISSION

136245

12





HELD BY LANDGATE
IN DIGITAL FORM ONLY.

FOR HEADING SEE SHEET 1

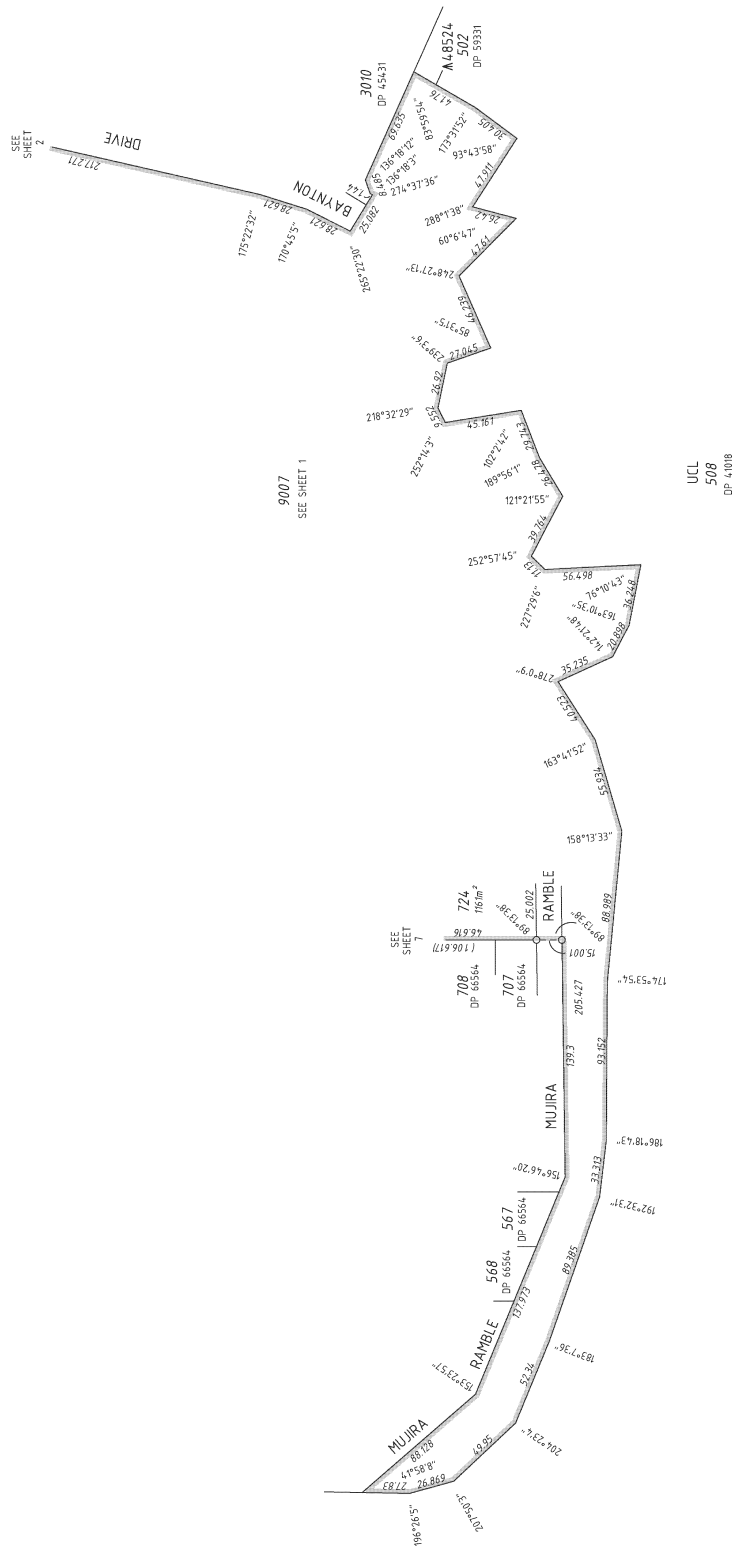

INTERESTS AND NOTIFICATIONS

SUBJECT	PURPOSE	STATUTORY REFERENCE	ORIGIN	LAND BURDENED	BENEFIT TO	COMMENTS
(330) A (330) B	EASEMENT (SEWERAGE) EASEMENT (WATER SUPPLY)	SEC 167 OF THE P & D ACT REG 33(b) SEC 167 OF THE P & D ACT REG 33(b)	DP 64406 DP 64406	LOT 9007 LOT 9007	WATER CORPORATION WATER CORPORATION	
(330) A (330) B	EASEMENT (ELECTRICITY SUPPLY)	SEC 167 OF THE P & D ACT REG 33(c)	THIS PLAN	LOTS 641, 645, 649 & 653	ELECTRICITY NETWORKS CORPORATION	NO VEHICLE ACCESS TO WARRIDA STREET & THARINDA ROAD
(330) A (330) B	COVENANT	SEC 150 OF THE P & D ACT	THIS PLAN	LOTS 642-654	SHIRE OF ROEDURNE	NO VEHICLE ACCESS TO WARRIDA STREET & THARINDA ROAD
(330) A (330) B	COVENANT	SEC 150 OF THE P & D ACT	THIS PLAN	LOTS 655-667	SHIRE OF ROEDURNE	NO VEHICLE ACCESS TO WARRIDA STREET & THARINDA ROAD
LOTS 641 & 668	RESERVE FOR DRAINAGE	VESTS IN THE CROWN UNDER SEC 152 OF THE P & D ACT	THIS PLAN			



SCALE 1:2000
AT A2 SIZE
ALL DISTANCES ARE IN METRES

DATE OF SURVEY
DATE OF PLAN
DATE OF DEPOSIT

DATE OF SURVEY
DATE OF PLAN
DATE OF DEPOSIT

HELD BY LANDGATE
IN DIGITAL FORM ONLY.

FOR HEADING SEE SHEET 1
FOR INTERESTS AND NOTIFICATIONS SEE SHEET 3

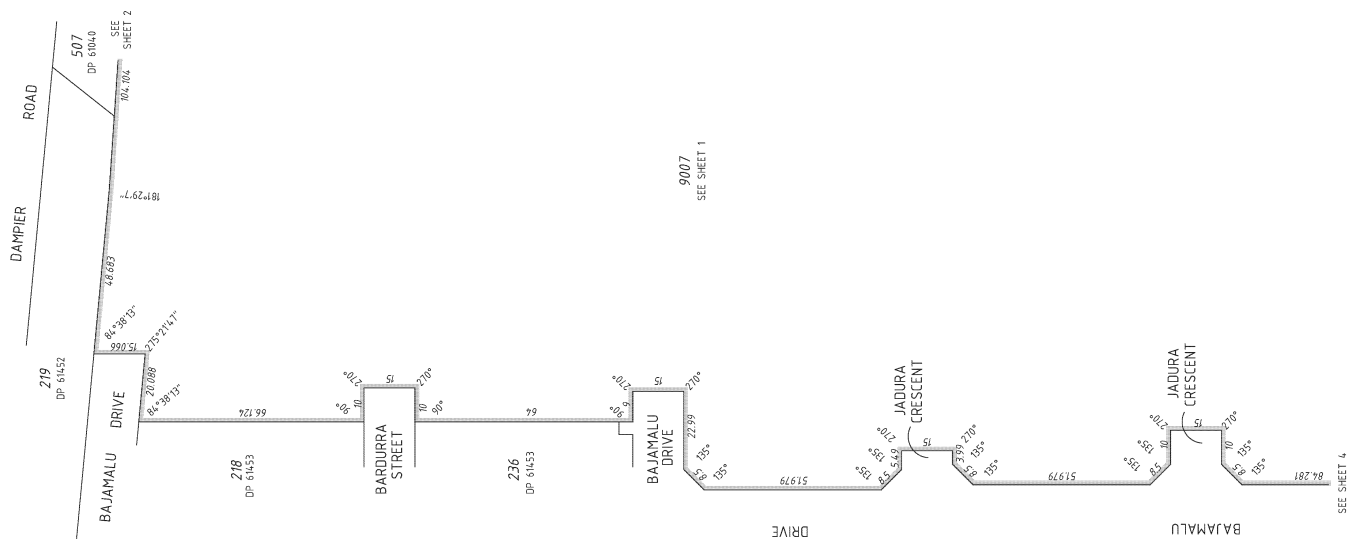


whelans

[illegible]

HELD BY LANDGATE
IN DIGITAL FORM ONLY.

FOR HEADING SEE SHEET 1
FOR INTERESTS AND NOTIFICATIONS SEE SHEET 3

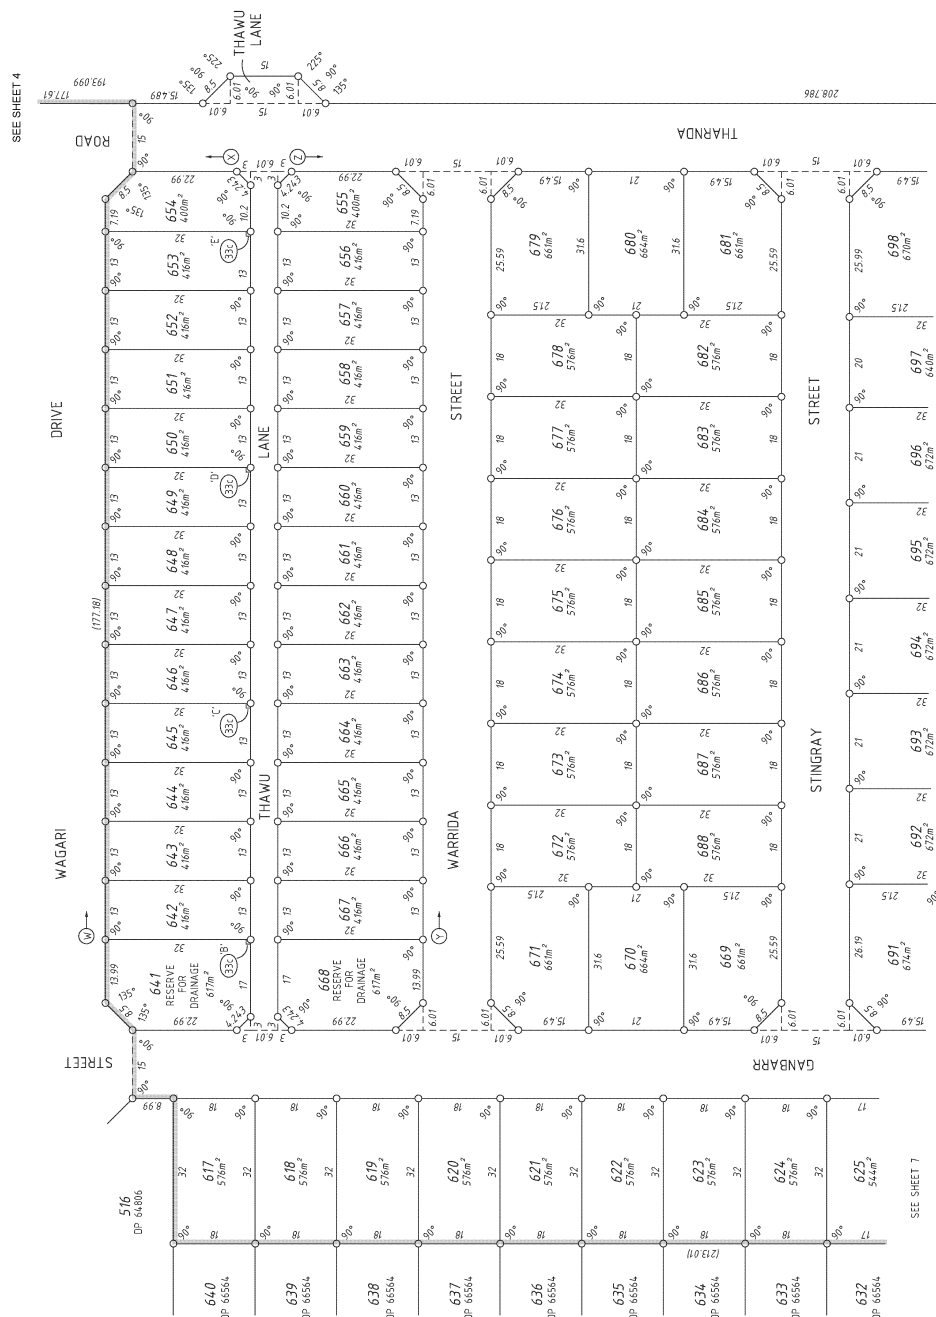

SEE SHEET 7

SEE SHEET 7



FP-1979-033-VF8 10



Landgate
Western Australian Land Information Authority




641
RESERVE
DRAINAGE

THAWU LANE

THAWU LANE

ENLARGEMENT AT 'C', 'D', 'E'

ENLARGEMENT AT 'B'

NOT TO SCALE

HELD BY LANDGATE
IN DIGITAL FORM ONLY.

SURVEY SHEET AUDITED
DATE: 07/12/2010 LM
DOCKET 04285-2010/02



18/03/2010 10:33 AM
P: 04285-2010/02




Western Australian Land Information Authority

DEPOSITED PLAN

66565

FOR HEADING SEE SHEET 1
FOR INTERESTS AND NOTIFICATIONS SEE SHEET 3

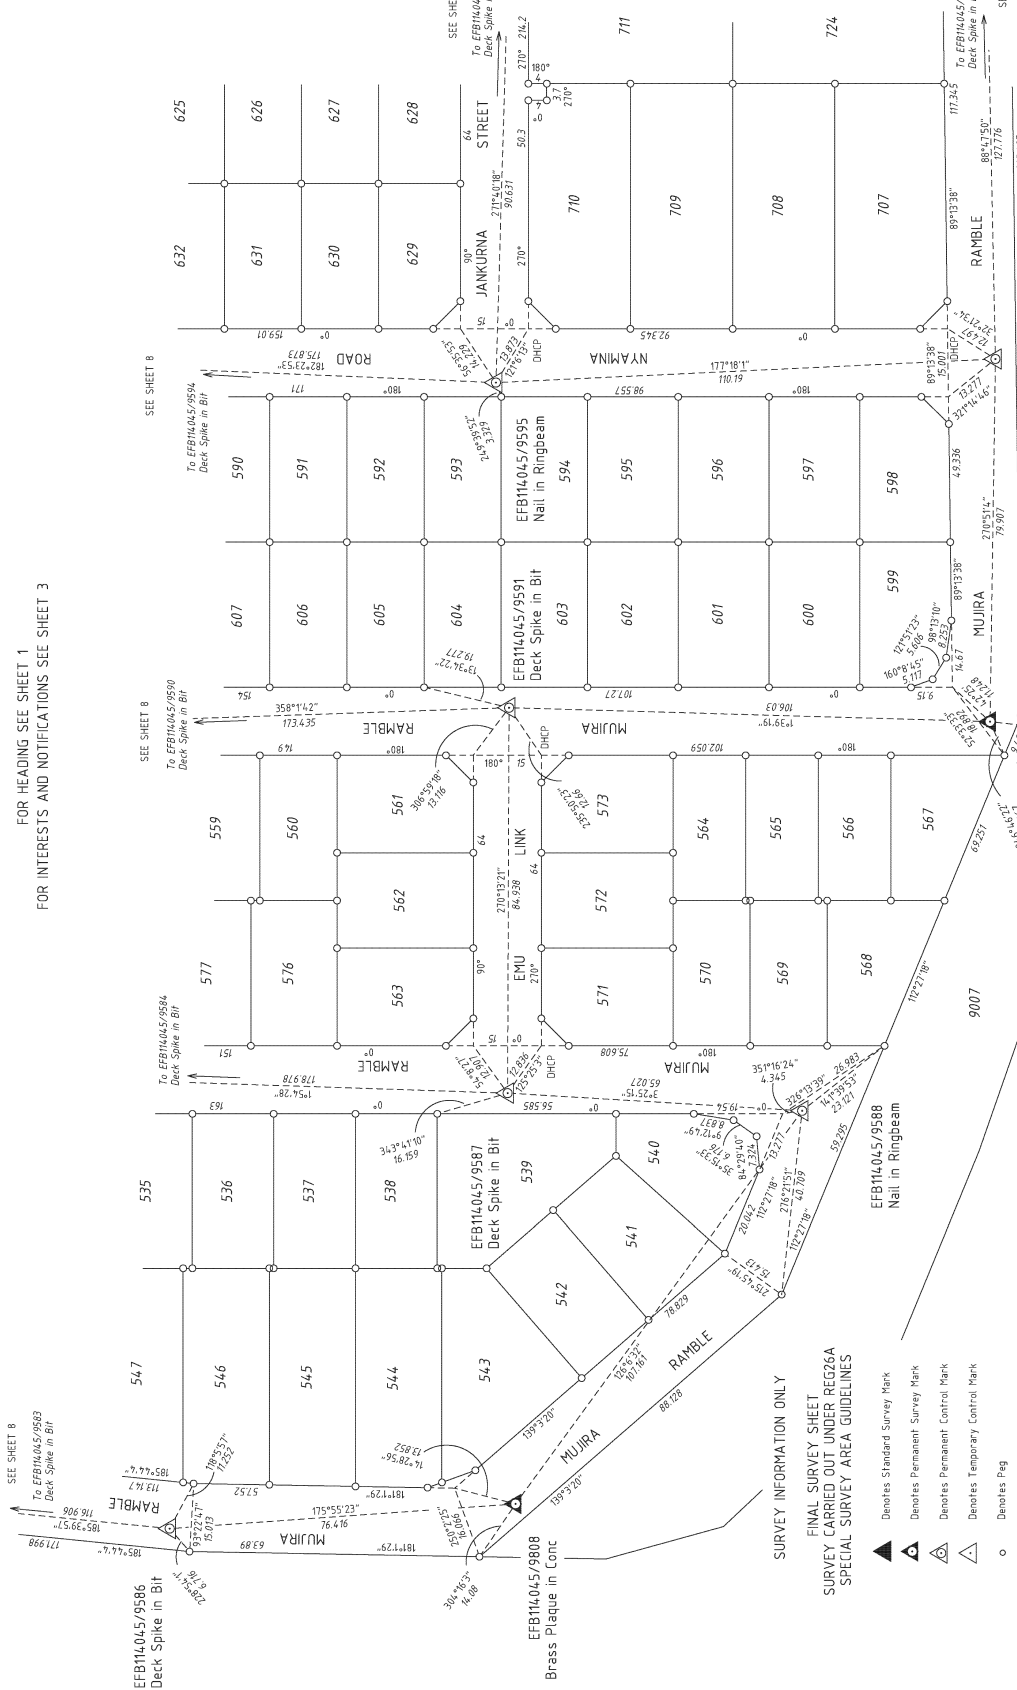

SURVEY INFORMATION ONLY

FINAL SURVEY SHEET
SURVEY CARRIED OUT UNDER REG26A
SPECIAL SURVEY AREA GUIDELINES

Denotes Standard Survey Mark

Denotes Permanent Survey Mark

Denotes Permanent Control Mark

Denotes Temporary Control Mark

Denotes Peg

Denotes Spike

NC - Nail in Concrete DHC - Drill Hole in Concrete

DHCP - Drill Hole in Conc Path DHK - Drill Hole in Kerb

DHP - Drill Hole in Paving

THIS SUBDIVISION AT THE TIME OF SURVEY
MAY CONTAIN RETAINING WALLS WHICH
ARE ALL LOCATED WITHIN THE HIGH (OR LOW) LOT/S

THIS SHEET ALSO APPLIES TO LOTS
CREATED ON DP 66564
PROJECT GRID IS KAR 94

UCL
508

EFB105939/9506
SIP

SCALE 1:750 AT 18/03/2010

SURVEYORS CERTIFICATE - Reg 54

BRIAN F.C. HILL

I hereby certify that this is a true and correct representation of the

land as shown on the plan and that it complies with the relevant written and

oral instructions given to me by the person in whose name the plan is lodged

in relation to which it is lodged

Signature of Surveyor


Date

11

VERSION 2

HELD BY LANDGATE
IN DIGITAL FORM ONLY.

FOR HEADING SEE SHEET 1
FOR INTERESTS AND NOTIFICATIONS SEE SHEET 3

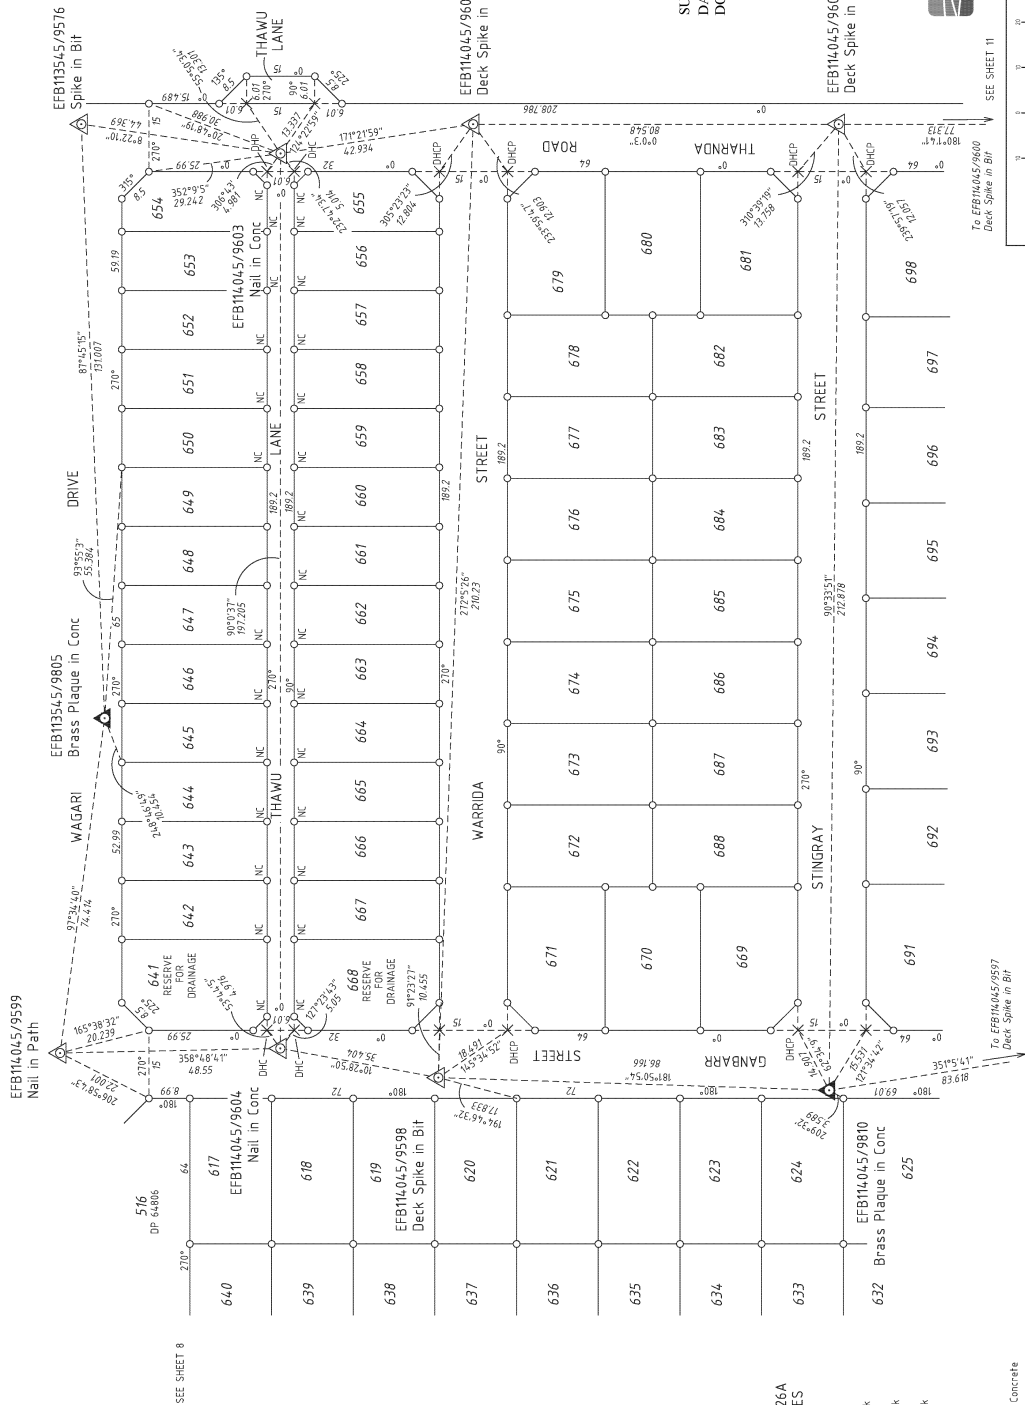

SURVEY INFORMATION ONLY

FINAL SURVEY SHEET
SURVEY CARRIED OUT UNDER REG26A
SPECIAL SURVEY AREA GUIDELINES

- Denotes Standard Survey Mark
- Denotes Permanent Survey Mark
- Denotes Permanent Control Mark
- Denotes Temporary Control Mark
- Denotes Peg
- Spike
- NC - Nail in Concrete
- DHC - Drill Hole in Concrete
- DHCP - Drill Hole in Conc. Path
- DHK - Drill Hole in Kerb
- DHP - Drill Hole in Paving

THIS SUBDIVISION AT THE TIME OF SURVEY
MAY CONTAIN RETAINING WALLS WHICH
ARE ALL LOCATED WITHIN THE HIGH (OR LOW) LOT/S

THIS SHEET ALSO APPLIES TO LOTS
CREATED ON DP 66564

PROJECT GRID IS KAR 94

SURVEY SHEET AUDITED
DATE: 07/12/2010 LM
DOCKET: 04283-2010v02



18/04/2010 10:33 AM
P:\04283-2010\02.DWG



DEPOSITED PLAN
66565

SCALE: 1:750 AT 18/04/2010
BRIAN F.C. HILL

Surveyor
BRIAN F.C. HILL
07/2010

Accepted
07/2010

DATE

SHEET 10 OF 11
VERSION 2

HELD BY LANDGATE
IN DIGITAL FORM ONLY.

SURVEY SHEET AUDITED
DATE: 07/12/2010 LM
DOCKET: 04283-20/0/02




whelans

SCALE: 1:750 AT PRINTING
ALL DISTANCES ARE IN METRES

SURVEYORS CERTIFICATE - Reg 54

DEPOSITED PLAN
66565
SHEET 11 OF 11
VERSION 2

FOR HEADING SEE SHEET 1
FOR INTERESTS AND NOTIFICATIONS SEE SHEET 3

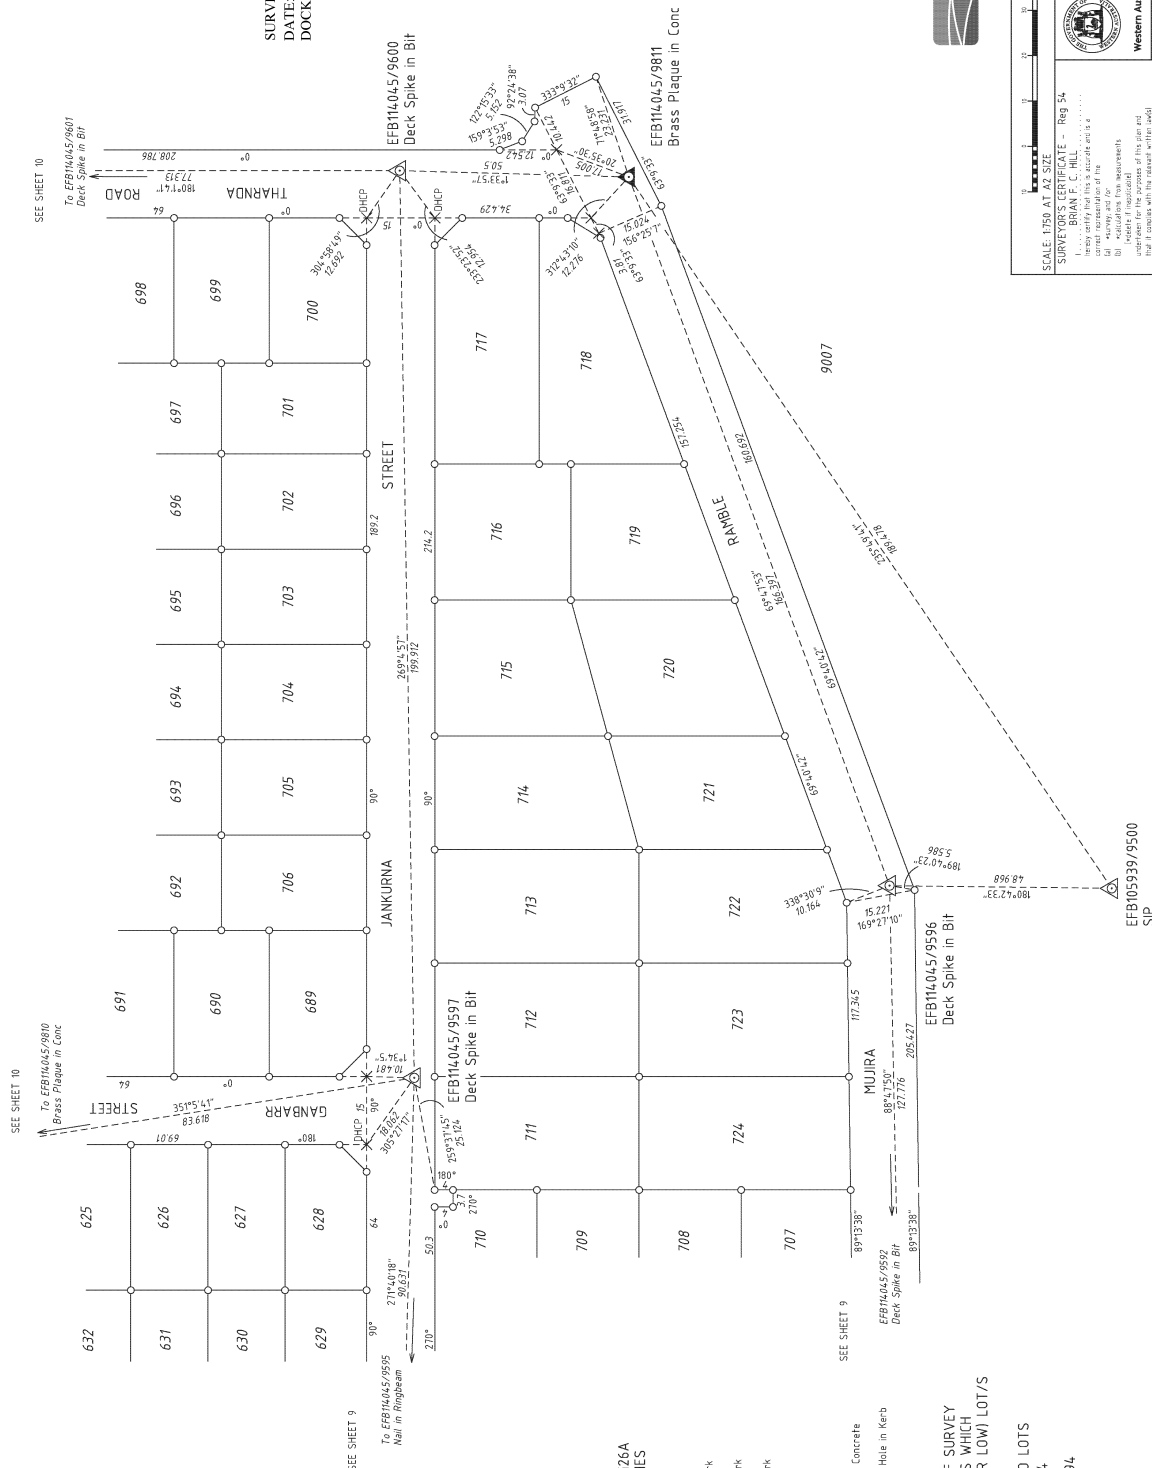

SURVEY INFORMATION ONLY

FINAL SURVEY SHEET
SURVEY CARRIED OUT UNDER REG26A
SPECIAL SURVEY AREA GUIDELINES

- Denotes Standard Survey Mark
- Denotes Permanent Survey Mark
- Denotes Permanent Control Mark
- Denotes Temporary Control Mark
- Denotes Peg
- Denotes Spike

NC - Nail in Concrete DHC - Drill Hole in Concrete
DHC - Drill Hole in Conc. Path DHC - Drill Hole in Kerb
DHP - Drill Hole in Paving

THIS SUBDIVISION AT THE TIME OF SURVEY
MAY CONTAIN RETAINING WALLS WHICH
ARE ALL LOCATED WITHIN THE HIGH (OR LOW) LOT/S

THIS SHEET ALSO APPLIES TO LOTS
CREATED ON DP 66564
PROJECT GRID IS KAR 94