


KARRATHA LOTS 642-901.
 DEWITT DISTRICT.
 CORR: 1714-68
 3784-69.

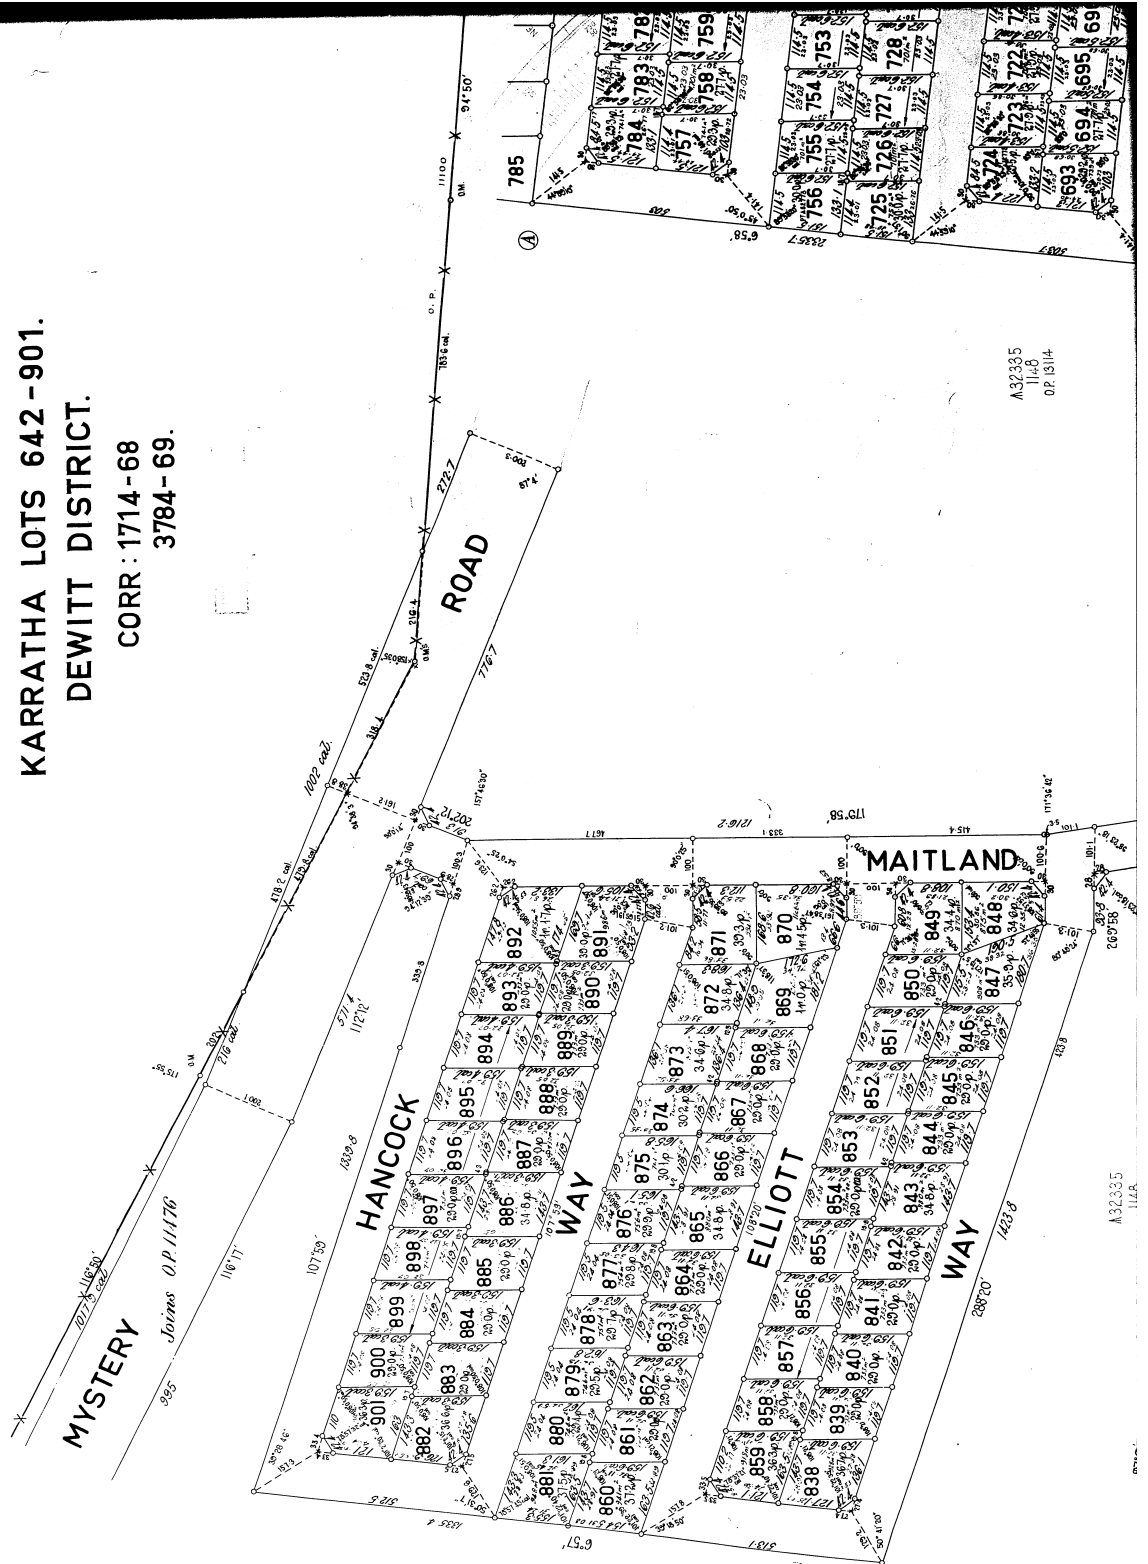


KARRATHA LOTS 642-901.

DEWITT DISTRICT.


CORR: 1714-68

3784-69.

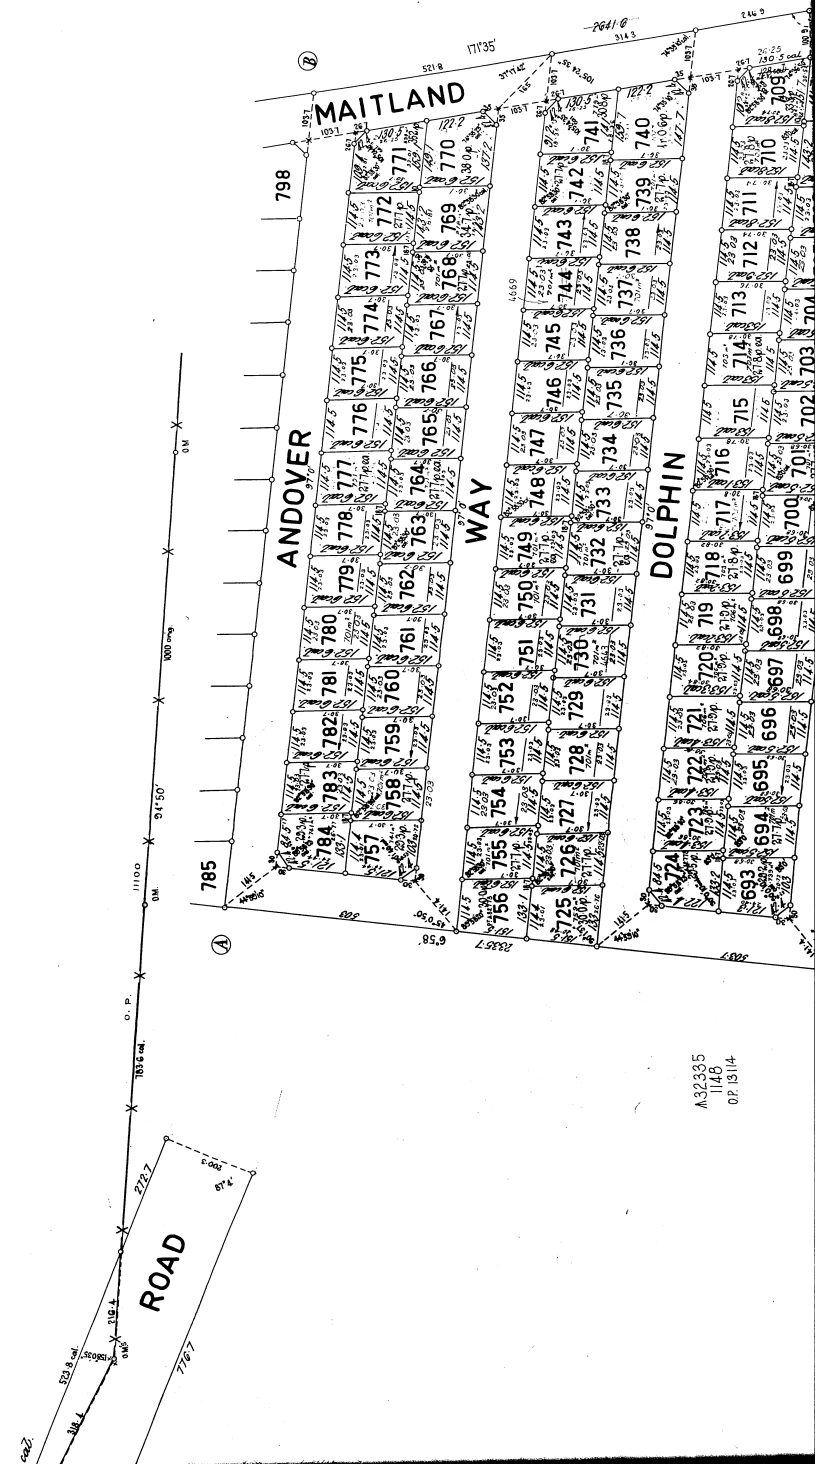

A32335
1146

OFFICIAL REPLACEMENT PLAN
This photograph is approved to replace
OP 1147, which is
damaged and has been withdrawn from
use. This is now the official document
relating to surveys shown on OP
SURVEYOR GENERAL *C. J. [Signature]*

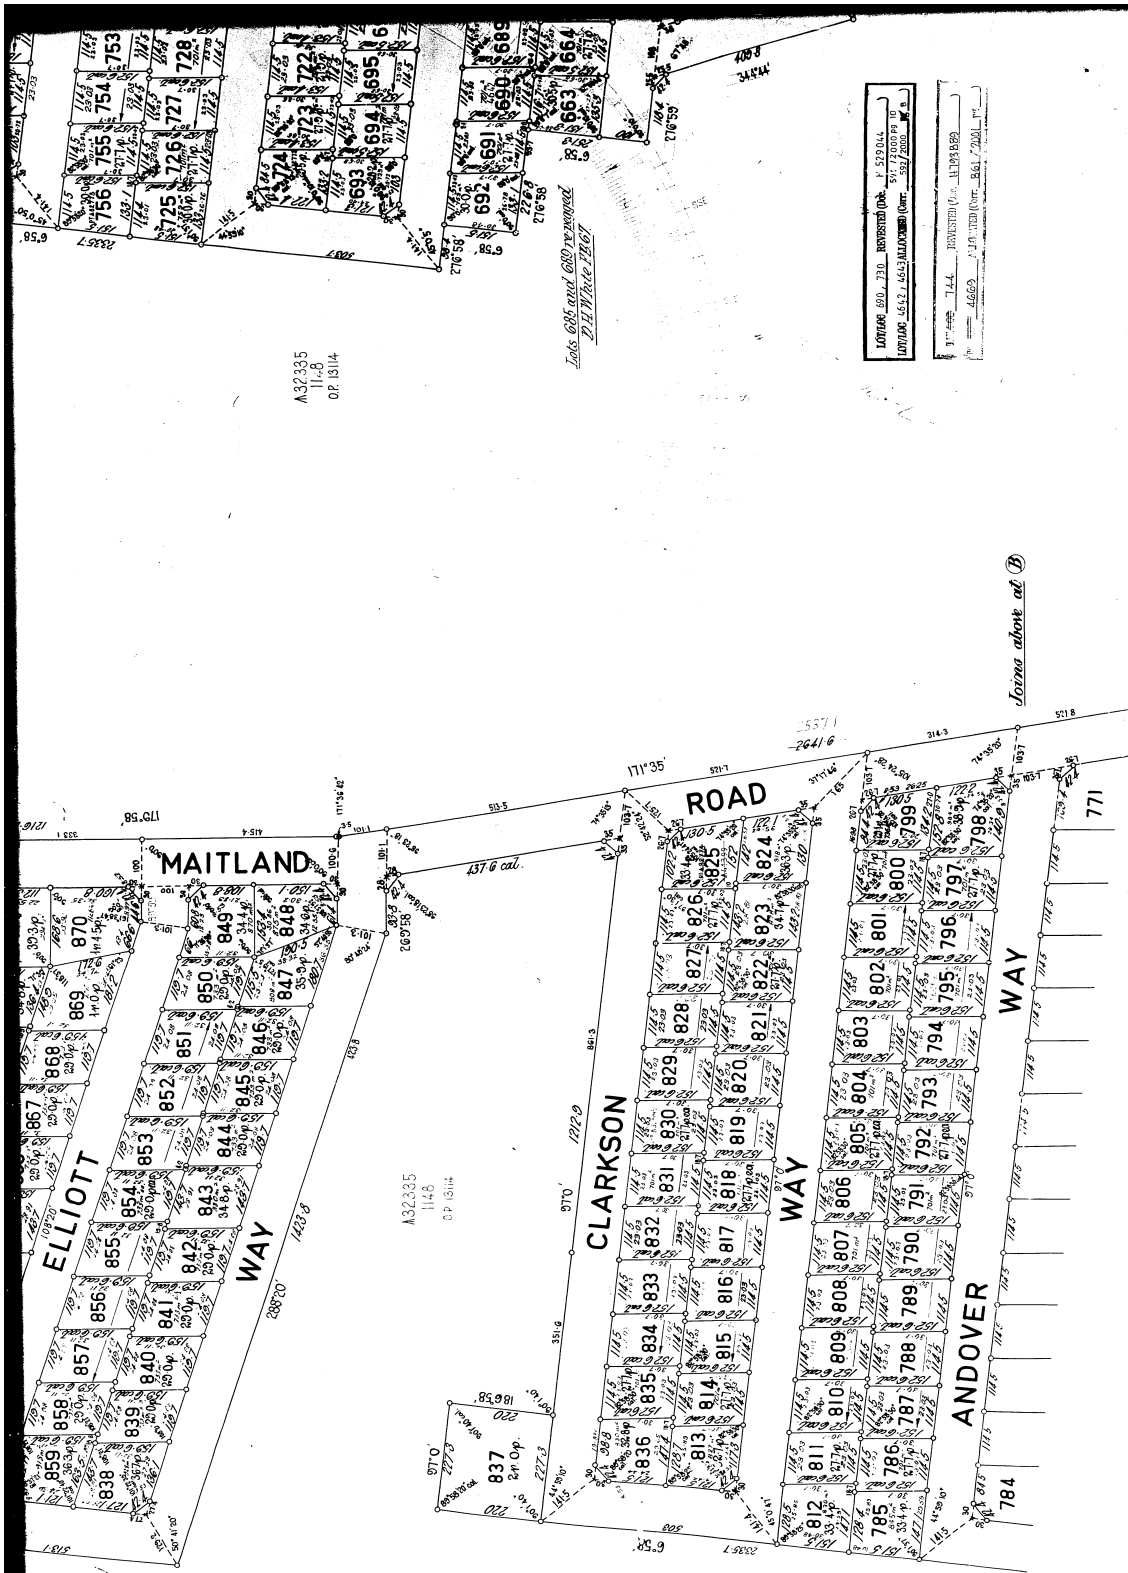

A32335
1148
OP 13114

A32335
1148
OP 13114




OFFICIAL REPLACEMENT PLAN
 This photograph is approved to replace
 OP 11477 which is
 damaged and has been withdrawn from
 use. This is now the official document
 relating to surveys shown hereon.
















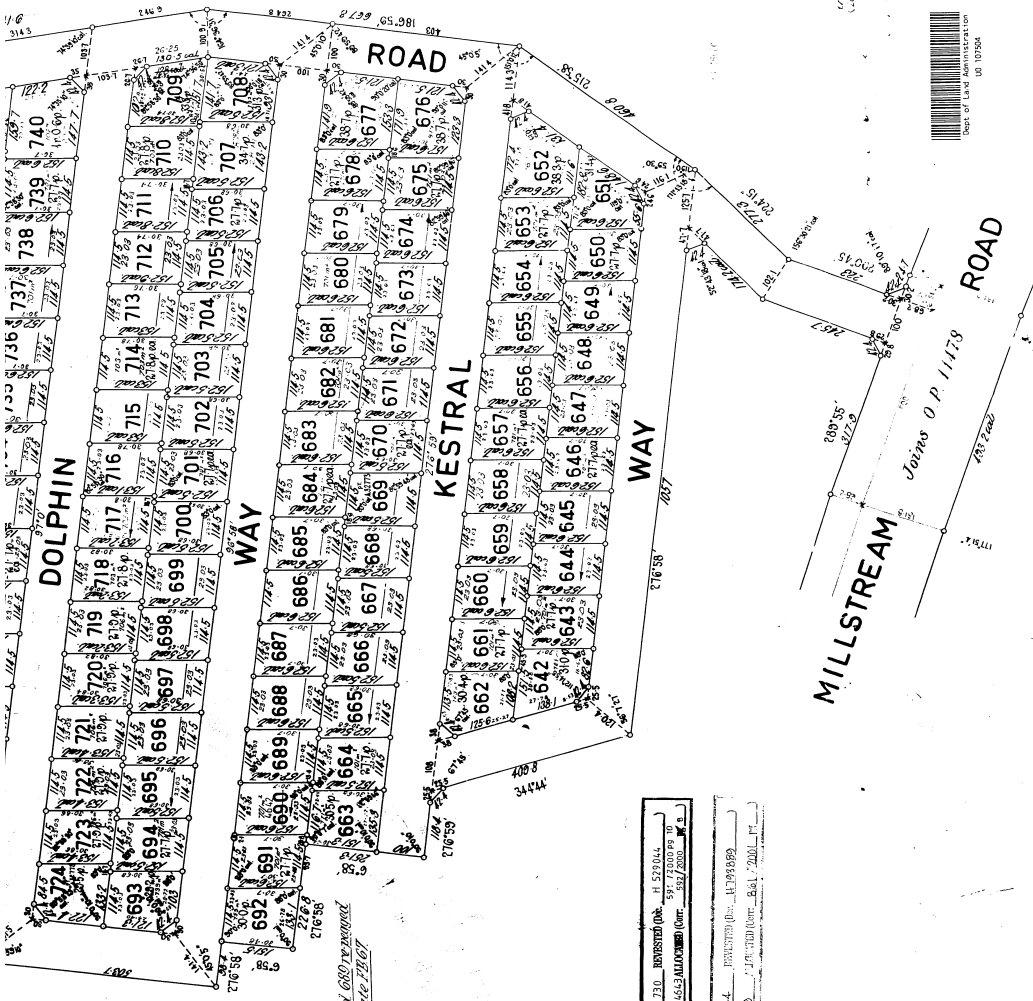

A32335
 1148
 OP 1314


Joining above at B

LOT 650, 730, 780 & 804



ORIGINAL PLAN No. 11477

KARRATHA LOTS 642-901.
DEWITT DISTRICT.
CORR : 1714-68
3784-69.

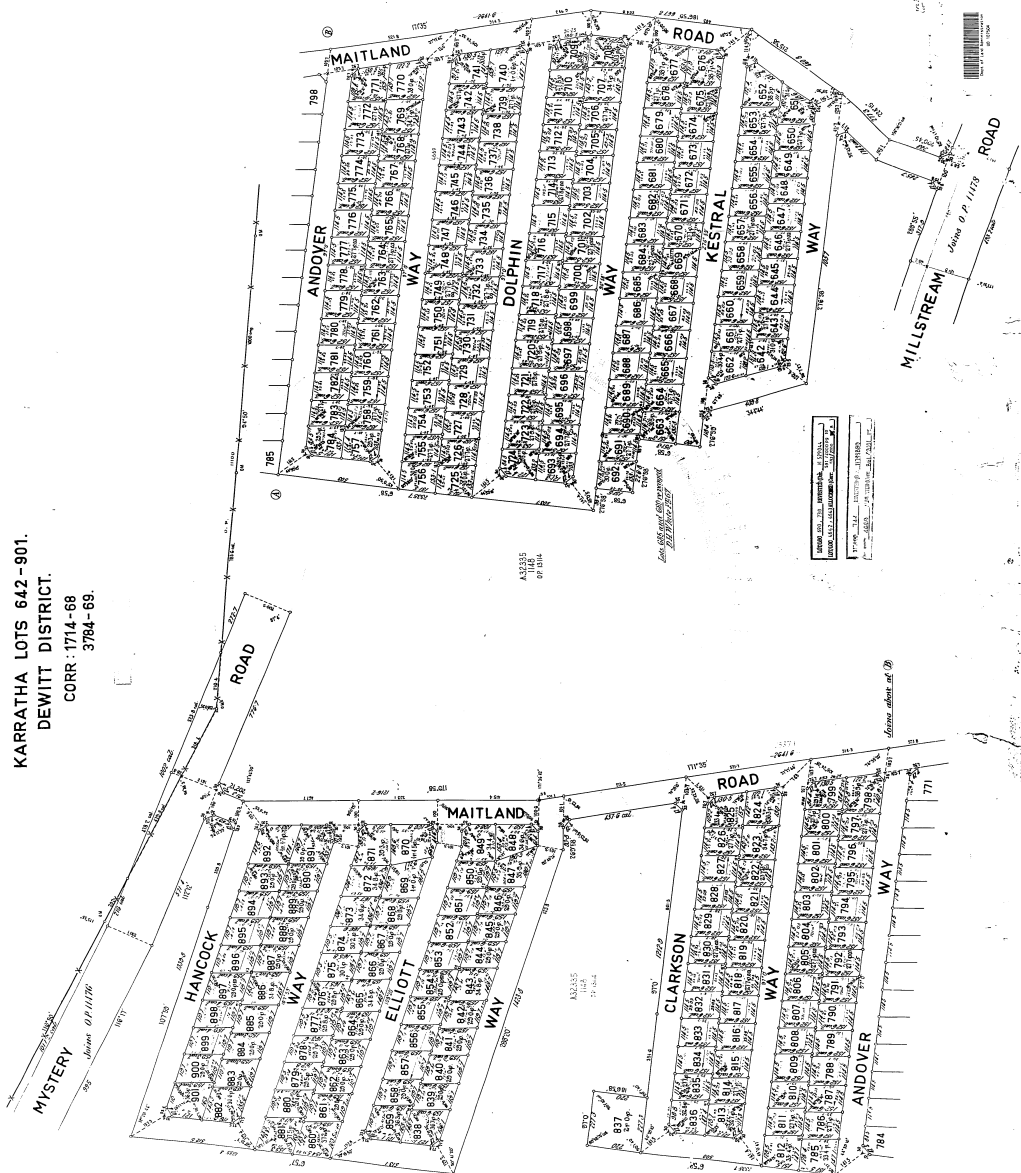

OFFICIAL REPLACEMENT PLAN
This photograph is approved to replace
OP 11A17T..... which is
damaged and has been withdrawn from
use. This is now the official document
relating to surveys shown herein.
DATE: 12/1/80
SURVEYOR *Col. J. A. [Signature]*
GENERAL

[illegible]