


DP 55244 (03)



FOR HEADING SEE SHEET 1
FOR INTERESTS AND NOTIFICATIONS SEE SHEET 1

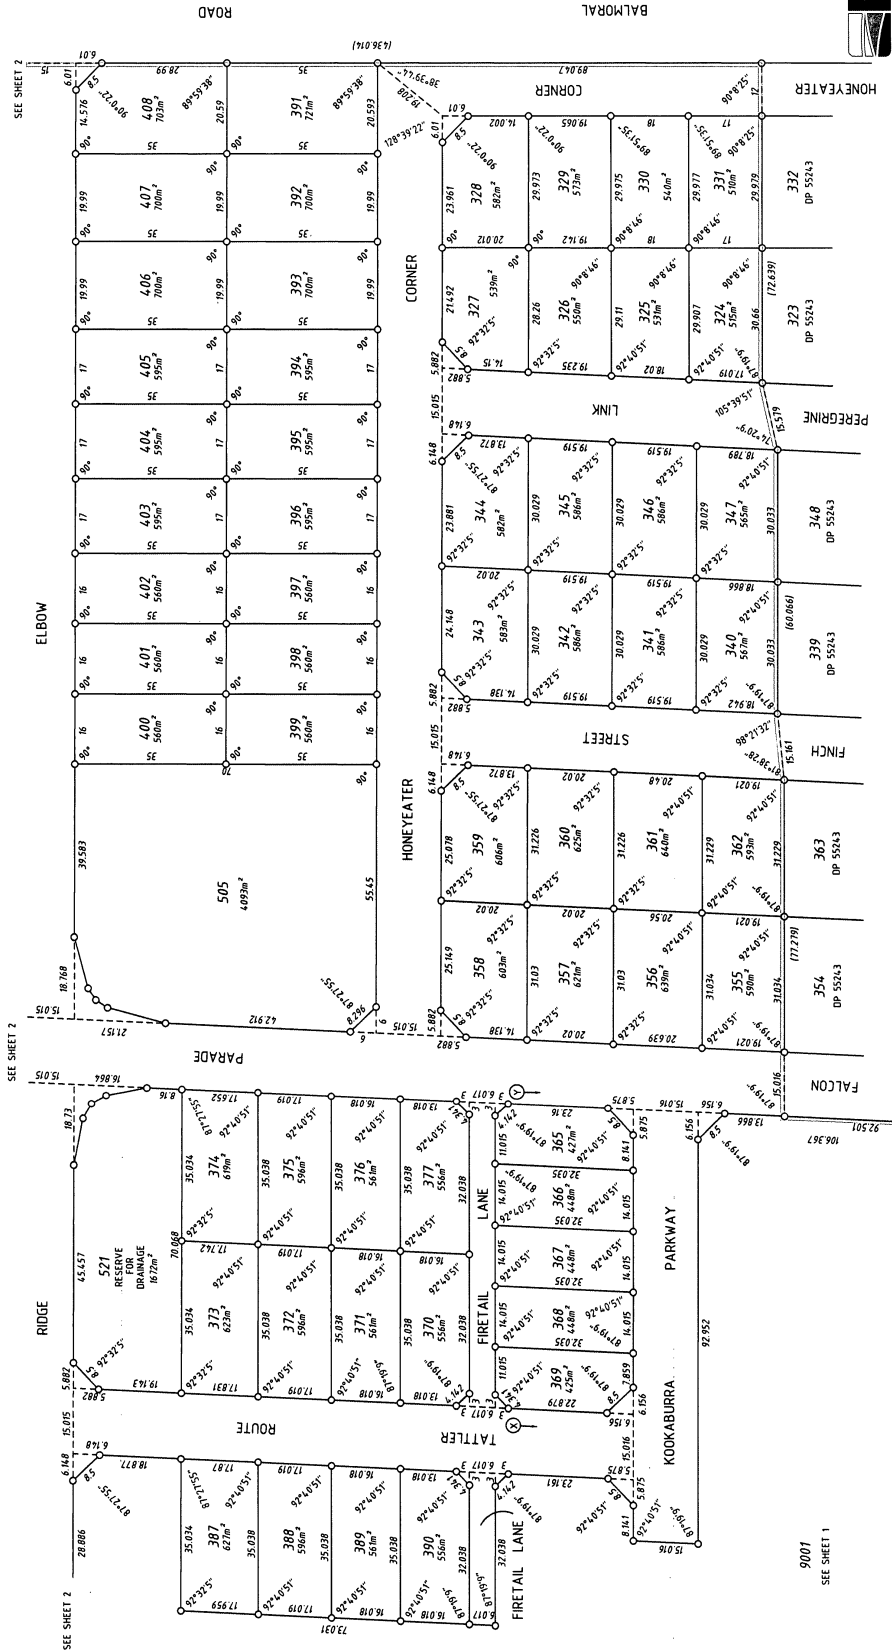

SCALE: 1:750
AT A2 SIZE
ALL DISTANCES ARE IN METRES

SEE SHEET 2

SEE SHEET 1

SEE SHEET 4

SEE SHEET 3

SEE SHEET 2

SEE SHEET 1

SEE SHEET 4

SEE SHEET 3

Landgate
Western Australian Land Information Authority


DEPOSITED PLAN
55244
ORIGINAL

FILE: 55244
DATE: 6/9/2007
VERSION: 1.0


APPROVED BY:
WESTERN AUSTRALIAN PLANNING COMMISSION




FOR HEADING SEE SHEET 1
FOR INTERESTS AND NOTIFICATIONS SEE SHEET 1

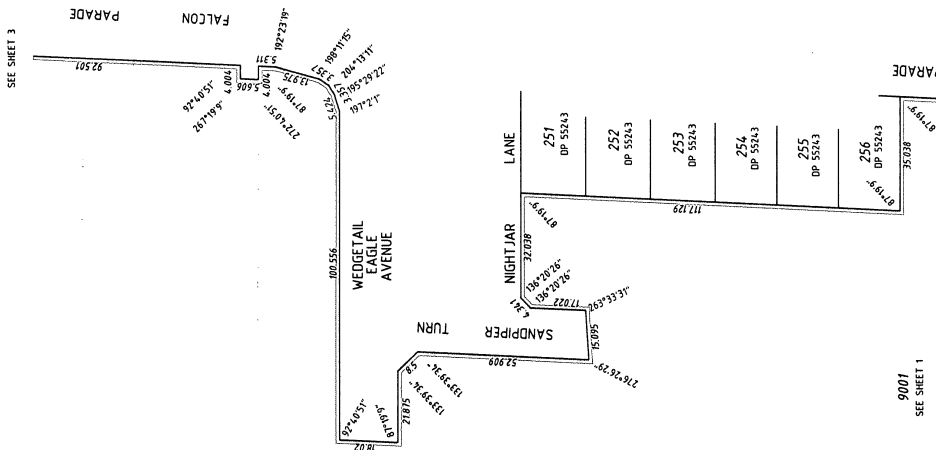

9001
SEE SHEET 1

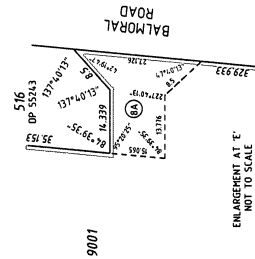

ENLARGEMENT AT 'E'
NOT TO SCALE

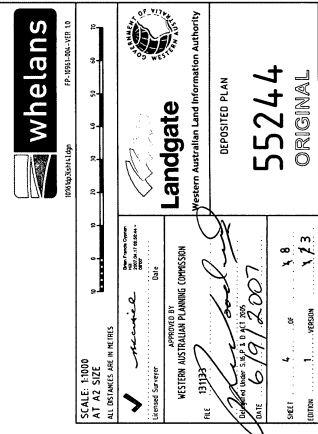



FOR HEADING SEE SHEET 1
FOR INTERESTS AND NOTIFICATIONS SEE SHEET 1

SURVEY INFORMATION ONLY


FINAL SURVEY SHEET
SURVEY CARRIED OUT UNDER REG26A
SPECIAL SURVEY AREA GUIDELINES

- ▲ Denotes Standard Survey Mark
- △ Denotes Permanent Survey Mark
- △ Denotes Permanent Control Mark
- △ Denotes Temporary Control Mark
- Denotes Peg
- X Spike
- H - Hi-Hi Nail
- DS - Deck Spike
- NP - Nail & Plate in Conc
- NF - Nail in Fence Post
- P - Punch Mark in Fence
- N - Nail in Conc

THIS SUBDIVISION AT THE TIME OF SURVEY
MAY CONTAIN RETAINING WALLS WHICH
ARE ALL LOCATED WITHIN THE HIGH (OR LOW) LOT/S


THIS SHEET ALSO APPLIES TO LOTS
CREATED ON DP 55243

PROJECT GRID IS KARRATHA 94

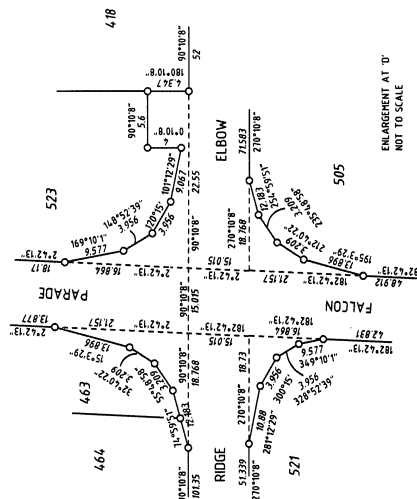

ENLARGEMENT AT 0'
NOT TO SCALE

9001

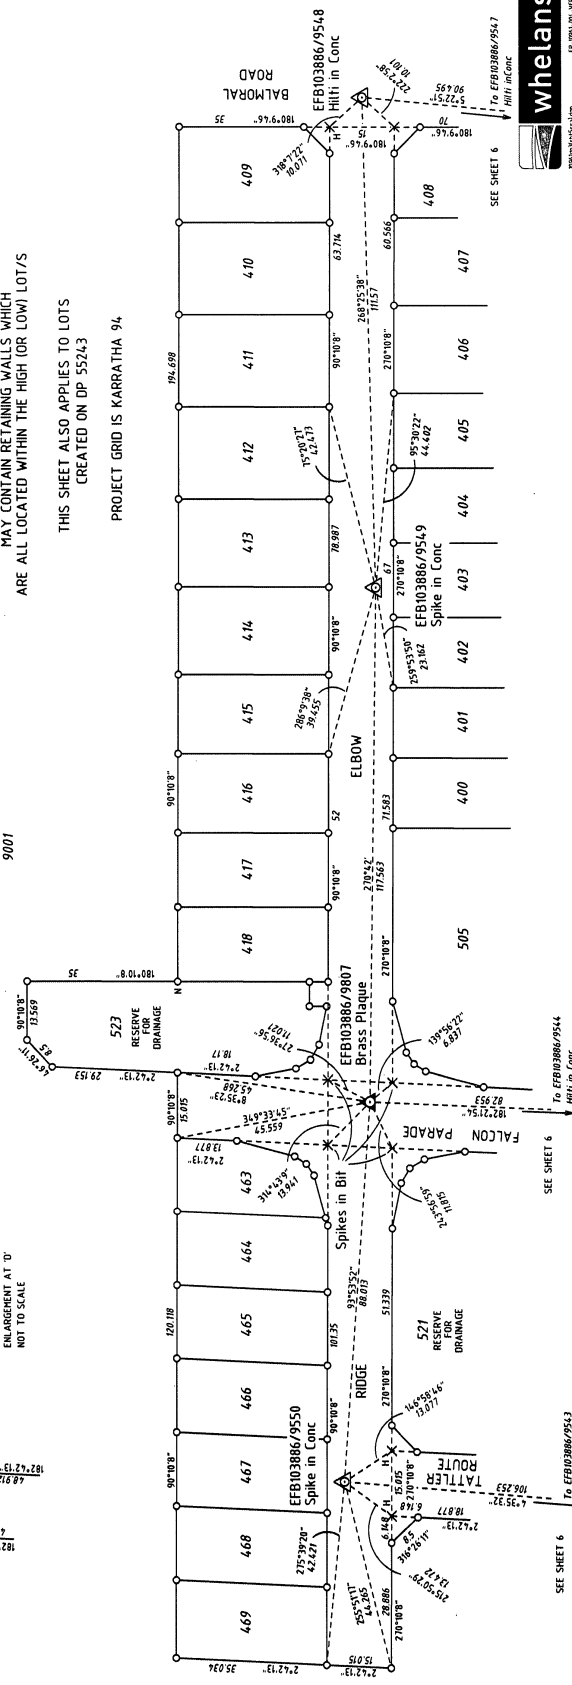

SCALE: 1:500
AT A3 SIZE
ALL DISTANCES ARE IN METRES

SURVEYOR'S CERTIFICATE - Reg 54






SURVEY SHEET AUDITED
DATE: 11.12.2007
DOCKET: 3452.2005/2

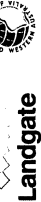


Landgate
Western Australian Land Information Authority

DEPOSITED PLAN
55244

ORIGINAL

FOR HEADING SEE SHEET 1
FOR INTERESTS AND NOTIFICATIONS SEE SHEET 1

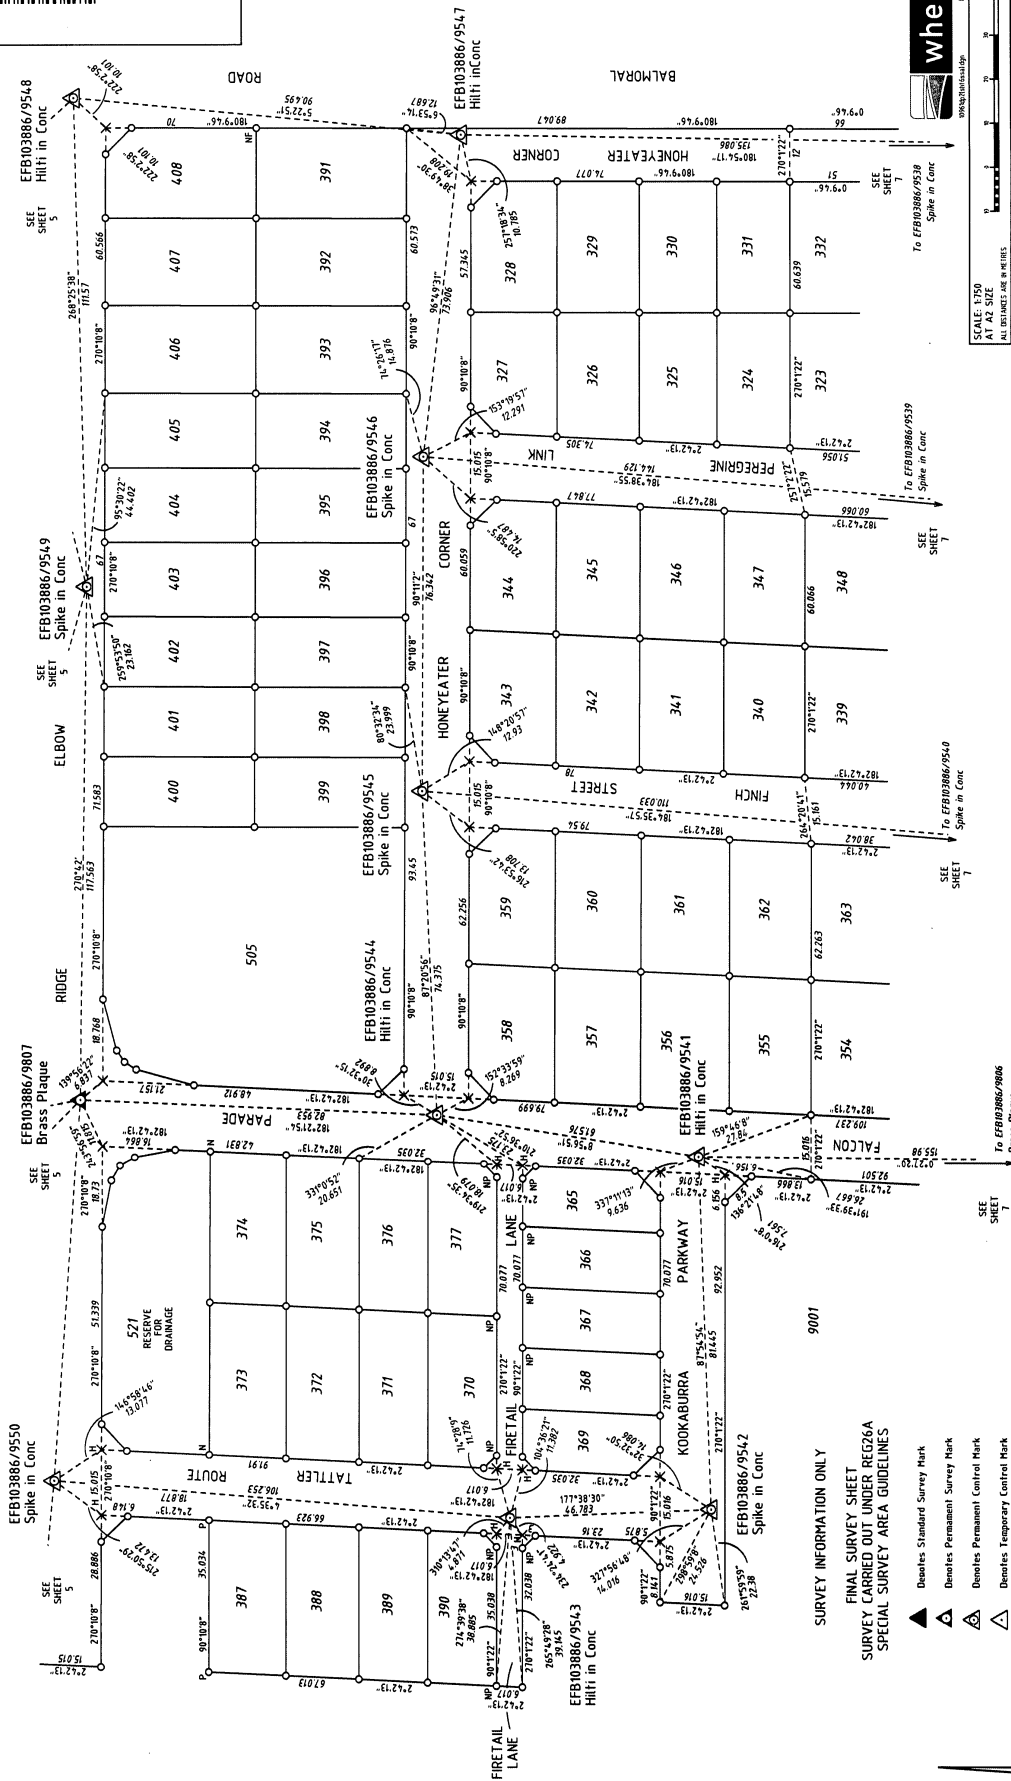

SCALE: 1:500
AT A2 SIZE
ALL DISTANCES ARE IN METRES

SURVEYOR'S CERTIFICATE - Reg 54

DEPOSITED PLAN
55244
ORIGINAL

Landgate
Western Australian Land Information Authority

SURVEY SHEET AUDITED
DATE: 11.12.2007
DOCKET: 3452 - 2005 / 2

PROJECT GRID IS KARRATHA 94

THIS SUBDIVISION AT THE TIME OF SURVEY MAY CONTAIN RETAINING WALLS WHICH ARE ALL LOCATED WITHIN THE HIGH (OR LOW) LOT/S

THIS SHEET ALSO APPLIES TO LOTS CREATED ON DP 55243

PROJECT GRID IS KARRATHA 94

SURVEY INFORMATION ONLY
FINAL SURVEY SHEET
SURVEY CARRIED OUT UNDER REG26A
SPECIAL SURVEY AREA GUIDELINES

- ▲ Denotes Standard Survey Mark
- △ Denotes Permanent Survey Mark
- △ Denotes Permanent Control Mark
- △ Denotes Temporary Control Mark
- Denotes Peg
- × Spike
- H - Hill
- US - Bush Spike
- NP - Nail & Plate in Conc
- NP - Nail in Fence Post
- P - Punch Mark in Fence
- N - Nail in Conc

