


TYPE: FREEMHOLD	SUBDIVISION
PURPOSE	PLAN OF
<p style="text-align: center;">LOTS 201-204, 213-229, 243-246 & 4914 & ROADS</p>	
DISTRICT: DE WITT	EARLY ISSUE YES/NO
TOWNSITE: KARRATHA	FORMER TENURE
DOLA FILE: LOT 4914	ON DP 35545
LOCAL AUTHORITY: SHIRE OF ROEBOURNE	C/H 2532-136
LOCALITY: BAYTOWN	FIELD BOOK
INDEX: BHMS (M) 4.5, (2) 24.36	88743
PUBLIC	
SCALE: 1:1000 AT A3 SIZE ALL DIMENSIONS ARE IN METRES SURVEYORS CERTIFICATE - Reg 54 THIS PLAN IS VALID FOR THE PURPOSES OF THE SURVEY ACT 1988 AND THE SURVEY REGULATIONS 1988. IT IS NOT VALID FOR THE PURPOSES OF THE LOCAL GOVT ACT, 1995 OR THE LOCAL GOVT ACT, 2009. 
IN ORDER FOR DEALINGS	

DEPOSITED PLAN <h1 style="text-align: center;">35559</h1>	
SHEET: 1	OF: 2

INTERESTS AND NOTIFICATIONS			
SUBJECT	PURPOSE	STATUTORY REFERENCE	ORIGIN
LOT 4914	RESERVE FOR RECREATION & DRAINAGE	VESTS IN THE CROWN UNDER THIS PLAN	THIS PLAN

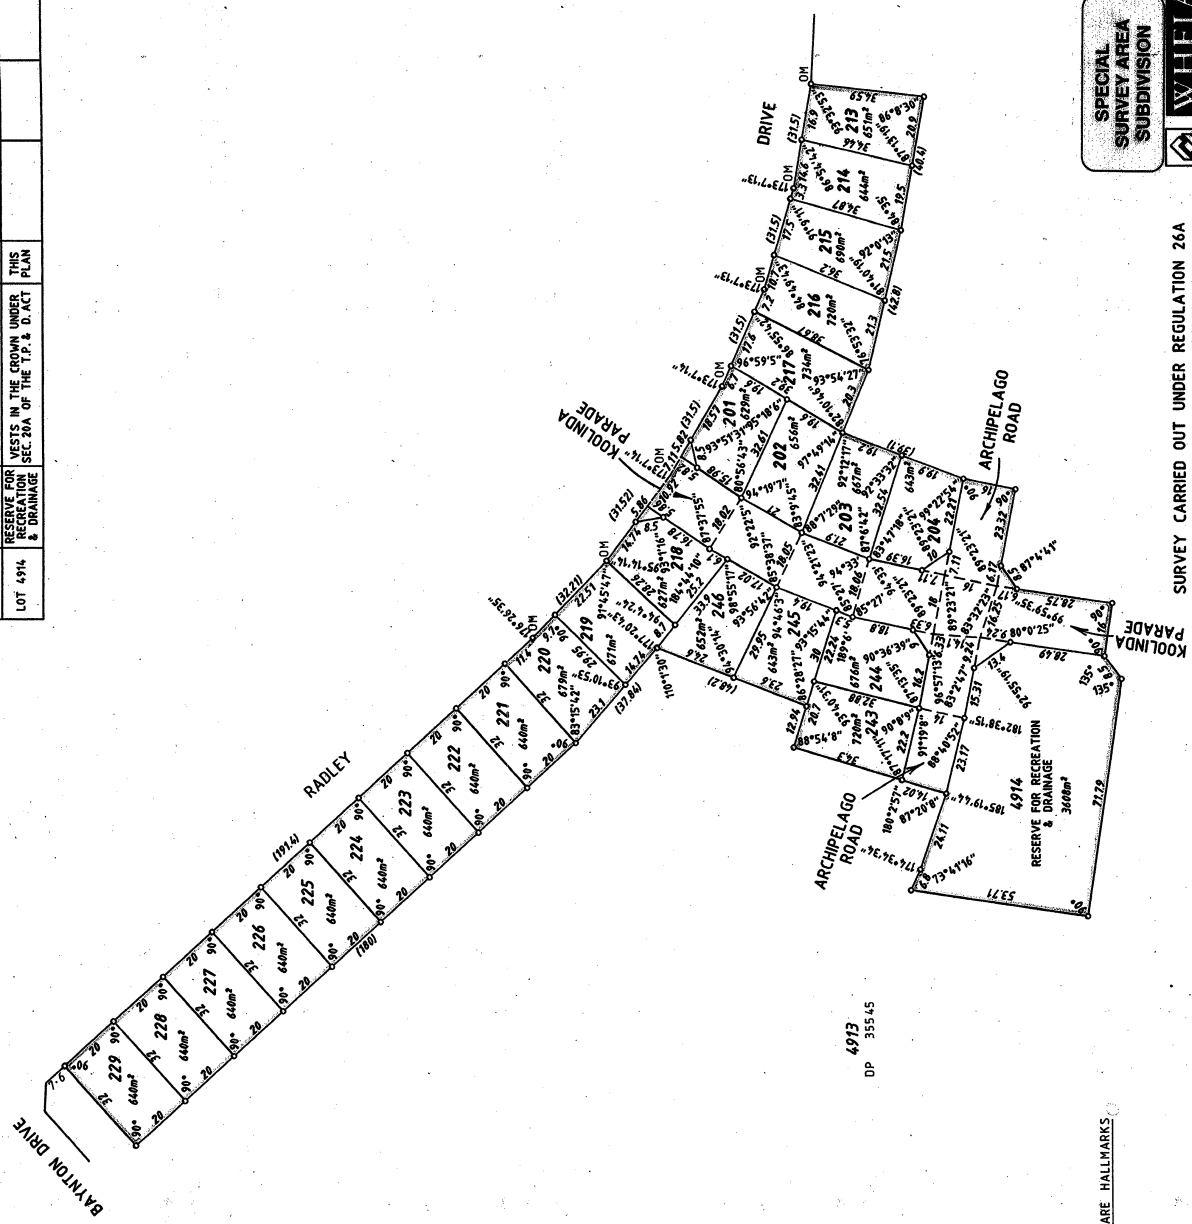

SPECIAL SURVEY AREA SUBDIVISION


WHEHLANS
 SURVEY & MAPPING GROUP PTY LTD
 1088 8425 WITT WHEHLANSURVEY.COM.AU

SURVEY CARRIED OUT UNDER REGULATION 26A
 SPECIAL SURVEY AREA GUIDELINES
 FINAL MARKING DEFERRED (DOLA file 02593-1994-04RO)

DP 35559 (01)



FINAL SURVEY SHEET
FOR HEADING SEE SHEET 1
FOR INTERESTS & NOTIFICATIONS SEE SHEET 1

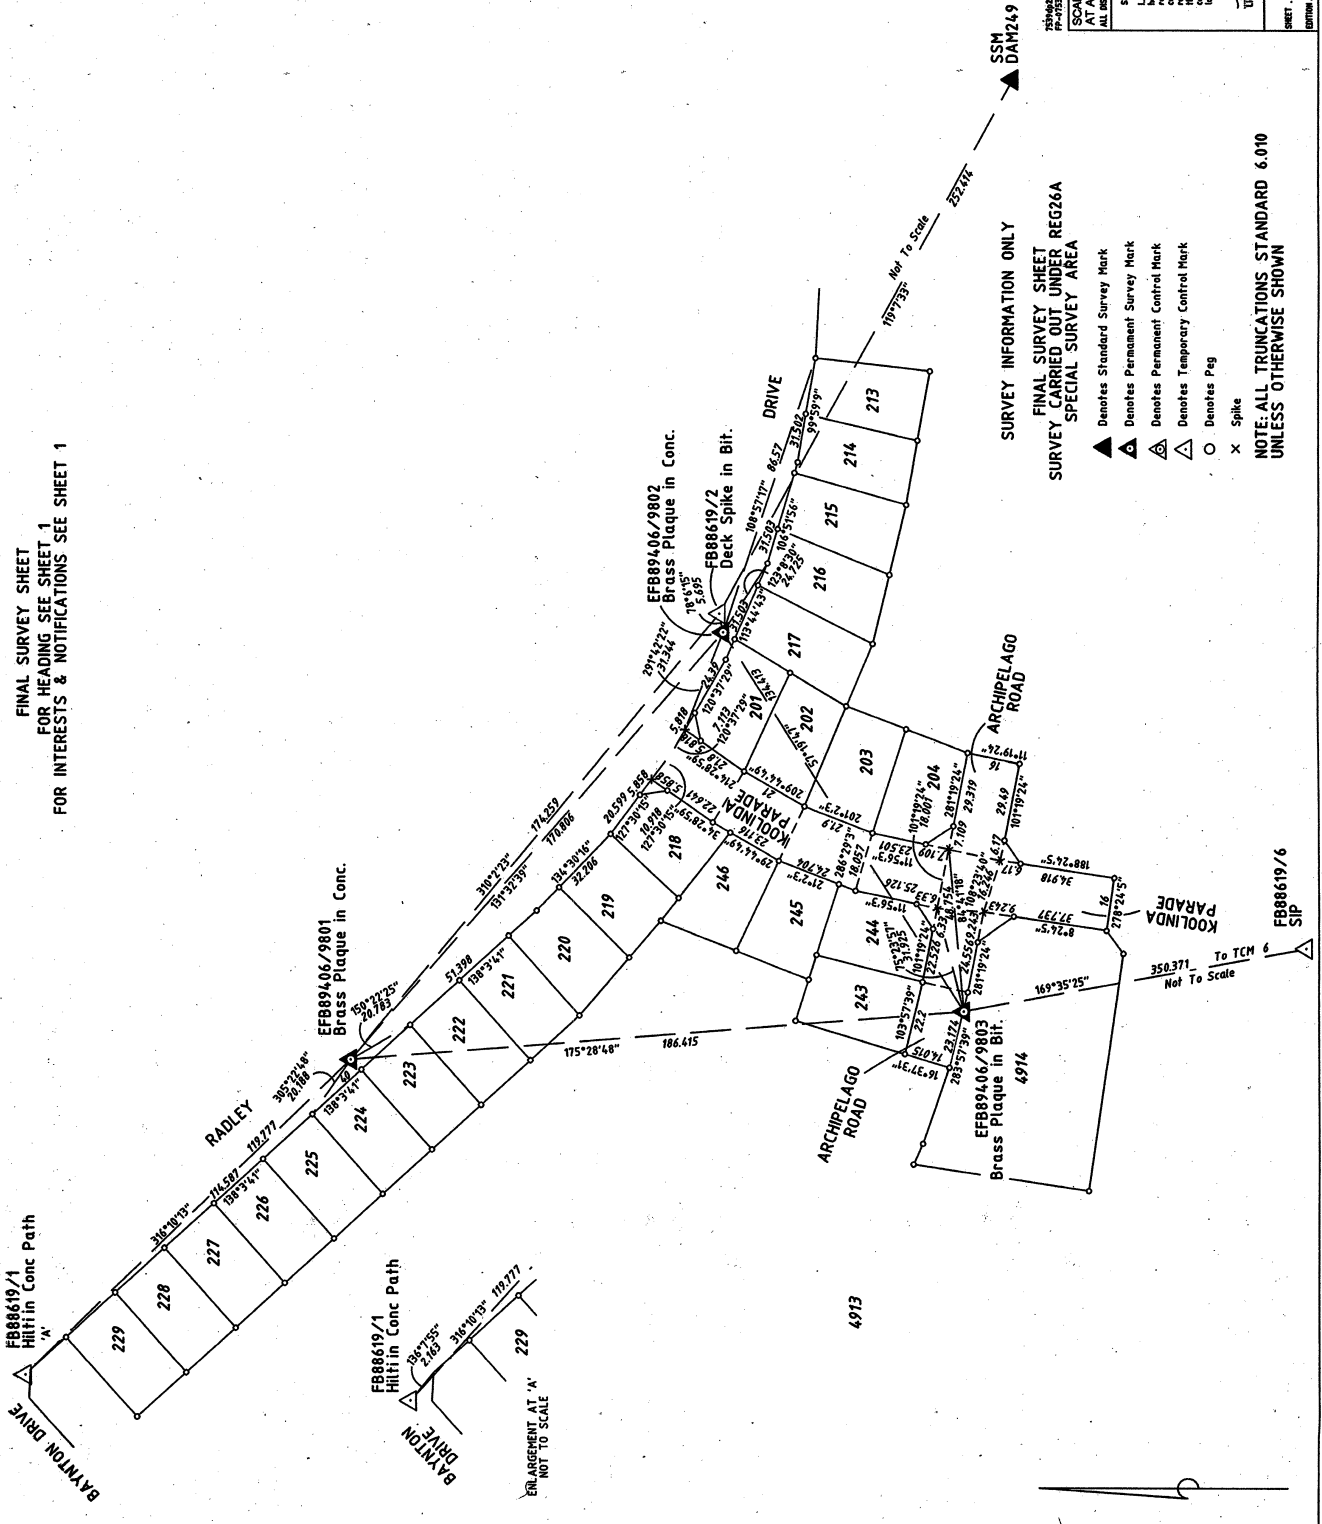

WHELIANS

SCALE: 1:1000
 AT A2 SIZE
 ALL DISTANCES ARE IN METRES

SURVEYOR'S CERTIFICATE - Reg 54
 BRIAN F.C. HILL
 I hereby certify that this is a correct and true copy of the survey as shown on the calculations from measurements taken in the field and that the plan and that it is a true and correct copy of the original and that it is in accordance with the provisions of the Survey Act 1985.

20/6/03
 Licensee
 Licensee No. 20/6/03

Department of
 Land Administration

DEPOSITED PLAN
 35559

SHEET 1 OF 2
 VERION 1 OF 2

SURVEY INFORMATION ONLY
 FINAL SURVEY SHEET
 SURVEY CARRIED OUT UNDER REG26A
 SPECIAL SURVEY AREA

- ▲ Denotes Standard Survey Mark
- △ Denotes Permanent Survey Mark
- △ Denotes Permanent Control Mark
- Denotes Temporary Control Mark
- Denotes Peg
- x Spike

NOTE: ALL TRUNCATIONS STANDARD 6.010
 UNLESS OTHERWISE SHOWN