


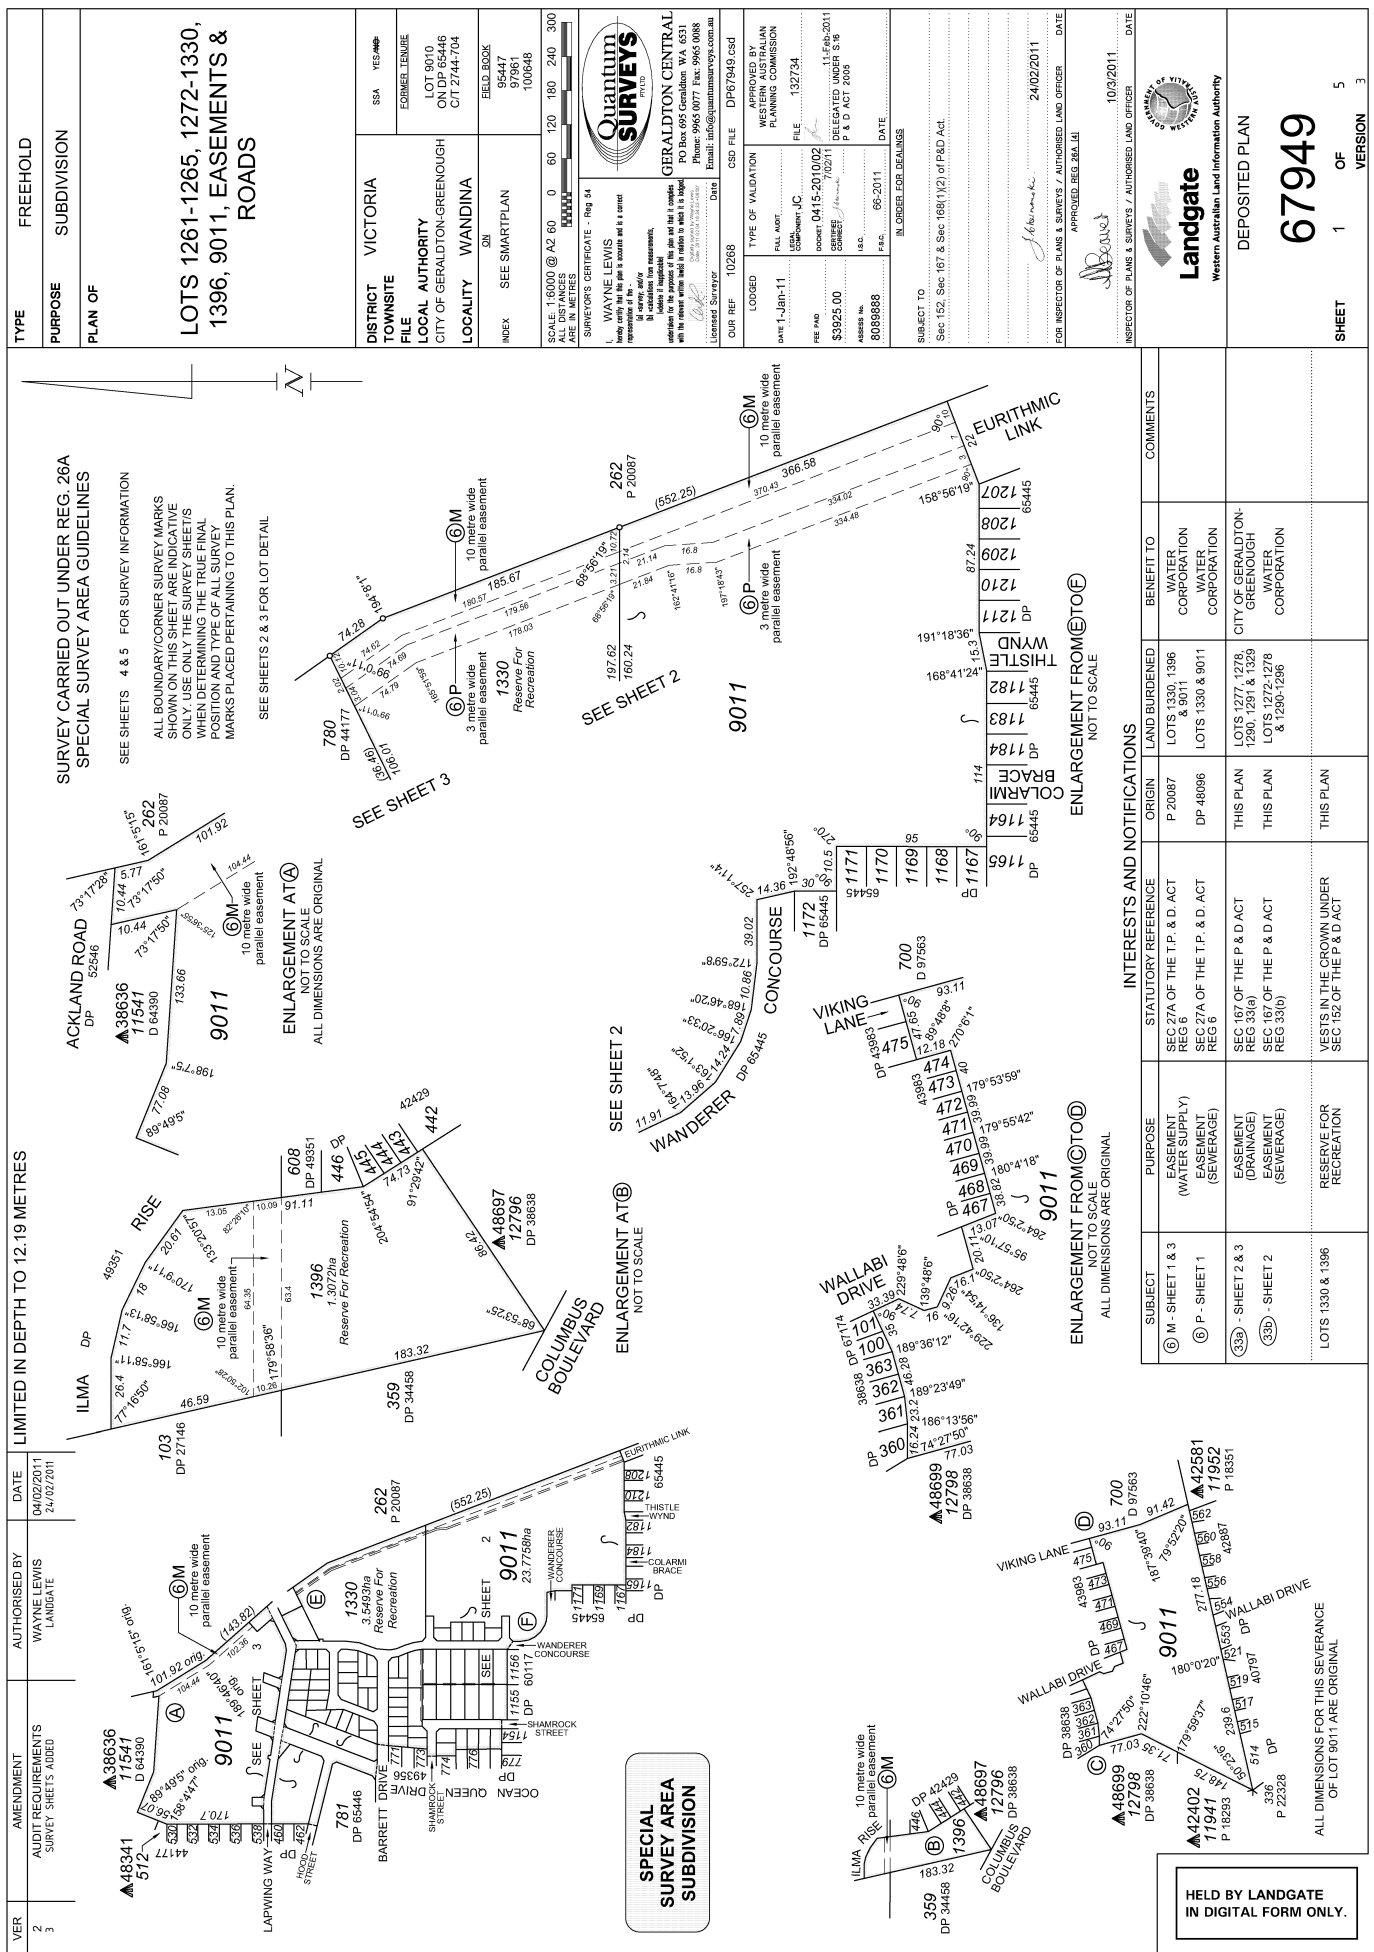

SEE ENLG.(E) TO (F) SHEET 1

1330
3.5493ha
Reserve For Recreation

1330

3.5493ha

3.5493ha
Reserve For Recreation

**SURVEY CARRIED OUT UNDER REG. 26A
SPECIAL SURVEY AREA GUIDELINES**

ALL BOUNDARY/CORNER SURVEY MARKS SHOWN ON THIS SHEET ARE INDICATIVE ONLY. USE ONLY THE SURVEY SHEET/S WHEN DETERMINING THE TRUE FINAL POSITION AND TYPE OF ALL SURVEY MARKS PLACED PERTAINING TO THIS PLAN.

SCALE:
ALL DISTANCES
ARE IN METRES

1:750 @ A2

7.5 0 7.5 15 22.5 30 37.5



DEPOSITED PLAN

67949

SHEET 2 OF 3	VERSION 3
--------------	-----------

SEE ENLG.(E) TO (F) SHEET 1

SE
1.91

),

103

gov.



www.landgate.wa.gov.au

FOR HEADING SEE SHEET 1

FOR INTERESTS AND NOTIFICATIONS SEE SHEET 1

**SURVEY CARRIED OUT UNDER REG. 26A
SPECIAL SURVEY AREA GUIDELINES**

ALL BOUNDARY/CORNER SURVEY MARKS SHOWN ON THIS SHEET ARE INDICATIVE ONLY. USE ONLY THE SURVEY SHEET/S WHEN DETERMINING THE TRUE FINAL POSITION AND TYPE OF ALL SURVEY MARKS PLACED PERTAINING TO THIS PLAN.

⑥ 10 metres

SEE SHEET 1

A horizontal number line with a vertical tick mark at the origin. A point labeled 'Z' is marked on the line to the right of the origin. A line segment extends from the origin to the point Z.

SCALE:	1:750 @A2	7.5	0	7.5	15	22.5	30	37.5
--------	-----------	-----	---	-----	----	------	----	------



Landqate

DEPOSITED PLAN

67949

SHEET 3 OF 5
VERSION 3

SEE SHEET 2

SEE SHEET 2

ENLARGEMENT AT^H

ENLARGEMENT AT(J)




www.landgate.wa.gov.au

HELD BY LANDGATE
IN DIGITAL FORM ONLY.

FOR HEADING SEE SHEET 1
SURVEY INFORMATION ONLY
FINAL SURVEY SHEET

SEE SHEET 5

SEE SHEET 5

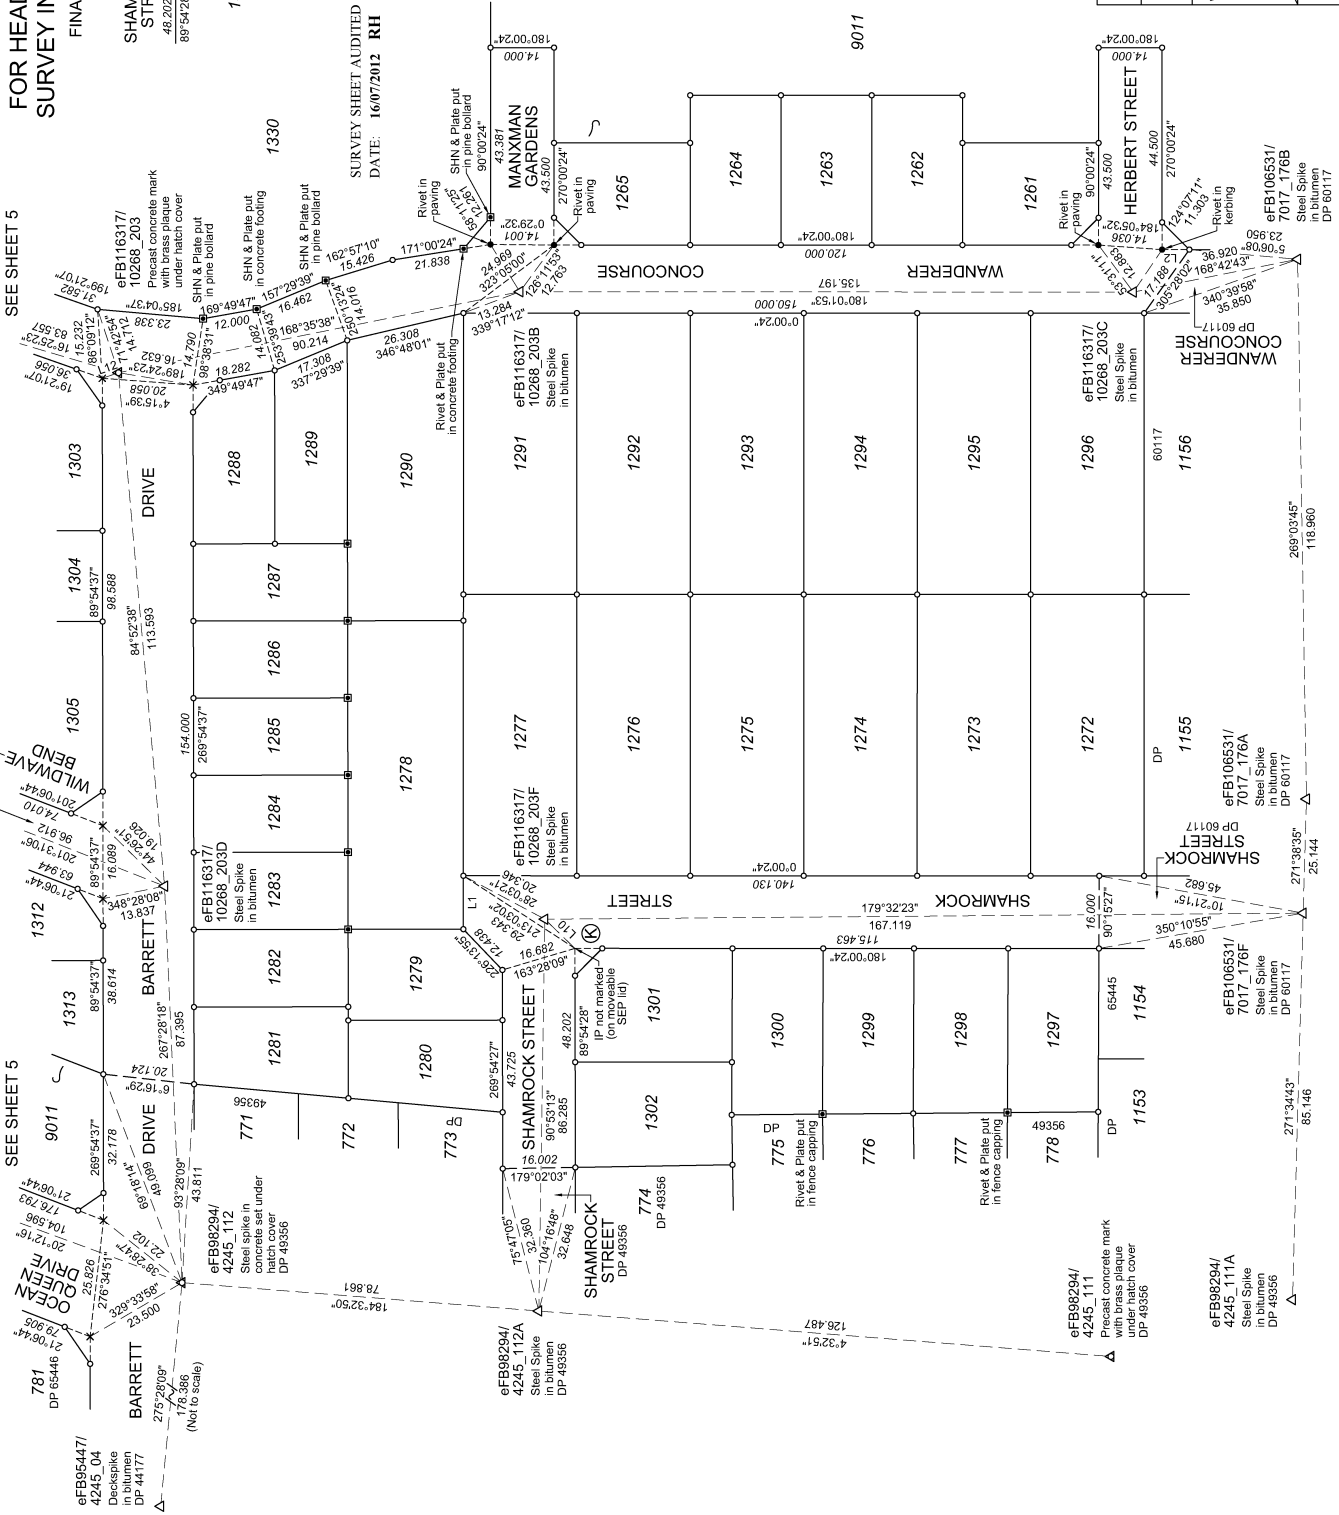

LINE	BEARING	DISTANCE
L1	270°00'24"	11.768
L2	180°00'24"	6.010
L3	144°48'42"	7.309
L4	144°48'42"	1.114
L5	243°48'56"	6.613
L6	278°49'27"	1.012
L7	278°49'27"	8.439
L8	153°09'34"	8.343
L9	224°05'49"	9.245
L10	149°31'03"	8.741
L11	341°08'05"	3.798
L12	351°33'03"	10.347
L13	287°01'06"	7.887
L14	307°37'44"	4.115
L15	37°00'34"	11.622

LEGEND

- Denotes Peg unless stated otherwise
- Denotes Nail/Rivet
- ✕ Denotes Nail/Screw/Rivet and Plate
- ✕ Denotes Spike
- ✕ Denotes Drill Hole
- ▲ Denotes Standard Survey Mark (SSM)
- ▲ Denotes Permanent Survey Mark (PSM)
- ▲ Denotes Permanent Control Mark (PCM)
- ✕ Denotes Temporary Control Mark (TCM)

SURVEY CARRIED OUT UNDER REG. 26A
SPECIAL SURVEY AREA GUIDELINES

ALL BEARINGS AND DISTANCES ON THIS SHEET
ARE THE RESULTANT LEAST SQUARES ADJUSTMENTS
CARRIED OUT ON RAW FIELD OBSERVATIONS

BEARINGS DATUM IS GERALDTON COASTAL GRID 94
ALL NAILS/SCREWS/RIVETS & PLATES ARE IN LIMESTONE
RETAINING WALLS UNLESS OTHERWISE NOTED

SCALE 1:750 @ A2
ALL DISTANCES
ARE IN METRES

Landgate
Western Australian Land Information Authority

DEPOSITED PLAN

67949

SHEET 4 OF 5
VERSION 3

