








FINAL SURVEY SHEET  
FOR HEADING SEE SHEET 1  
FOR INTERESTS & NOTIFICATIONS SEE SHEET 1

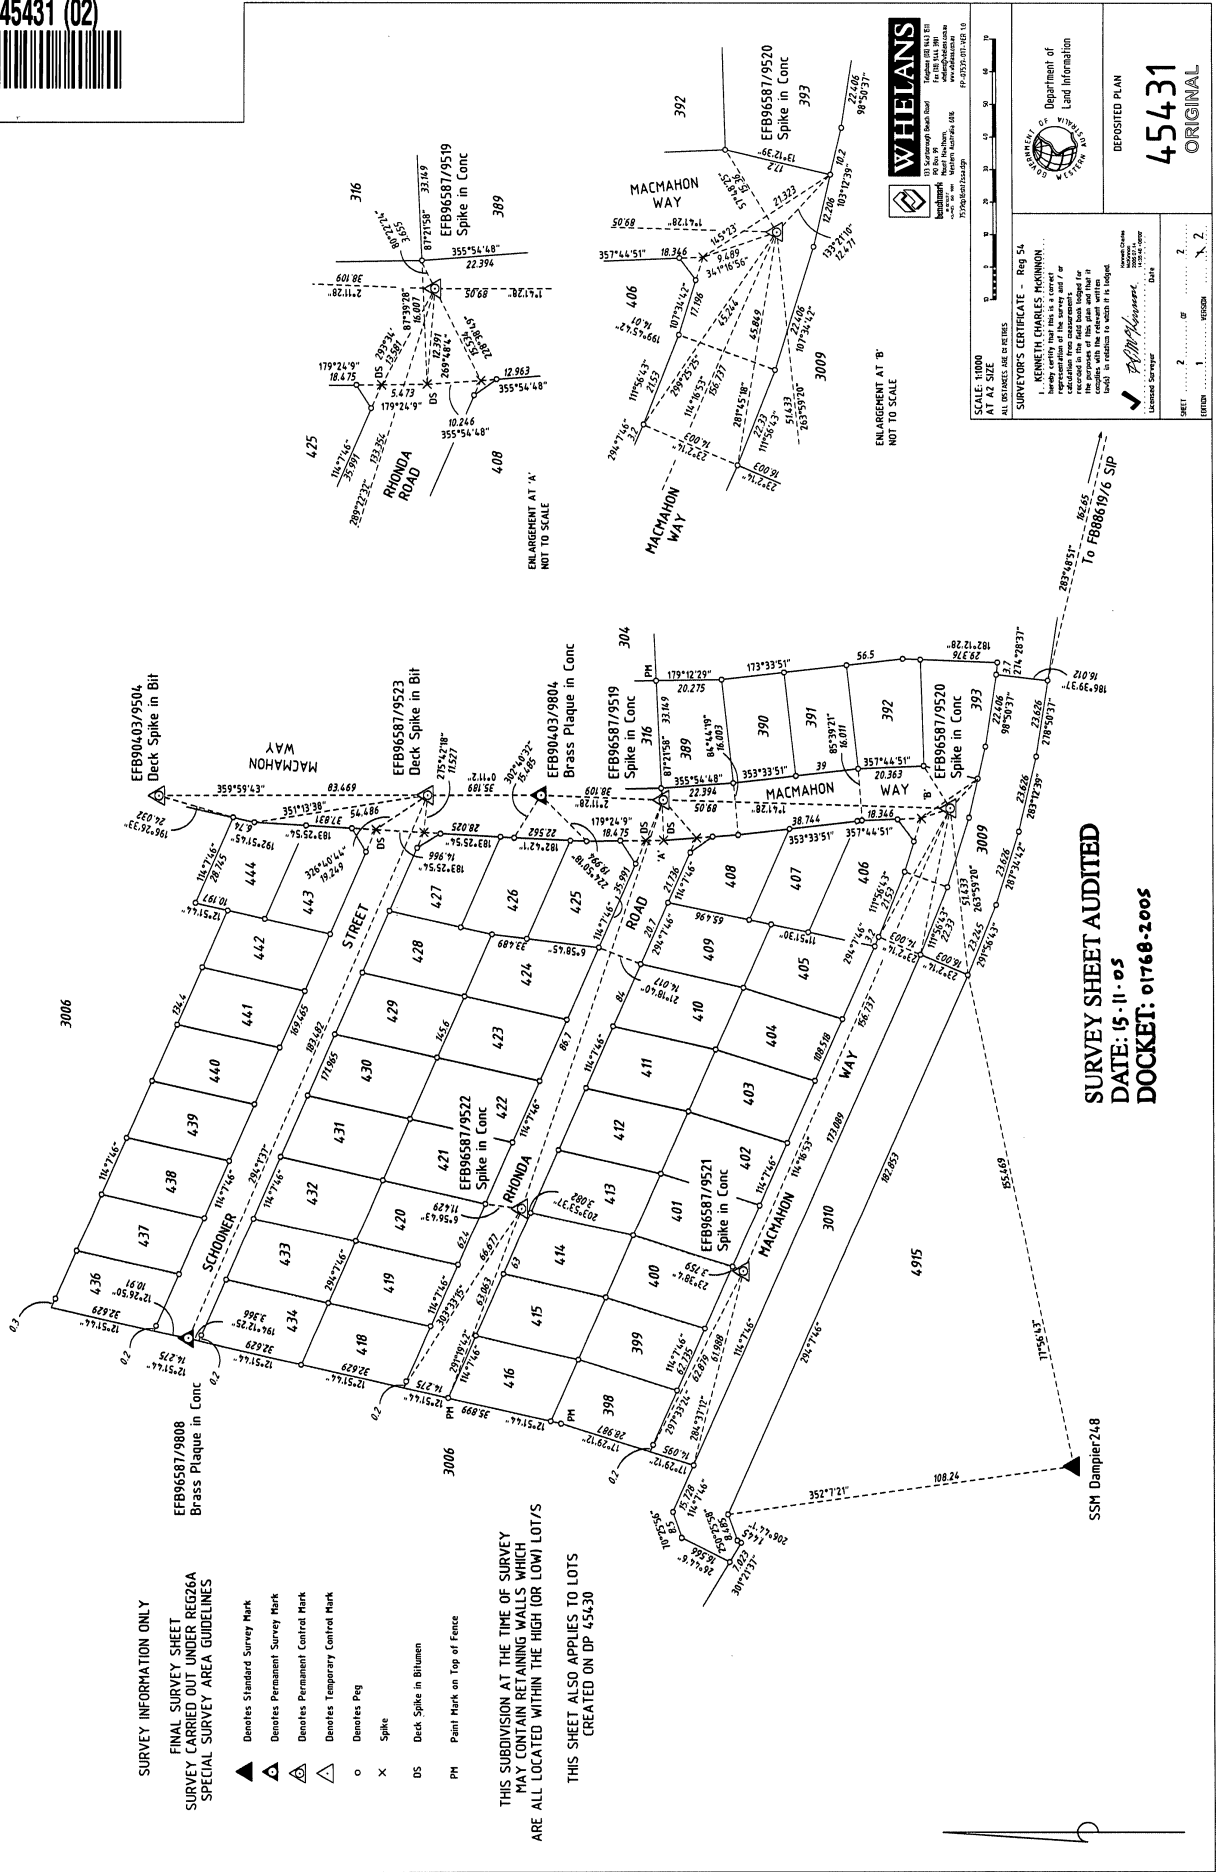

- SURVEY INFORMATION ONLY**
- FINAL SURVEY SHEET  
SURVEY CARRIED OUT UNDER REG26A  
SPECIAL SURVEY AREA GUIDELINES
- ▲ Denotes Standard Survey Mark
  - △ Denotes Permanent Survey Mark
  - △ Denotes Permanent Control Mark
  - △ Denotes Temporary Control Mark
  - Denotes Peg
  - × Spike
  - DS Denotes Spike in Bitumen
  - PM Paint Mark on Top of Fence

THIS SUBDIVISION AT THE TIME OF SURVEY  
MAY CONTAIN RETAINING WALLS WHICH  
ARE ALL LOCATED WITHIN THE HIGH OR LOW LOT/S

THIS SHEET ALSO APPLIES TO LOTS  
CREATED ON DP 45430

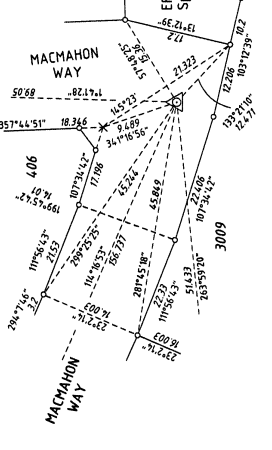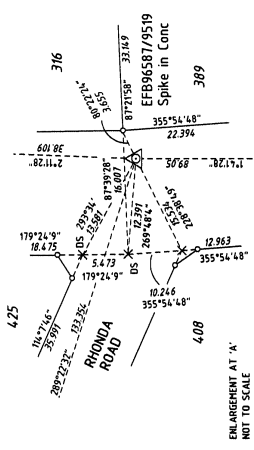

ENLARGEMENT AT 'A'  
NOT TO SCALE

ENLARGEMENT AT 'B'  
NOT TO SCALE



SCALE: 1:1000  
AT A2 SIZE  
ALL DIMENSIONS ARE IN METRES

SURVEYOR'S CERTIFICATE - Reg 54  
I, KENNETH CHARLES MCKINNON,  
being duly sworn that this is a correct  
and true copy of the original plan and  
calculation from measurements  
taken in accordance with the  
provisions of this Act and that I  
am a duly Licensed Surveyor.

Department of  
Land Information

DEPOSITED PLAN  
**45431**  
ORIGINAL

SHEET 2 OF 2  
FIGURES 1, 2, 3, 4, 5, 6, 7, 8, 9, 10, 11, 12

**SURVEY SHEET AUDITED**  
**DATE: 15-11-05**  
**DOCKET: 01768-2005**

SSM Dampier 218