


PLAN 16527

PT VICTORIA LOC 6816

TOTAL AREA = 4.2769ha
F.B. 56291
INDEX PLAN CHAPMAN 2000 16-11
C/T 1166-185
1815 - 490 (P.A.W.)

IN ORDER FOR DEALINGS
19-10-88
SUBJECT TO SEC 20A
T.P.D ACT & SEC
295(5) LGA.

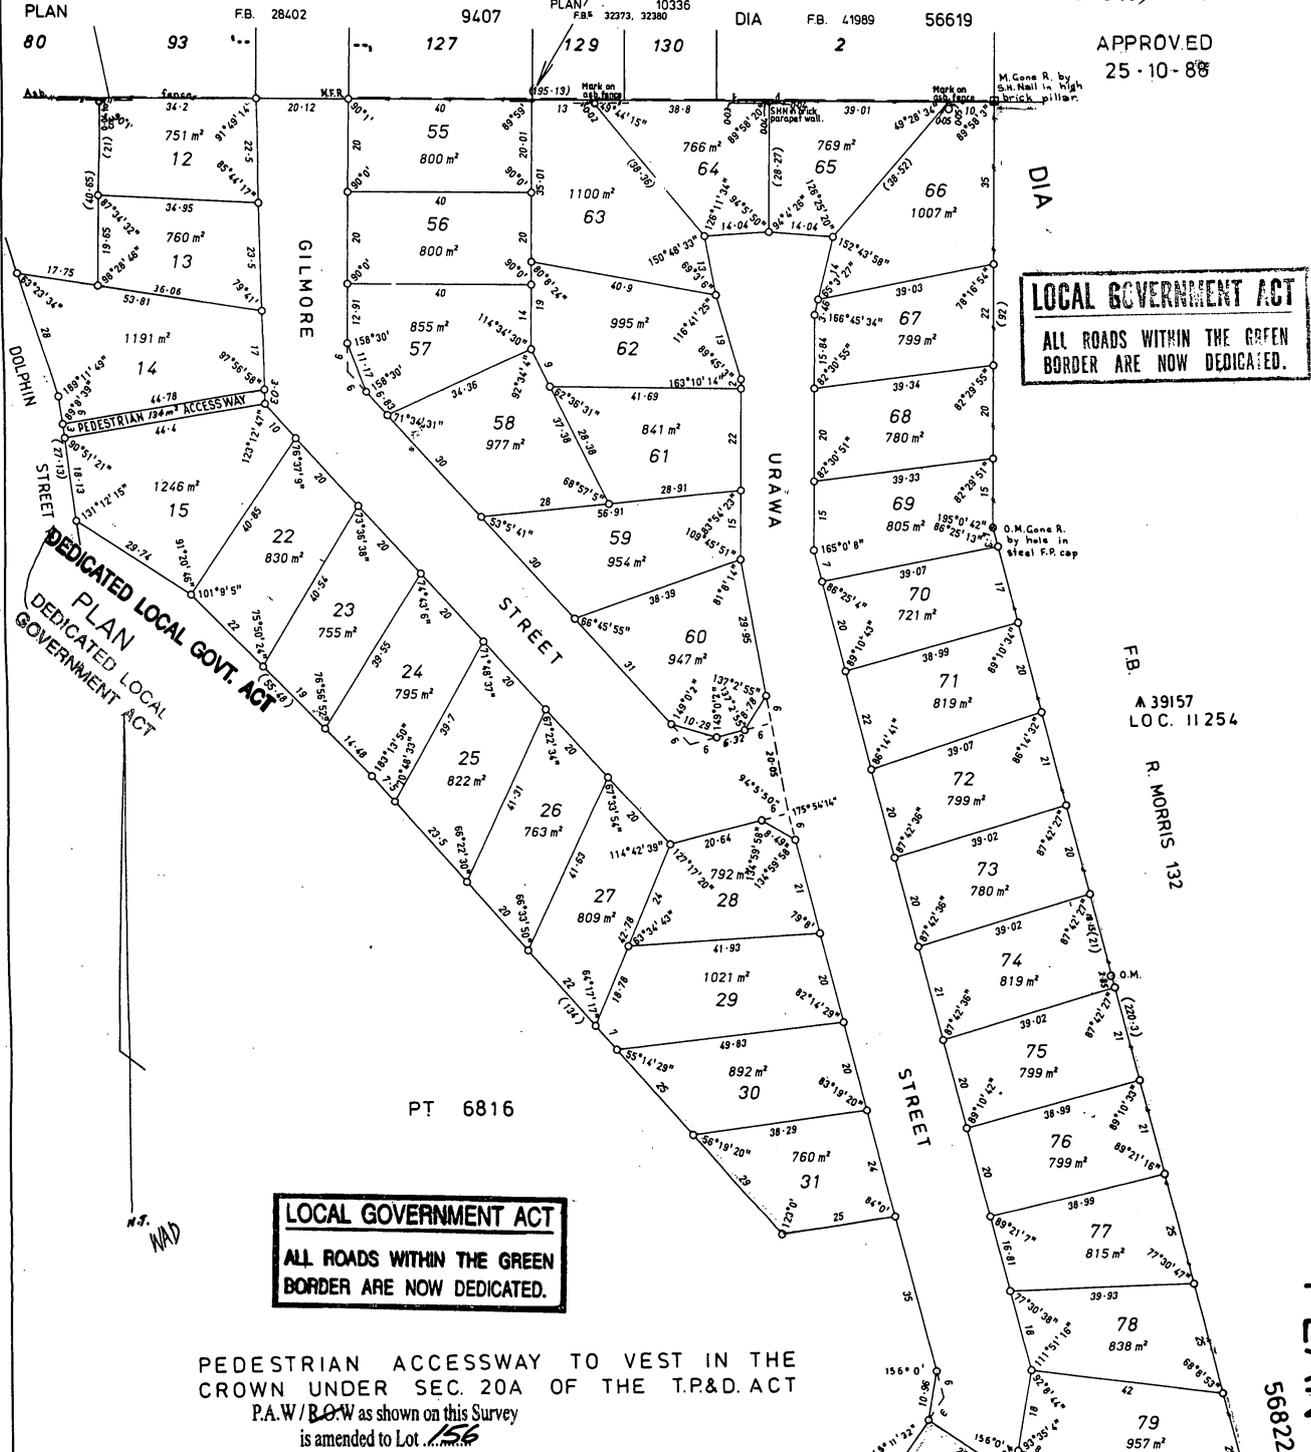

APPROVED
25-10-88

LOCAL GOVERNMENT ACT
ALL ROADS WITHIN THE GREEN
BORDER ARE NOW DEDICATED.

DEDICATED LOCAL GOVT. ACT
PLAN
DEDICATED LOCAL
GOVERNMENT ACT

LOCAL GOVERNMENT ACT
ALL ROADS WITHIN THE GREEN
BORDER ARE NOW DEDICATED.


PEDESTRIAN ACCESSWAY TO VEST IN THE
CROWN UNDER SEC. 20A OF THE T.P.D. ACT
P.A.W./B.O.W as shown on this Survey
is amended to Lot 156

Regulation 6 Transfer of Land (Surveys) Regulation 1995
Corr. 1775-2000-01

DEDICATED LOCAL GOVT. ACT

P 016527 F 01

Date: 25/10/88

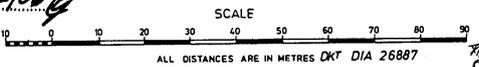

PLAN 16527
56822