






SCALE: 1:50  
AT A3 SIZE  
ALL DIMENSIONS IN METRES



SURVEYOR'S CERTIFICATE - Reg 54  
KENNETH CHARLES MCKINNON  
I, the undersigned, being a duly qualified and licensed Surveyor, do hereby certify that the above is a true and correct representation of the survey and of the calculation from measurements taken in the field for the purpose of this plan and that it conforms with the provisions of the Survey Act 1988 in relation to which it is lodged.

DEPOSITED PLAN  
**44811**  
ORIGINAL

DATE: 15/02/2006  
DOCKET: 3452-2005

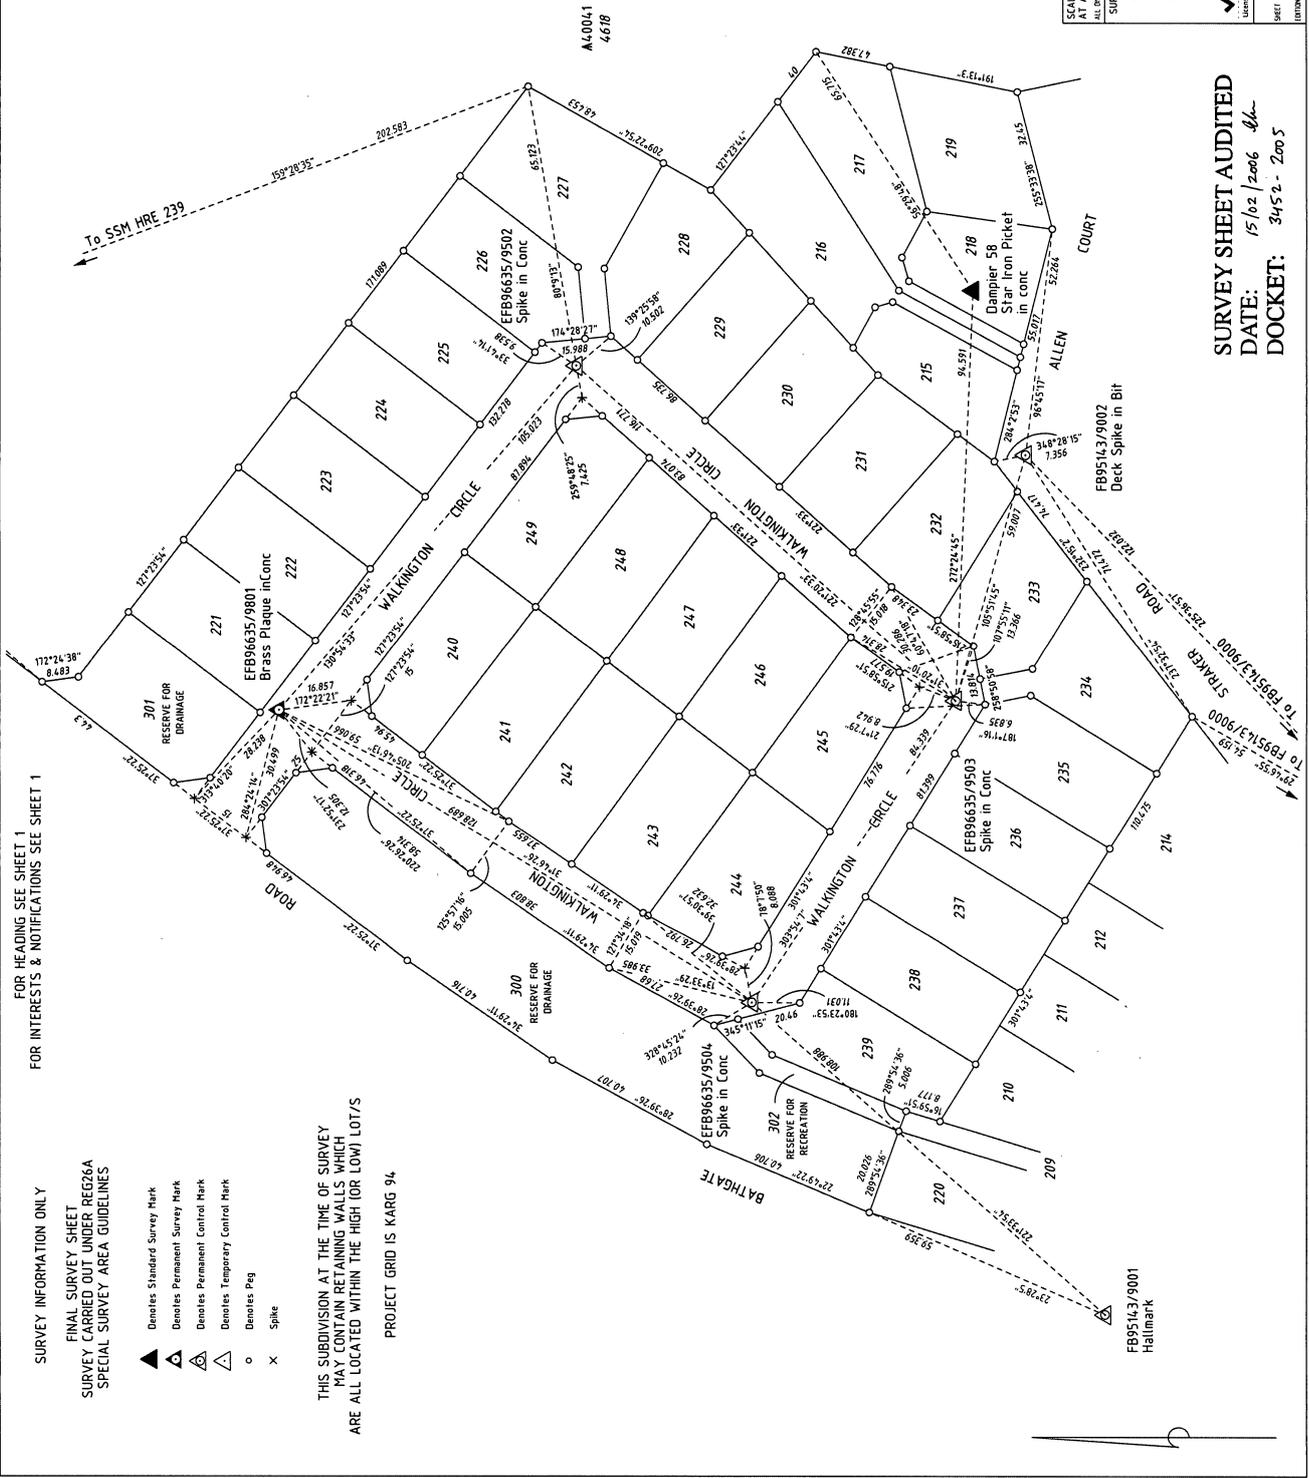

FOR HEADING SEE SHEET 1  
FOR INTERESTS & NOTIFICATIONS SEE SHEET 1

- SURVEY INFORMATION ONLY**
- ▲ Denotes Standard Survey Mark
  - △ Denotes Permanent Survey Mark
  - △ Denotes Permanent Control Mark
  - △ Denotes Temporary Control Mark
  - Denotes Peg
  - x Spike

THIS SUBDIVISION AT THE TIME OF SURVEY  
MAY CONTAIN RETAINING WALLS WHICH  
ARE ALL LOCATED WITHIN THE HIGH (OR LOW) LOTS

PROJECT GRID IS KARG 94

**SURVEY SHEET AUDITED**  
DATE: 15/02/2006  
DOCKET: 3452-2005