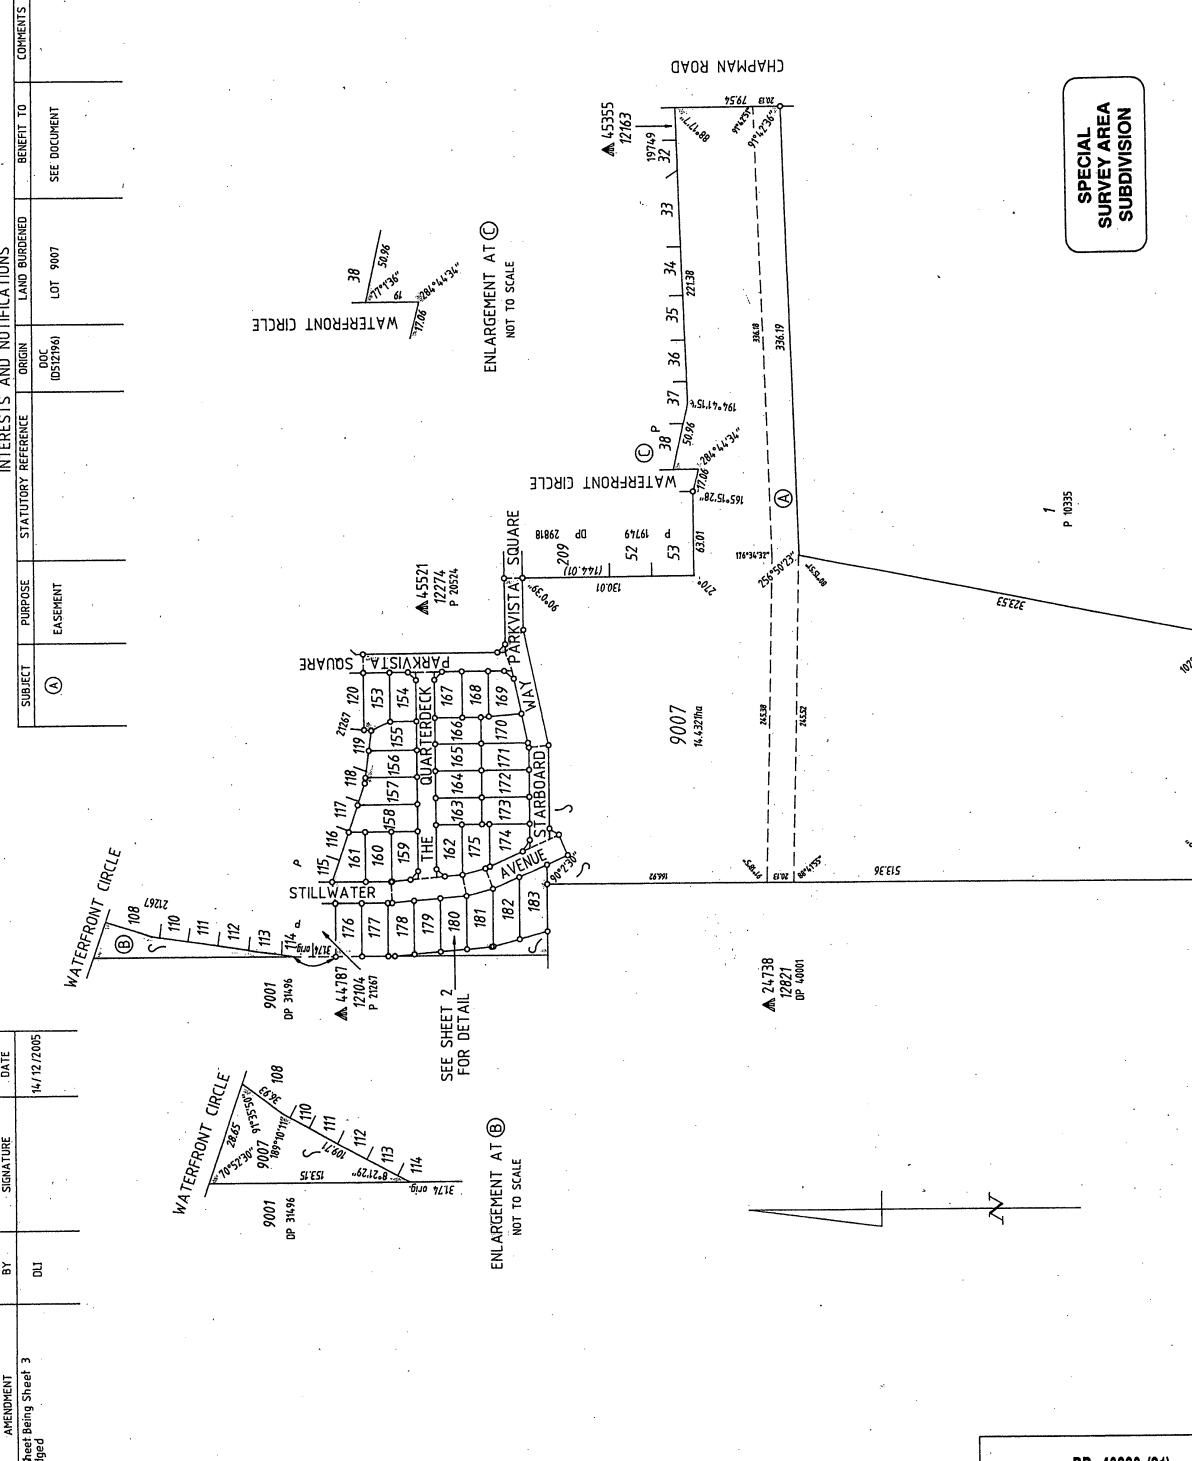


ED/VER		AMENDMENT		BY		SIGNATURE		DATE		INTERESTS AND NOTIFICATIONS				TYPE															
1/2		Survey Sheet Being Sheet 3 Now Lodged		DLI						SUBJECT PURPOSE STATUTORY REFERENCE ORIGIN LAND BURDENED BENEFIT TO COMMENTS				PURPOSE SUBDIVISION															
										(A) EASEMENT				LOT 9007 SEE DOCUMENT				PLAN OF											


SPECIAL SURVEY AREA SUBDIVISION


DP 48098 (01)
 

LANDGATE COPY OF ORIGINAL NOT TO SCALE 05/08/2026 06:17 PM Request number: 70211060

DP 48098 (02)

FOR HEADING SEE SHEET 1
FOR INTERESTS AND NOTIFICATIONS SEE SHEET 1

SURVEY CARRIED OUT UNDER REG. 26A
SPECIAL SURVEY AREA GUIDELINES

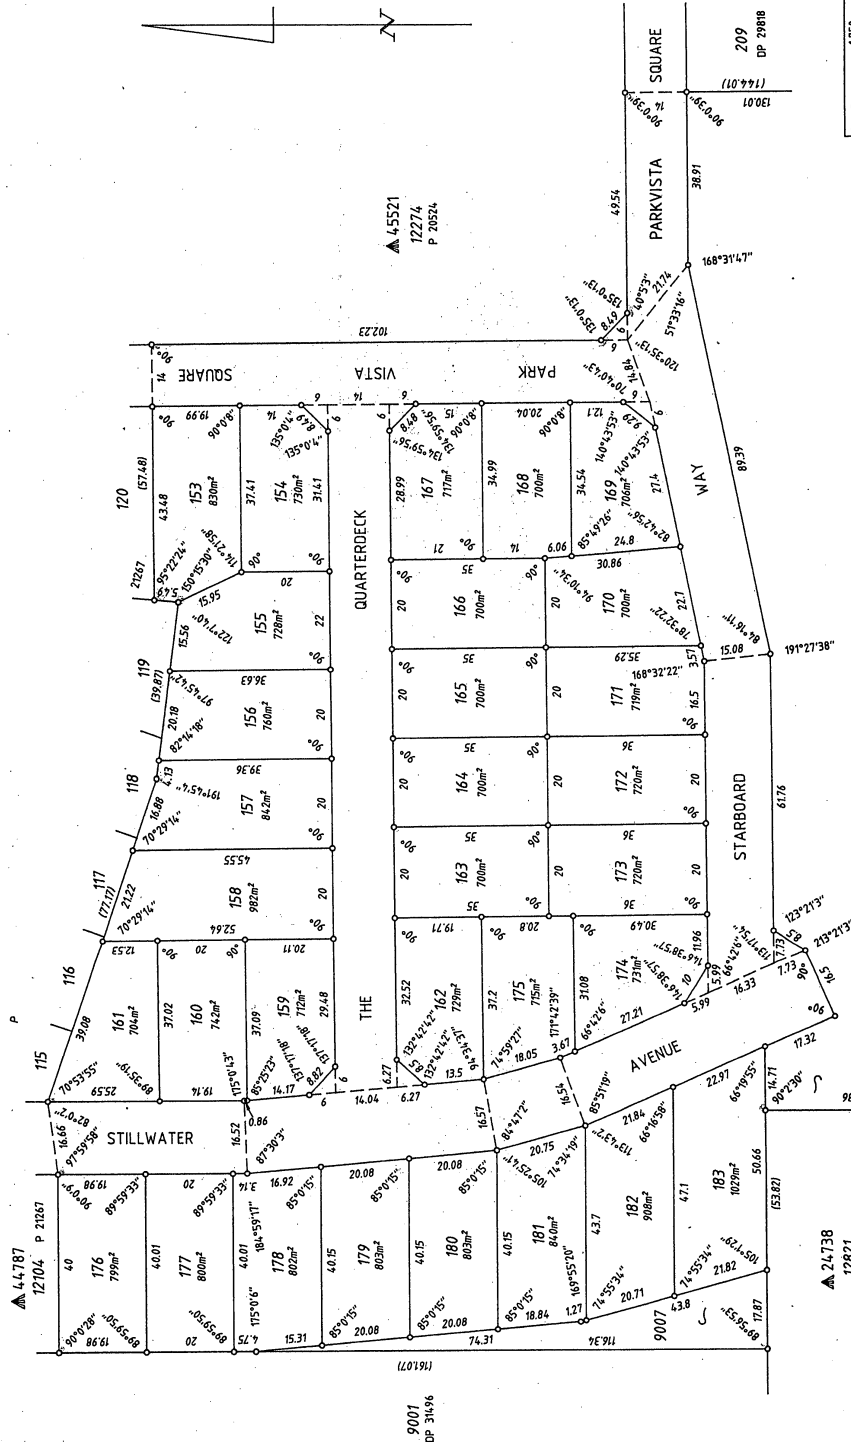

SCALE: 1:500
ALL DISTANCES
ARE IN METRES

Department of
Land Information
APPROVED BY
WESTERN AUSTRALIAN PLANNING COMMISSION
FILE: 12573
DATE: 11/12/2018

DEPOSITED PLAN
48098
SHEET 2 OF 3
EDITION 1 VERSION 1.2

9007
SEE SHEET 1.

DP 48098 (03)

LEGEND

- o Denote Peg unless stated otherwise
- Denote Nail
- Denote Nail/Screw and Plate
- x Denote Spike
- Denote Drill Hole
- ▲ Denote Standard Survey Mark (SSM)
- ▲ Denote Permanent Survey Mark (PSM)
- ▲ Denote Permanent Control Mark (PCM)
- ▲ Denote Temporary Control Mark (TCM)


SURVEY CARRIED OUT UNDER REG. 26A
SPECIAL SURVEY AREA GUIDELINES

ALL BEARINGS AND DISTANCES ON THIS SHEET
ARE THE RESULTANT LEAST SQUARES ADJUSTMENTS
CARRIED OUT ON RAW FIELD OBSERVATIONS

BEARINGS DATUM IS ASSUMED

FOR HEADING SEE SHEET 1
SURVEY INFORMATION ONLY
FINAL SURVEY SHEET

SURVEY CARRIED OUT UNDER REG. 26A
SPECIAL SURVEY AREA GUIDELINES

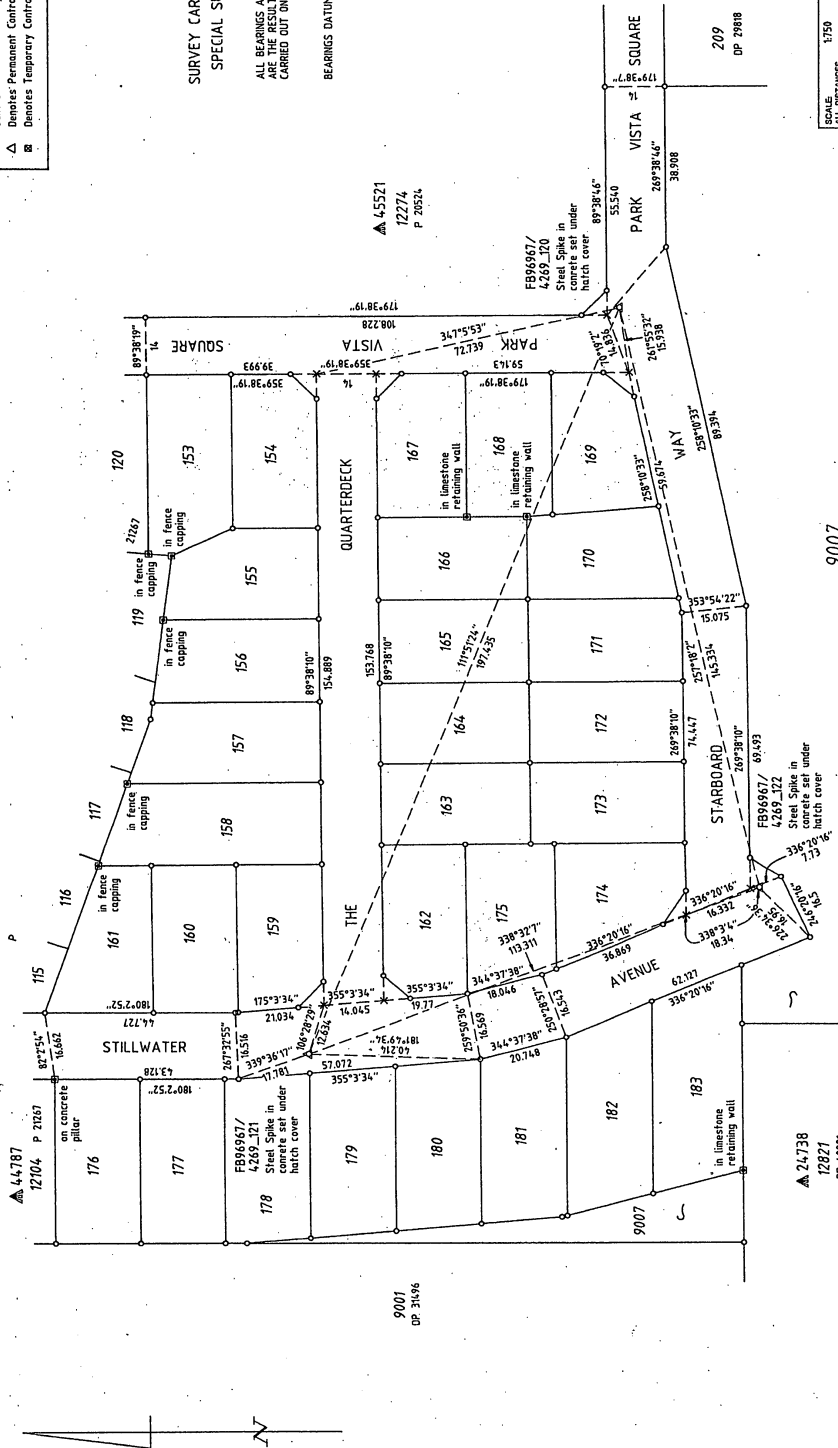

SCALE 1:750 175 0 7.5 15 22.5 30 37.5
ALL DISTANCES ARE IN METRES

Department of Land Information
APPROVED BY
13/12/2005
FILE
WESTERN AUSTRALIAN PLANNING COMMISSION
DATE
DEPOSITED UNDER 423 WAPC ACT 1985

DEPOSITED PLAN
48098

SHEET 3 OF 3
EDITION 1 VERSION 1.2

SURVEY SHEET AUDITED
DATE: 23.02.2006
DOCKET: 01767-2005

9007
SEE SHEET 1