



PLAN 7571(1)
2 SHEETS

LOC 434 & PT OF LOC 1713
VICTORIA LOCS
F.B. 18640, 18641 & 18643

TOTAL AREA = 32.6733 ha.

2 SHEETS

INDEX PLANS - CHAPMAN 2000 15, 23, 15, 24


C/T: 829/114
11871/363
NOW 1258/627

APPROVED A/J/L
9-6-1961

LOCAL GOVERNMENT ACT
1957
ALL ROADS WITHIN THE GREEN
BORDER ARE NOW DEDICATED

LOCAL GOVERNMENT ACT
1957
ALL ROADS WITHIN THE GREEN
BORDER ARE NOW DEDICATED

LOC 9846

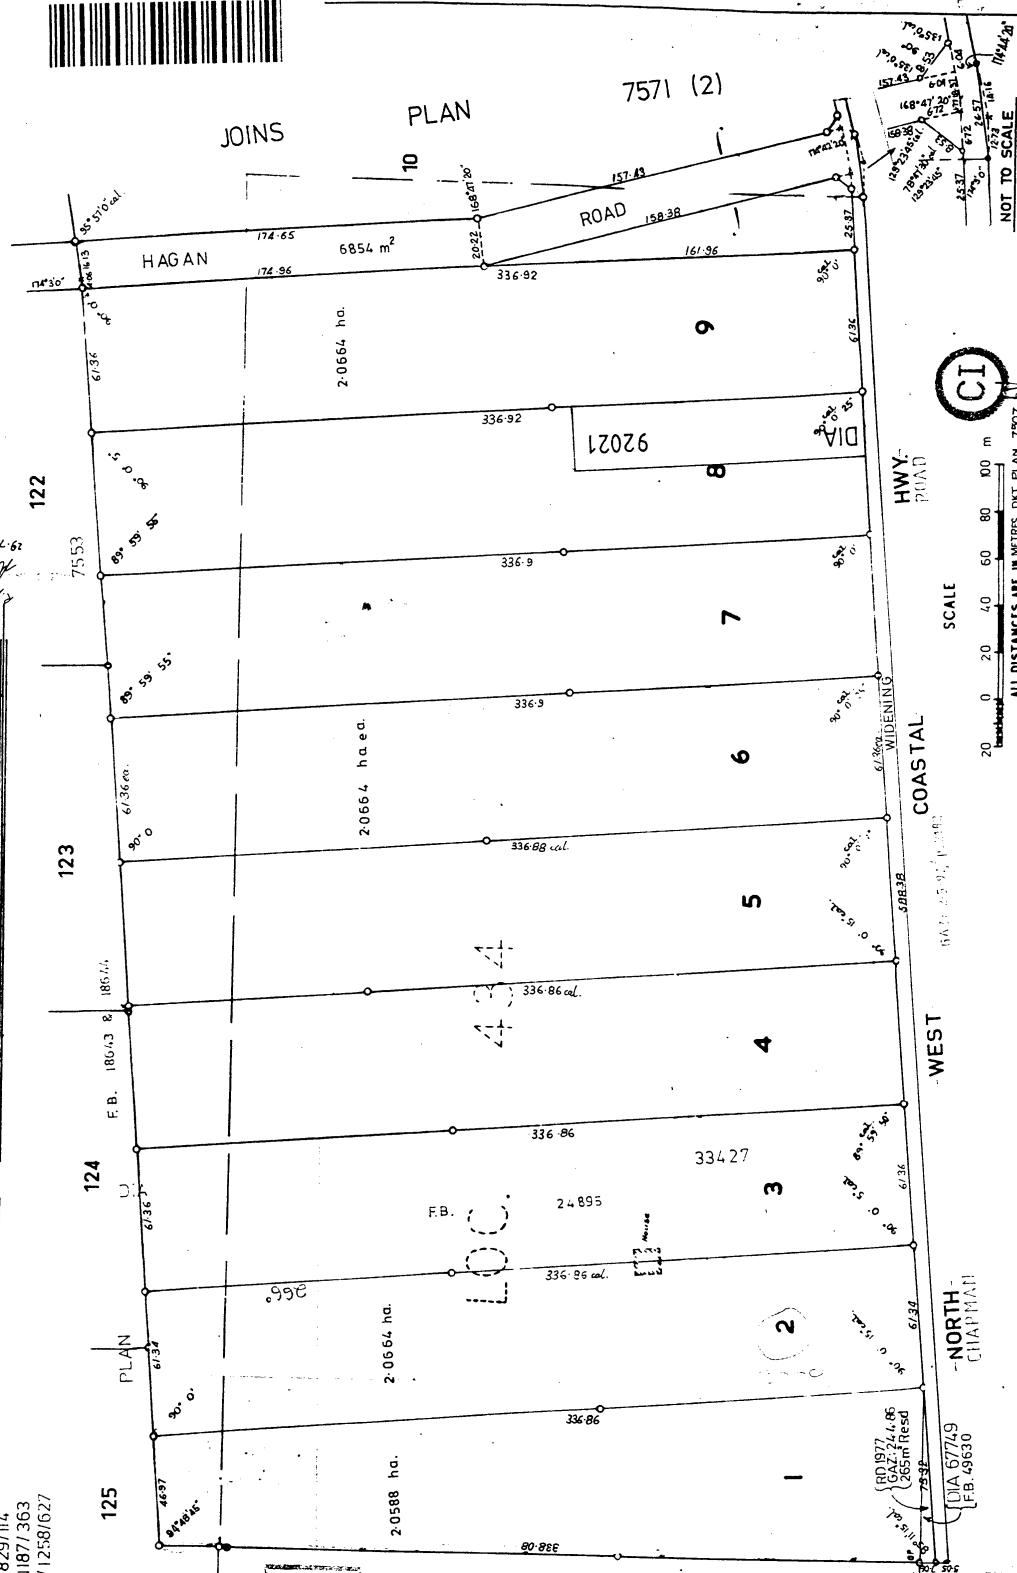

SCALE
0 20 40 60 80 100 m
ALL DISTANCES ARE IN METRES DXT PLAN 7507

PLAN 7571(1)
2 SHEETS

NOT TO SCALE


PLAN 7571(2)
2 SHEETS

LOC 434 & PT OF LOC 1713
VICTORIA LOCS
F.B. 18640, 18641 & 18643
INDEX PLAN - CHAPMAN 2000 15.23
C/7829/114 " 15.24
1137/363
NOW 12581627

TOTAL AREA = 32.6733 ha.
2 SHEETS

LOCAL GOVERNMENT ACT
ALL ROADS WITHIN THE GREEN
BORDER ARE NOW DEDICATED.

LOCAL GOVERNMENT ACT
ALL ROADS WITHIN THE GREEN
BORDER ARE NOW DEDICATED.

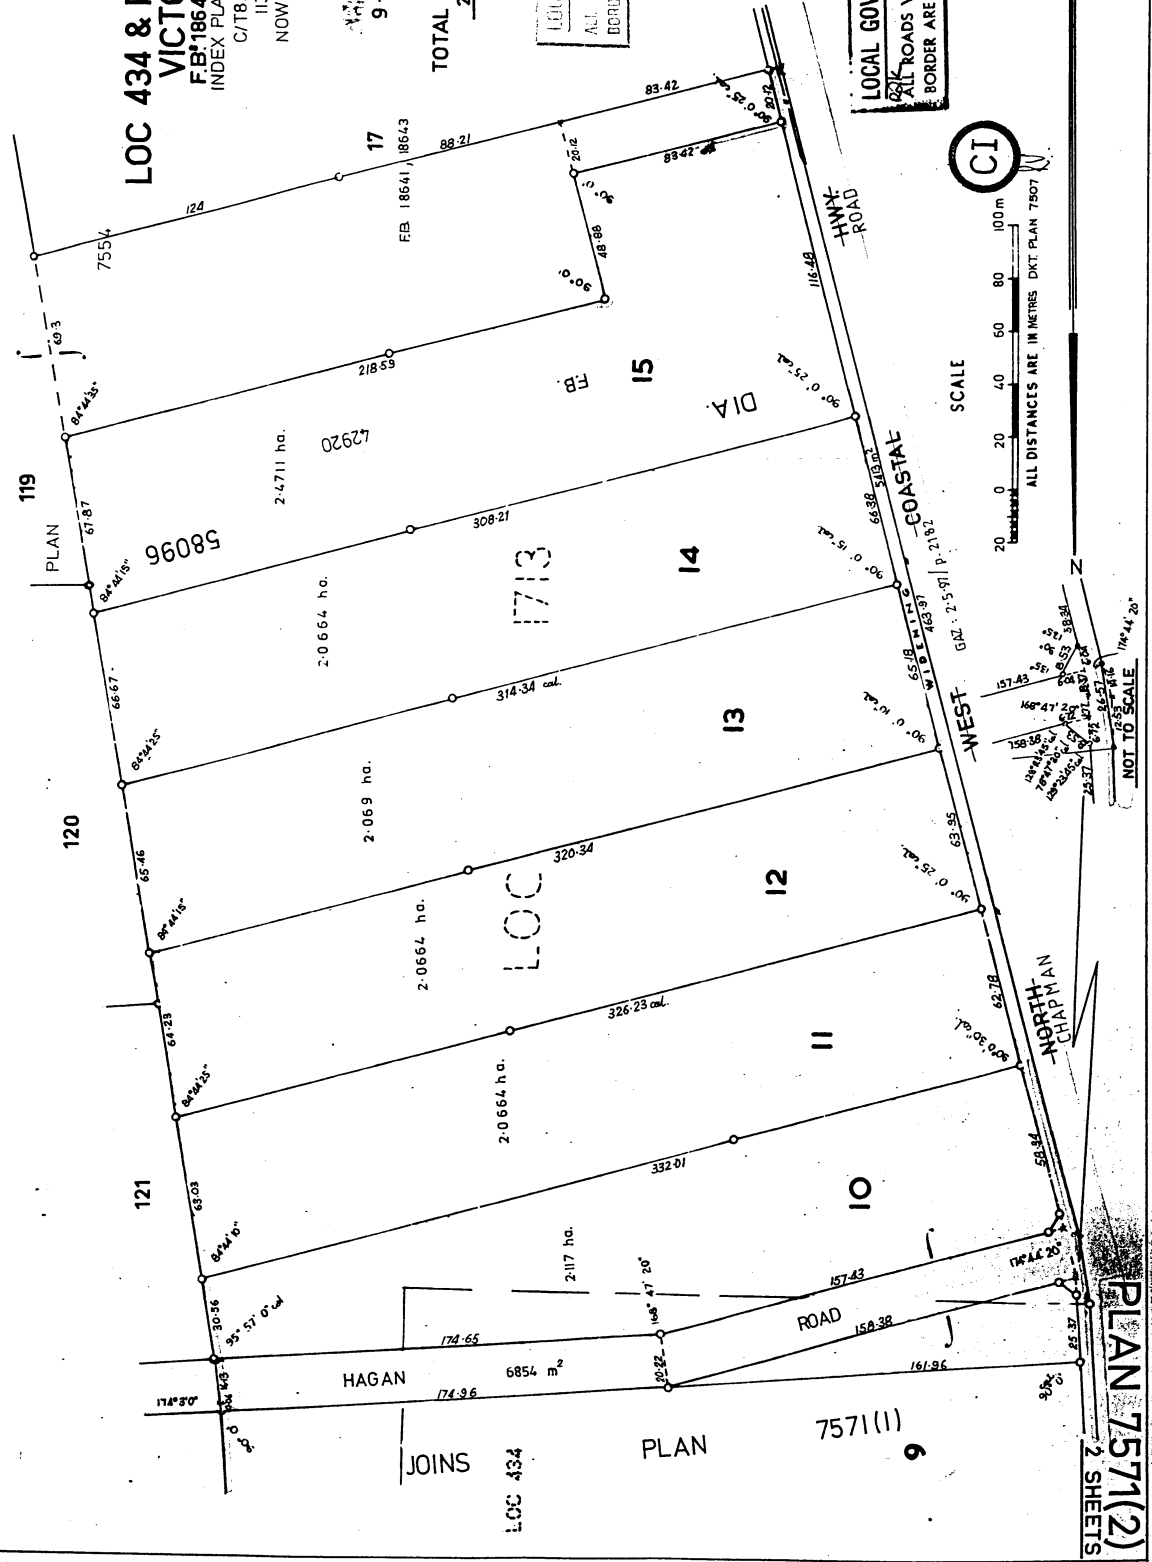

SCALE
20 0 20 40 60 80 100 m
ALL DISTANCES ARE IN METRES DKT PLAN 7507

NOT TO SCALE

PLAN 7571(1)
2 SHEETS