


**SURVEY CARRIED OUT UNDER REG. 26A
SPECIAL SURVEY AREA GUIDELINES**

DP 49355 (02)

FOR HEADING SEE SHEET 1
FOR INTERESTS AND NOTIFICATIONS SEE SHEET 1

SURVEY CARRIED OUT UNDER REG. 26A
SPECIAL SURVEY AREA GUIDELINES

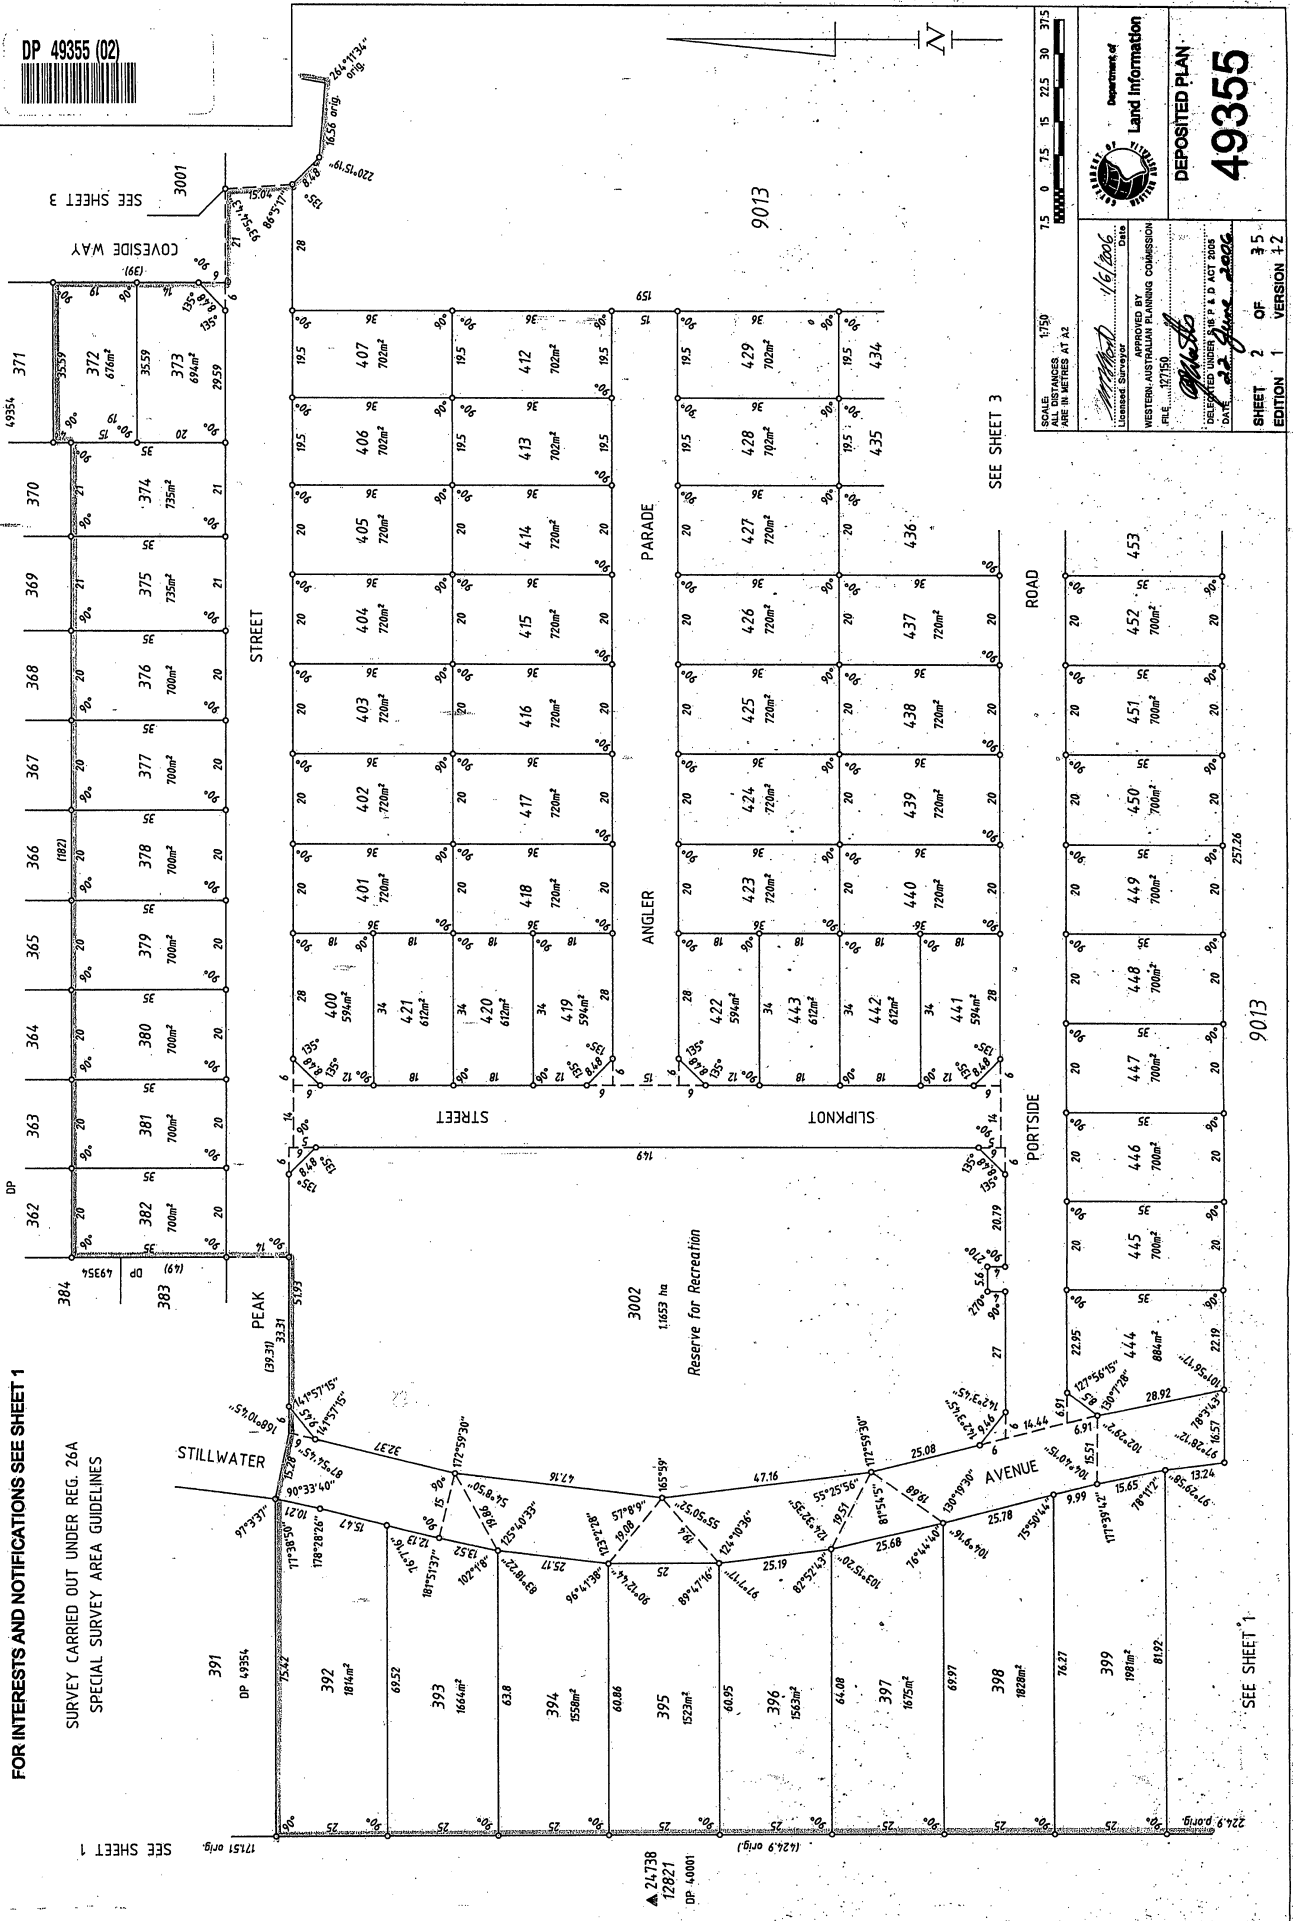


DP 49355 (03)

FOR HEADING SEE SHEET 1
FOR INTERESTS AND NOTIFICATIONS SEE SHEET 1


SEE SHEET 2

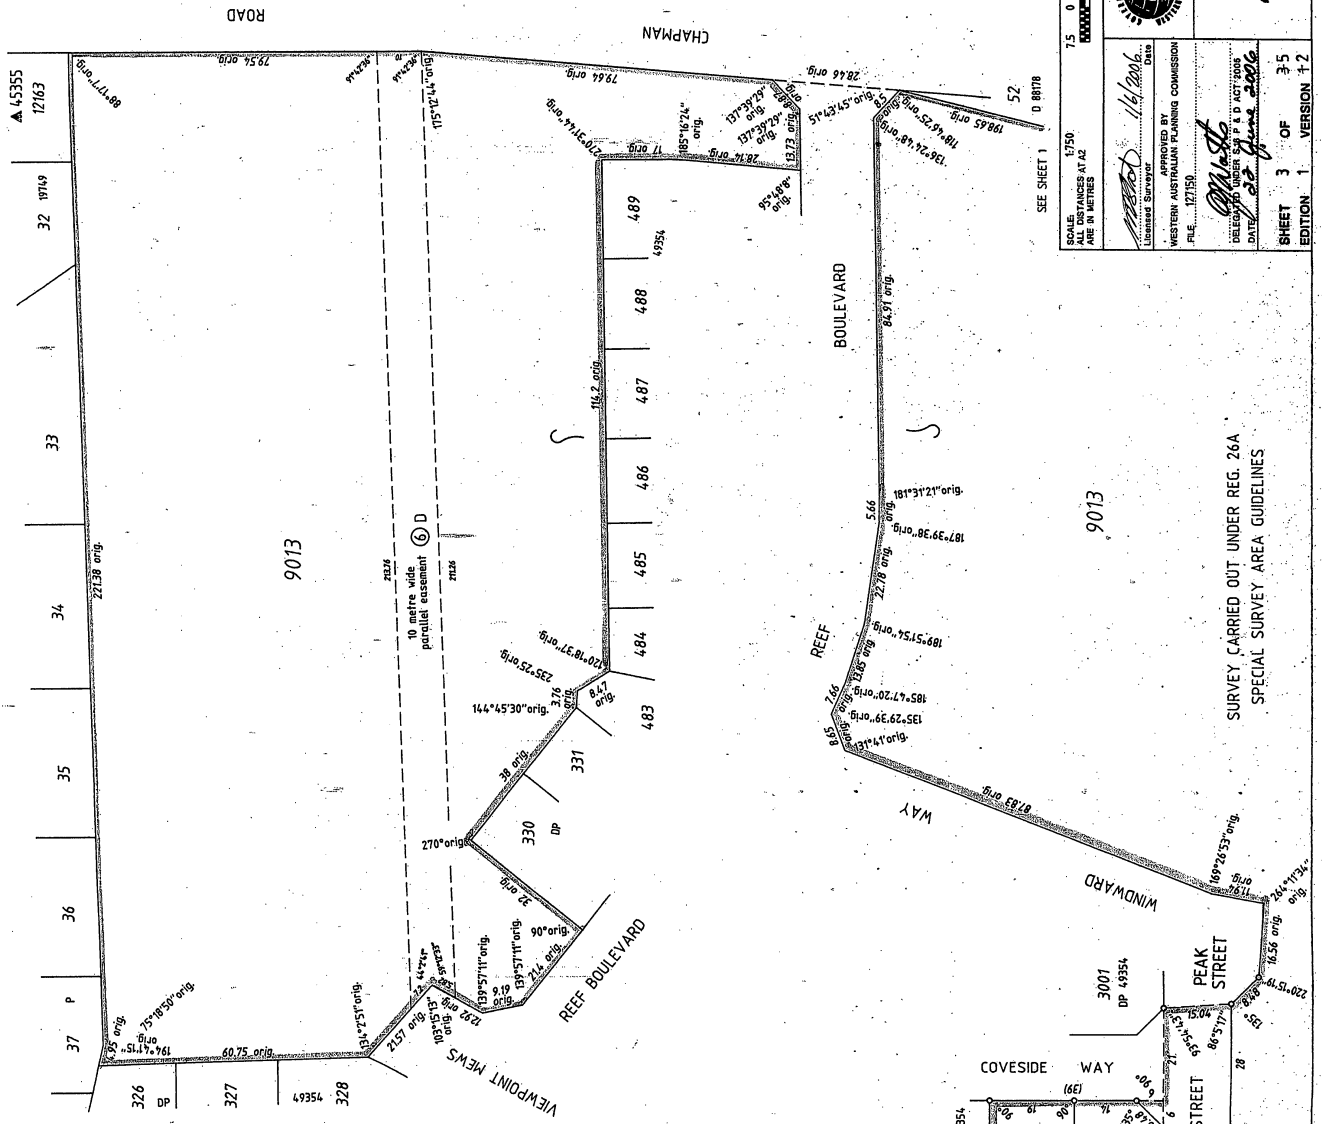

		DEPOSITED PLAN 49355	
SHEET 3 OF 35 EDITION 1 VERSION 1.2		SURVEY CARRIED OUT UNDER REG. 26A SPECIAL SURVEY AREA GUIDELINES	

FOR HEADING SEE SHEET 1
SURVEY INFORMATION ONLY
FINAL SURVEY SHEET

SURVEY CARRIED OUT UNDER REG. 26A
SPECIAL SURVEY AREA GUIDELINES

DP 49355 (04)

LEGEND


SEE SHEET 1

