

PLAN 9591

ALL ROADS WITHIN THE GREEN
BORDER ARE NOW DEDICATED

NOW 332 - 200 A

4-2-70

APPROVED

APPROVED

13 · 3 · 70

DEPTH LIMIT 60.96 METRES

INDEX PLAN SWAN 2000 09-07


PEDESTRIAN ACCESS WAY

TO VEST IN THE CROWN
UNDER SEC 20A T.P. & D. ACT

~~TO VEST IN THE CROWN~~

UNDER SEC. 20A T.P. & D. AGT.

DEDICATED TOWN PLANNING &
DEVELOPMENT ACT SEC 28 (3)

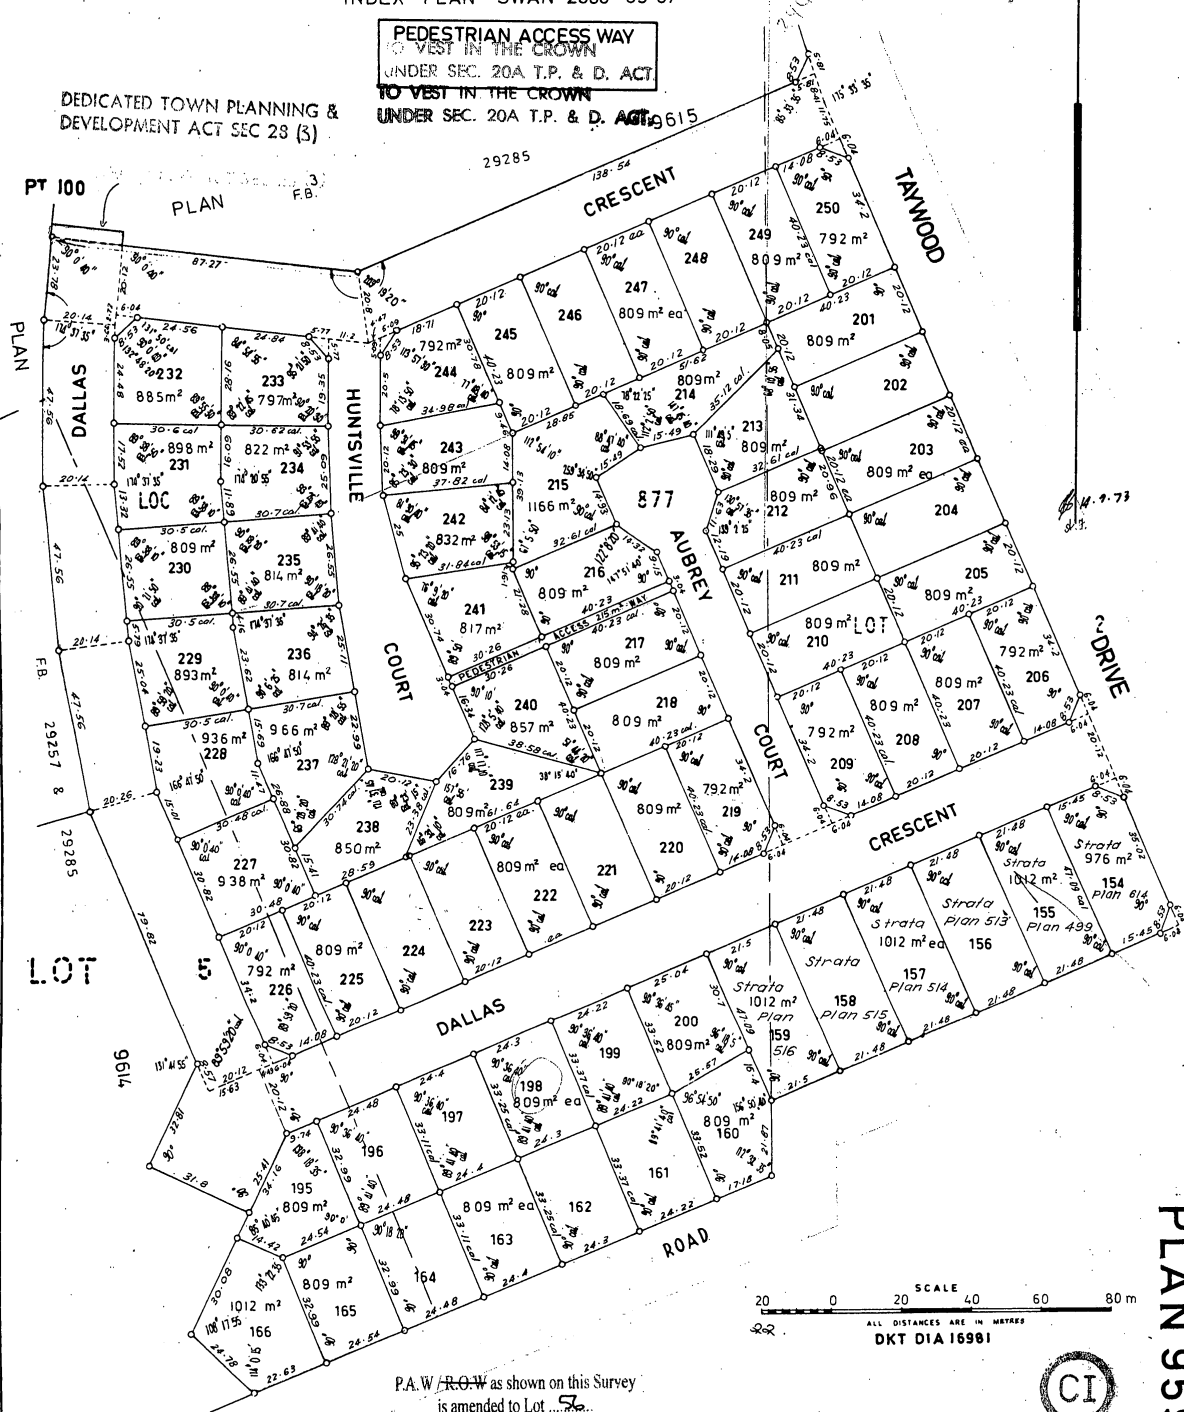

P.A.W / ~~R.O.W~~ as shown on this Survey
is amended to Lot 56...

Regulation 6 Transfer of Land (Surveys) Regulation 1995
Corr. 1775-2000-01

Date: 20.3.06

P 009591 F 01



PLAN 9591