

VER 2	AMENDMENT SURVEY SHEETS ADDED	AUTHORISED BY LANDGATE	DATE 14.10.10
----------	----------------------------------	---------------------------	------------------

FOR INTERESTS AND NOTIFICATIONS SEE SHEET 3

LOTS 617-628, 641-706,
711-724, 9007,
ROADS, EASEMENT
& COVENANTS

TYPE FREEHOLD	SUBDIVISION
PURPOSE	
PLAN OF	

DISTRICT DE WITT
TOWNSITE KARRATHA
DPI FILE SHIRE OF ROEBOURNE
LOCAL AUTHORITY SHIRE OF ROEBOURNE
LOCALITY BAYNTON
INDEX ON SEE SMART PLAN
FIELD BOOK 106554
DATE 2010

SSA YES/NO
FORMER TENURE
LOT 9006
DP 85544
COT 2786011

SCALE 1:3000
AT A2 SIZE

ALL DISTANCES ARE IN METRES
BRIAN F. C. HILL
Surveyor General

DATE 10-Jun-10
FILE 136245
LEGAL INSTRUMENT REF 0004-200
CERTIFIED 28.6.2010
RECEIVED 28.6.2010
ASSESSOR N. 7112387
DATE 374-2010
IN ORDER FOR DEALINGS

DEALING ON DP 85544
SECTION 168(1) (2) P & D ACT
SECTIONS 150, 152 AND 167 P & D ACT

SUBJECT TO
SECTION 168(1) (2) P & D ACT
SECTIONS 150, 152 AND 167 P & D ACT

FOR INSPECTOR OF PLANS & SURVEYS / AUTHORIZED LAND OFFICER DATE 31/1/2010
REG 25A (4)

INSPECTOR OF PLANS & SURVEYS / AUTHORIZED LAND OFFICER DATE 31/1/2010

Landgate
Western Australian Land Information Authority

DEPOSITED PLAN
66565

SHEET 1 OF 2

SPECIAL
SURVEY AREA
SUBDIVISION




SEE SHEETS 8-11 FOR SURVEY INFORMATION
SURVEY CARRIED OUT UNDER REG 26A
SPECIAL SURVEY AREA GUIDELINES

HELD BY LANDGATE
IN DIGITAL FORM ONLY.

HELD BY LANDGATE
IN DIGITAL FORM ONLY.

FOR HEADING SEE SHEET 1

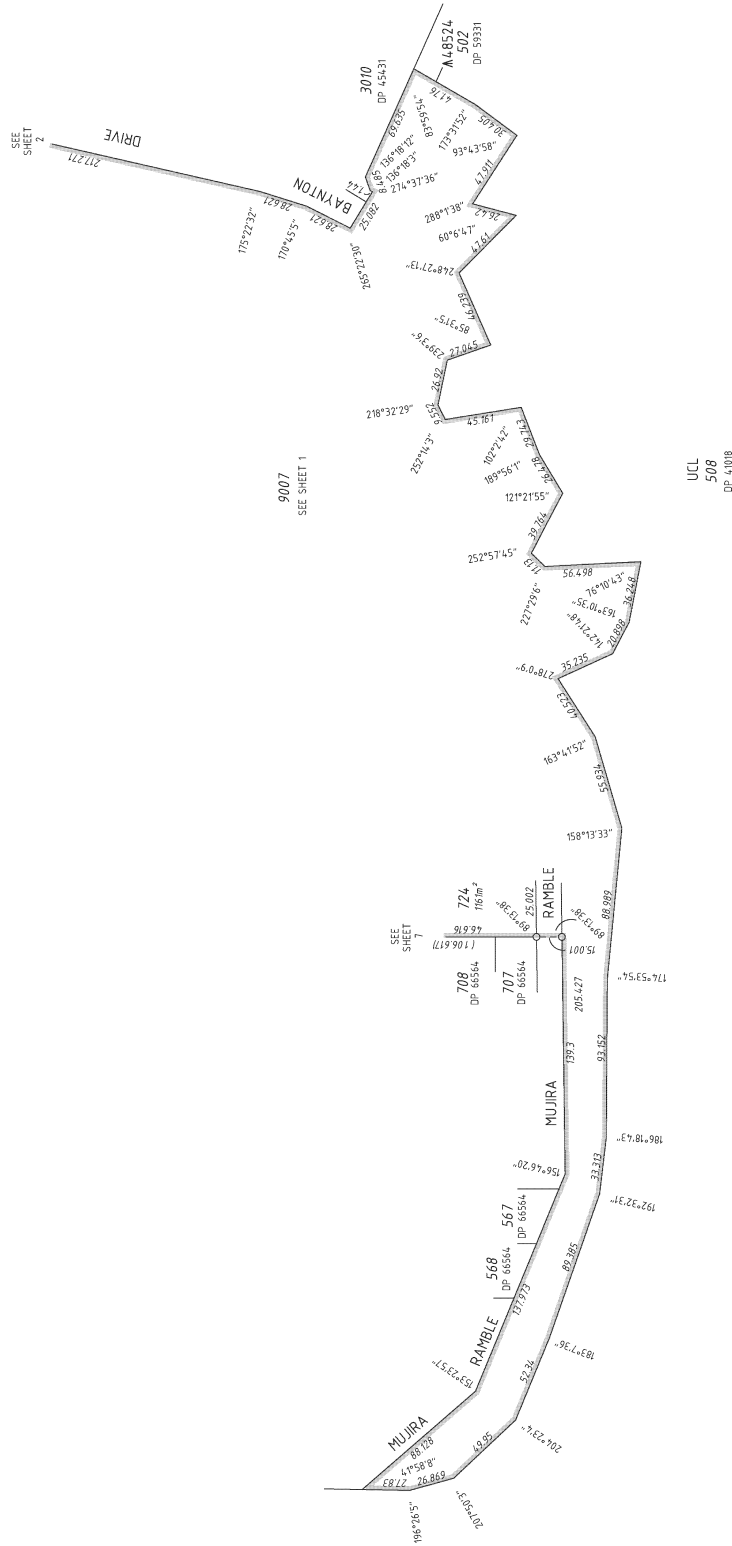

INTERESTS AND NOTIFICATIONS

SUBJECT	PURPOSE	STATUTORY REFERENCE	ORIGIN	LAND BURDENED	BENEFIT TO	COMMENTS
(330) A (330) B	EASEMENT (SEWERAGE)	SEC 167 OF THE P & D ACT REG 33(b)	DP 64406	LOT 9007	WATER CORPORATION	
(330) A (330) B	EASEMENT (WATER SUPPLY)	SEC 167 OF THE P & D ACT REG 33(b)	DP 64406	LOT 9007	WATER CORPORATION	
(330) A (330) B	EASEMENT (ELECTRICITY SUPPLY)	SEC 167 OF THE P & D ACT REG 33(c)	THIS PLAN	LOTS 641, 645, 649 & 653	ELECTRICITY NETWORKS CORPORATION	NO VEHICLE ACCESS TO WARRIDA STREET & THARINDA ROAD
(330) A (330) B	COVENANT	SEC 150 OF THE P & D ACT	THIS PLAN	LOTS 642-654	SHIRE OF ROEDURNE	NO VEHICLE ACCESS TO WARRIDA STREET & THARINDA ROAD
(330) A (330) B	COVENANT	SEC 150 OF THE P & D ACT	THIS PLAN	LOTS 655-667	SHIRE OF ROEDURNE	NO VEHICLE ACCESS TO WARRIDA STREET & THARINDA ROAD
LOTS 641 & 668	RESERVE FOR DRAINAGE	VESTS IN THE CROWN UNDER SEC 152 OF THE P & D ACT	THIS PLAN			



SCALE 1:2000
AT A2 SIZE
ALL DISTANCES ARE IN METRES



Landgate
Western Australian Land Information Authority

DEPOSITED PLAN
66565


FILE
196245

SHARD
3 OF 11

VERSION
2


HELD BY LANDGATE
IN DIGITAL FORM ONLY.

FOR HEADING SEE SHEET 1
FOR INTERESTS AND NOTIFICATIONS SEE SHEET 3

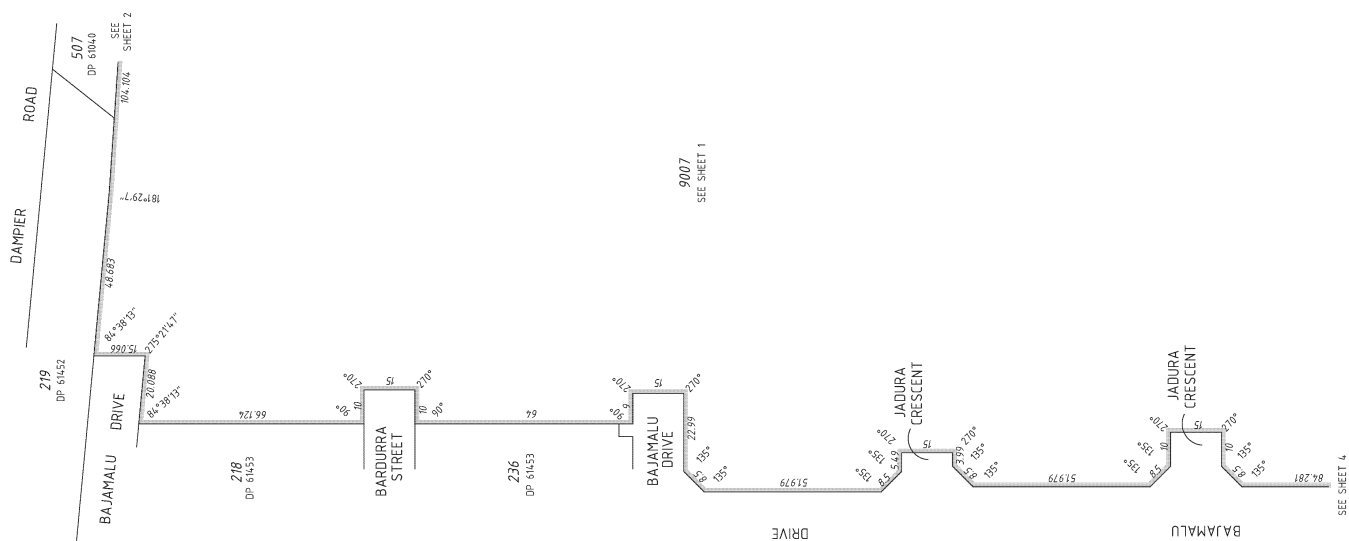[illegible]

HELD BY LANDGATE
IN DIGITAL FORM ONLY.

FOR HEADING SEE SHEET 1
FOR INTERESTS AND NOTIFICATIONS SEE SHEET 3

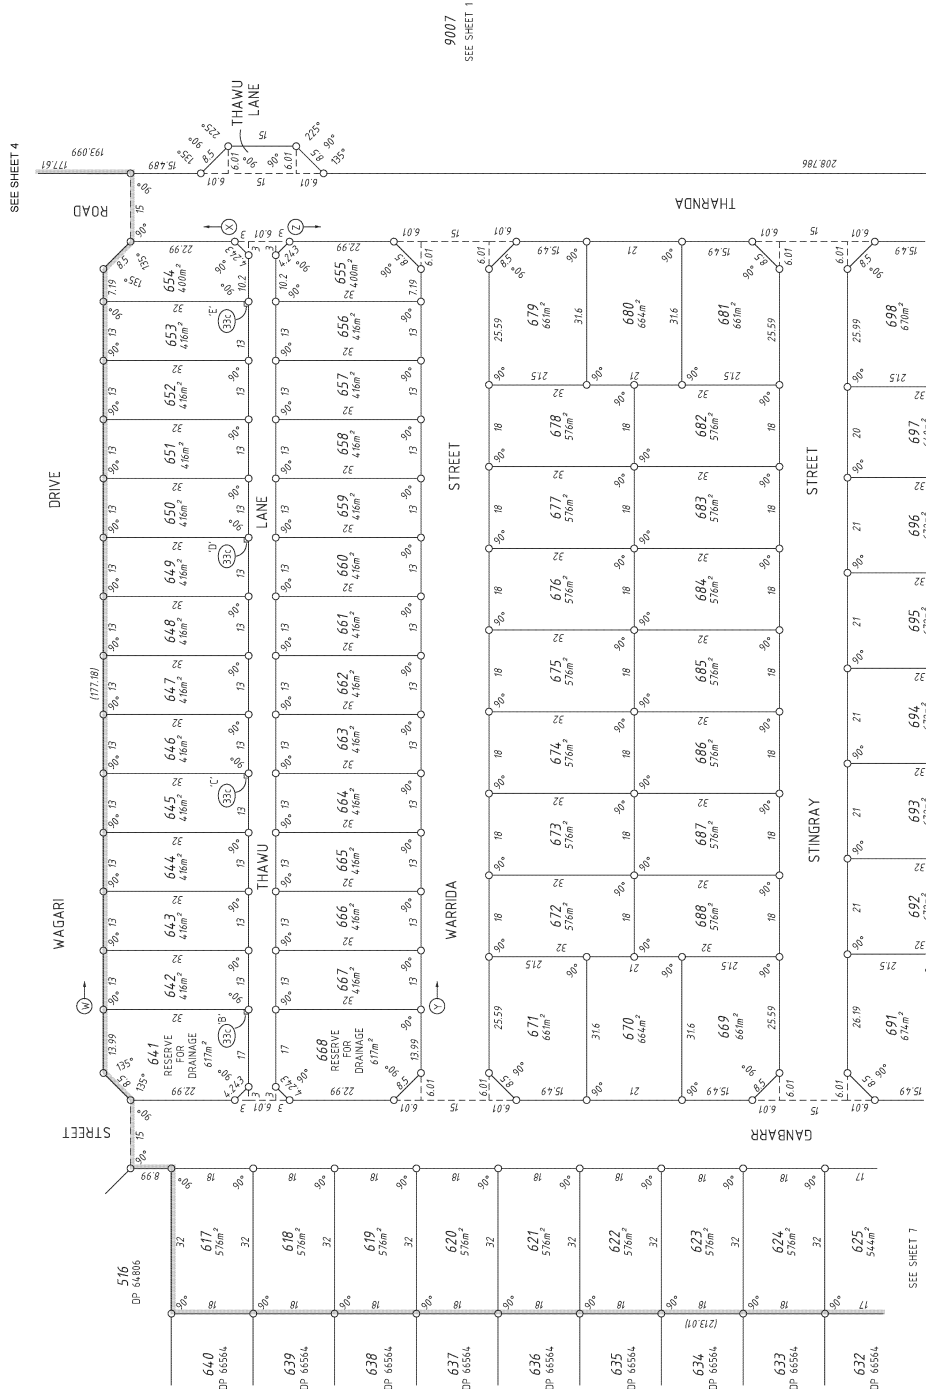

9007
SEE SHEET 1








SHEET: 6 OF 11
VERSION: 2

DEPOSITED PLAN
66565


SEE SHEET 7

SEE SHEET 7

SEE SHEET 7

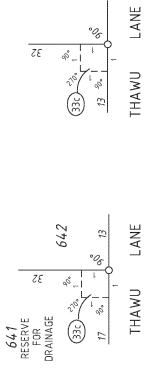

ENLARGEMENT AT 'B'
NOT TO SCALE

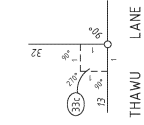


ENLARGEMENT AT 'C', 'D', 'E'
NOT TO SCALE

HELD BY LANDGATE
IN DIGITAL FORM ONLY.

FOR HEADING SEE SHEET 1

9007

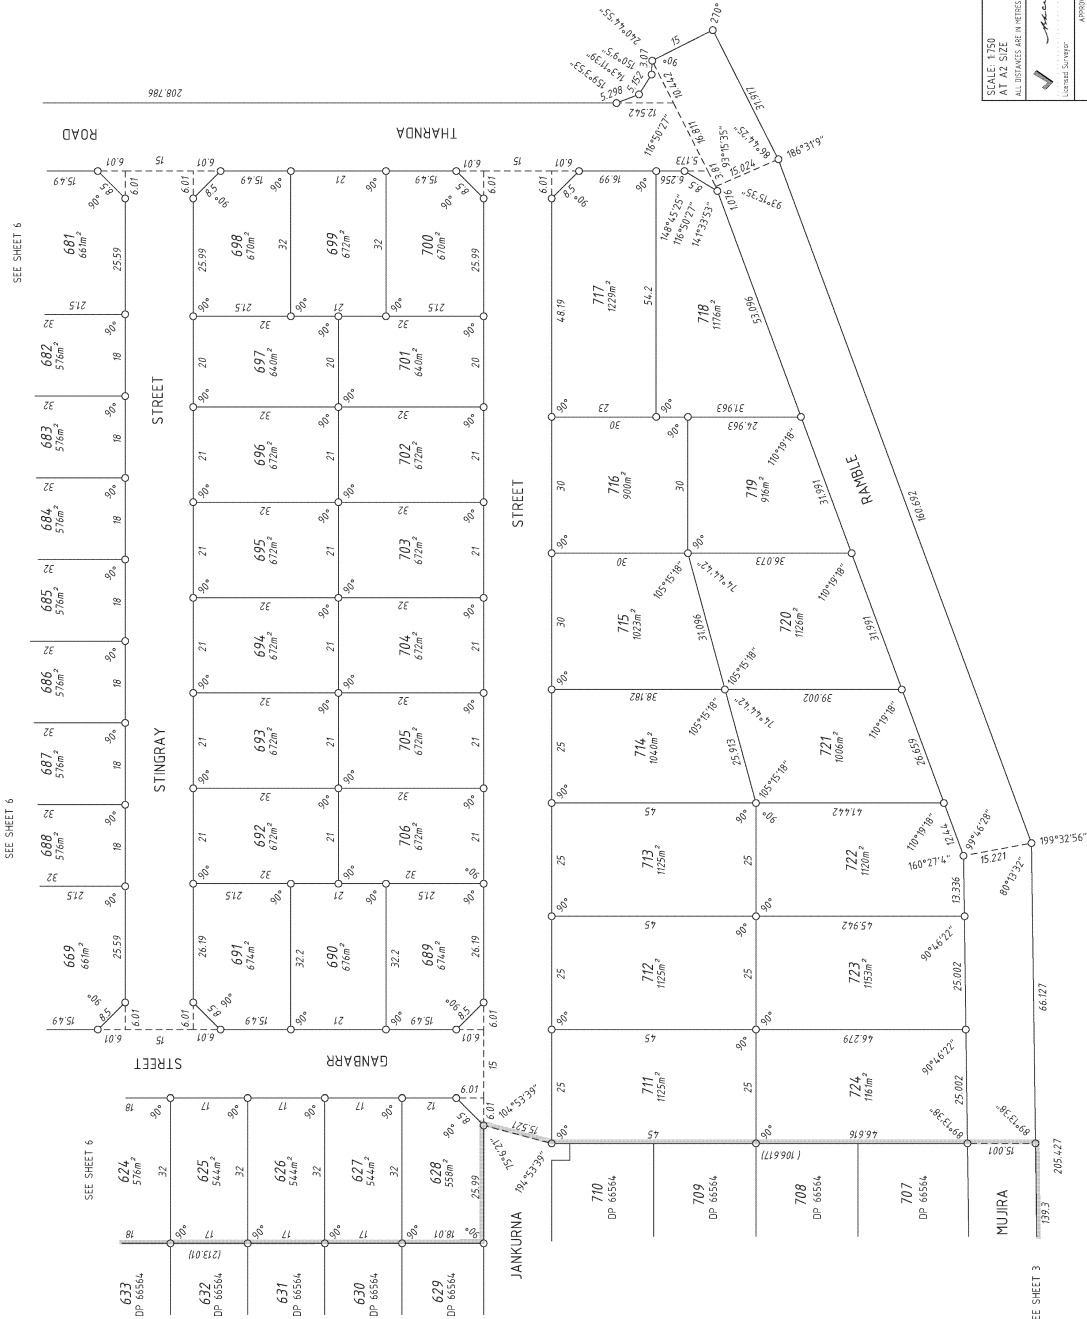

whelans

19879-0010 (K.M.T.)
FP-19879-012-VF8 10

SCALE: 1:750
AT A2 SIZE

✓


Hill
2010.06.11 00:34:46 Z


Licensed Surveyor _____ Date _____

APPROVED BY

 Landgate

FILE 136245

.....

DATE	7	19
66565		


SHEET	OF	
VERSION	2	

59599

HELD BY LANDGATE
IN DIGITAL FORM ONLY.

SURVEY SHEET AUDITED
DATE: 07/12/2010 LM
DOCKET: 04283-2010-02

FOR HEADING SEE SHEET 1
FOR INTERESTS AND NOTIFICATIONS SEE SHEET 3

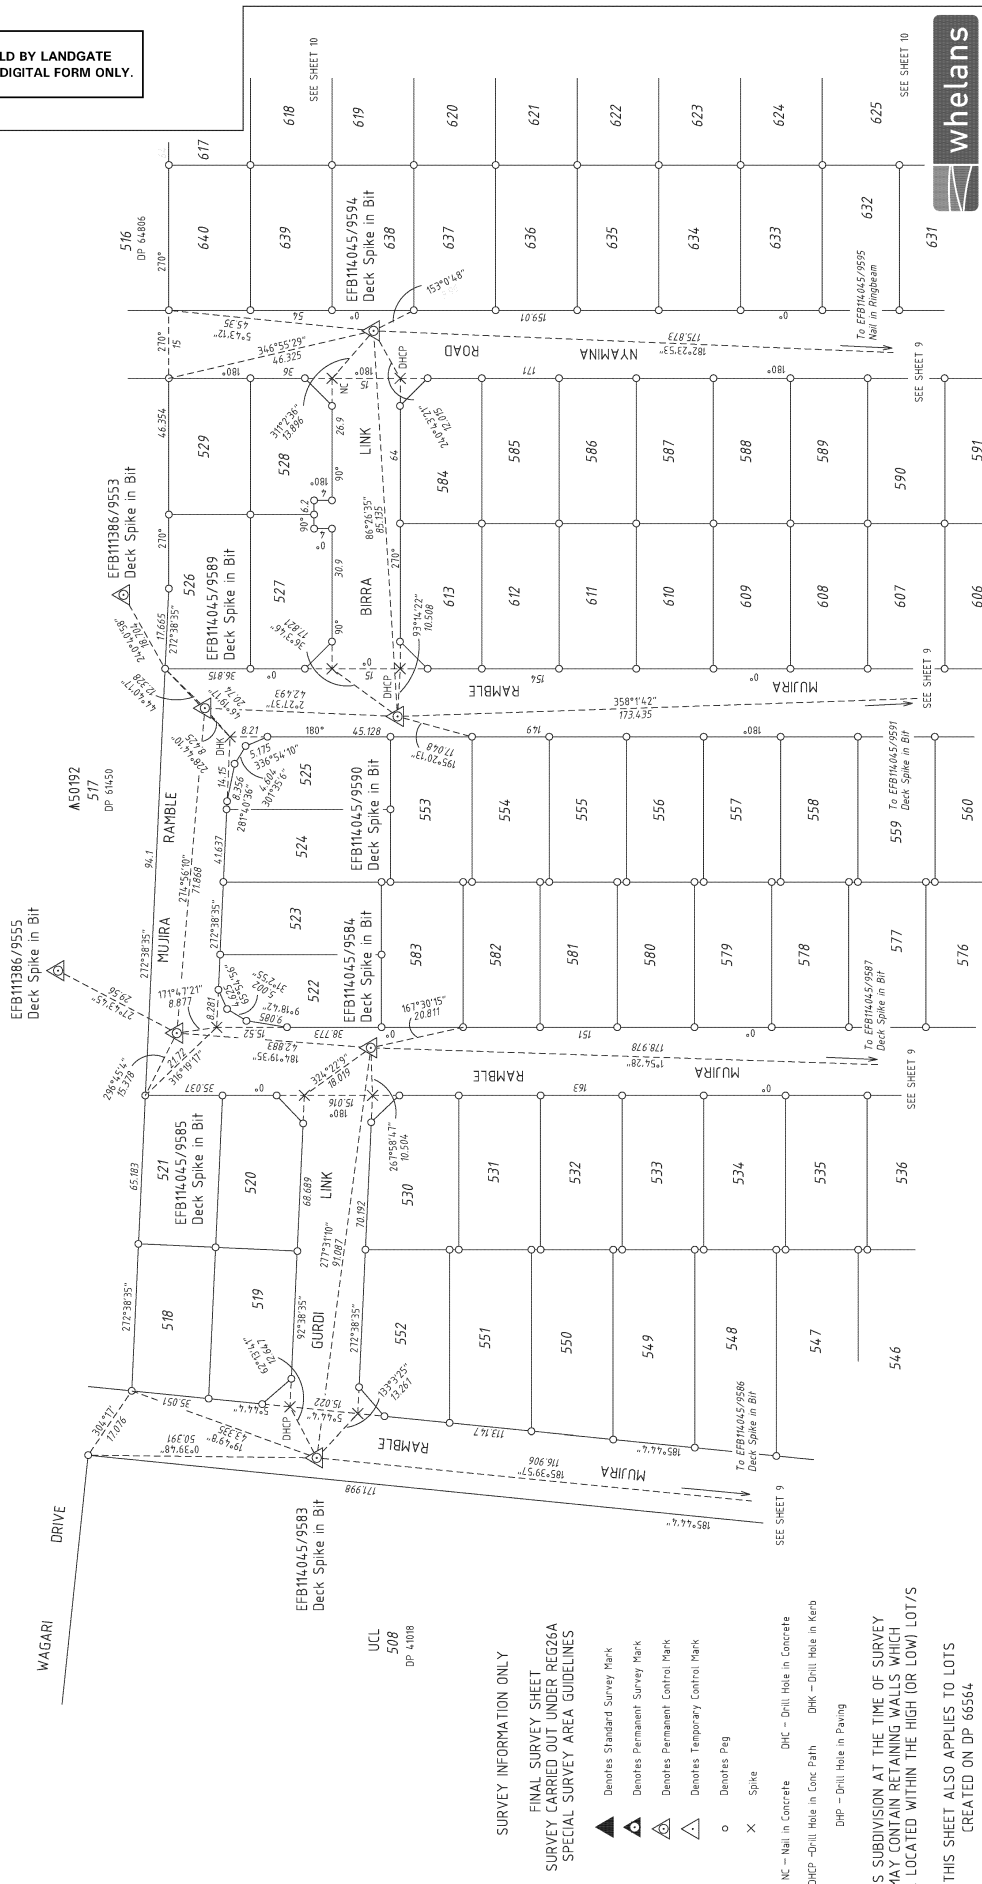





Landgate
Western Australian Land Information Authority

DEPOSITED PLAN
66565

Version: 2
Date: 07/2012

SURVEY INFORMATION ONLY

FINAL SURVEY SHEET
SURVEY CARRIED OUT UNDER REG26A
SPECIAL SURVEY AREA GUIDELINES

- ▲ Denotes Standard Survey Mark
- △ Denotes Permanent Survey Mark
- △ Denotes Permanent Control Mark
- △ Denotes Temporary Control Mark
- Denotes Peg
- × Spike

NC - Nail in Concrete DHP - Drill Hole in Concrete
DHP - Drill Hole in Conc Path DHP - Drill Hole in Kerb
DHP - Drill Hole in Paving

THIS SUBDIVISION AT THE TIME OF SURVEY
MAY CONTAIN RETAINING WALLS WHICH
ARE ALL LOCATED WITHIN THE HIGH (OR LOW) LOT/S

THIS SHEET ALSO APPLIES TO LOTS
CREATED ON DP 66564

PROJECT GRID IS KAR 94

HELD BY LANDGATE
IN DIGITAL FORM ONLY.


SURVEY SHEET AUDITED
DATE: 07/12/2010 LM
DOCKET: 04285-2010/02



DEPOSITED PLAN
66565

SCALE: 1:750 AT PRINTING
SUNVEYORS CERTIFICATE - Reg 54
BRIAN F.C. HILL

FOR HEADING SEE SHEET 1
FOR INTERESTS AND NOTIFICATIONS SEE SHEET 3

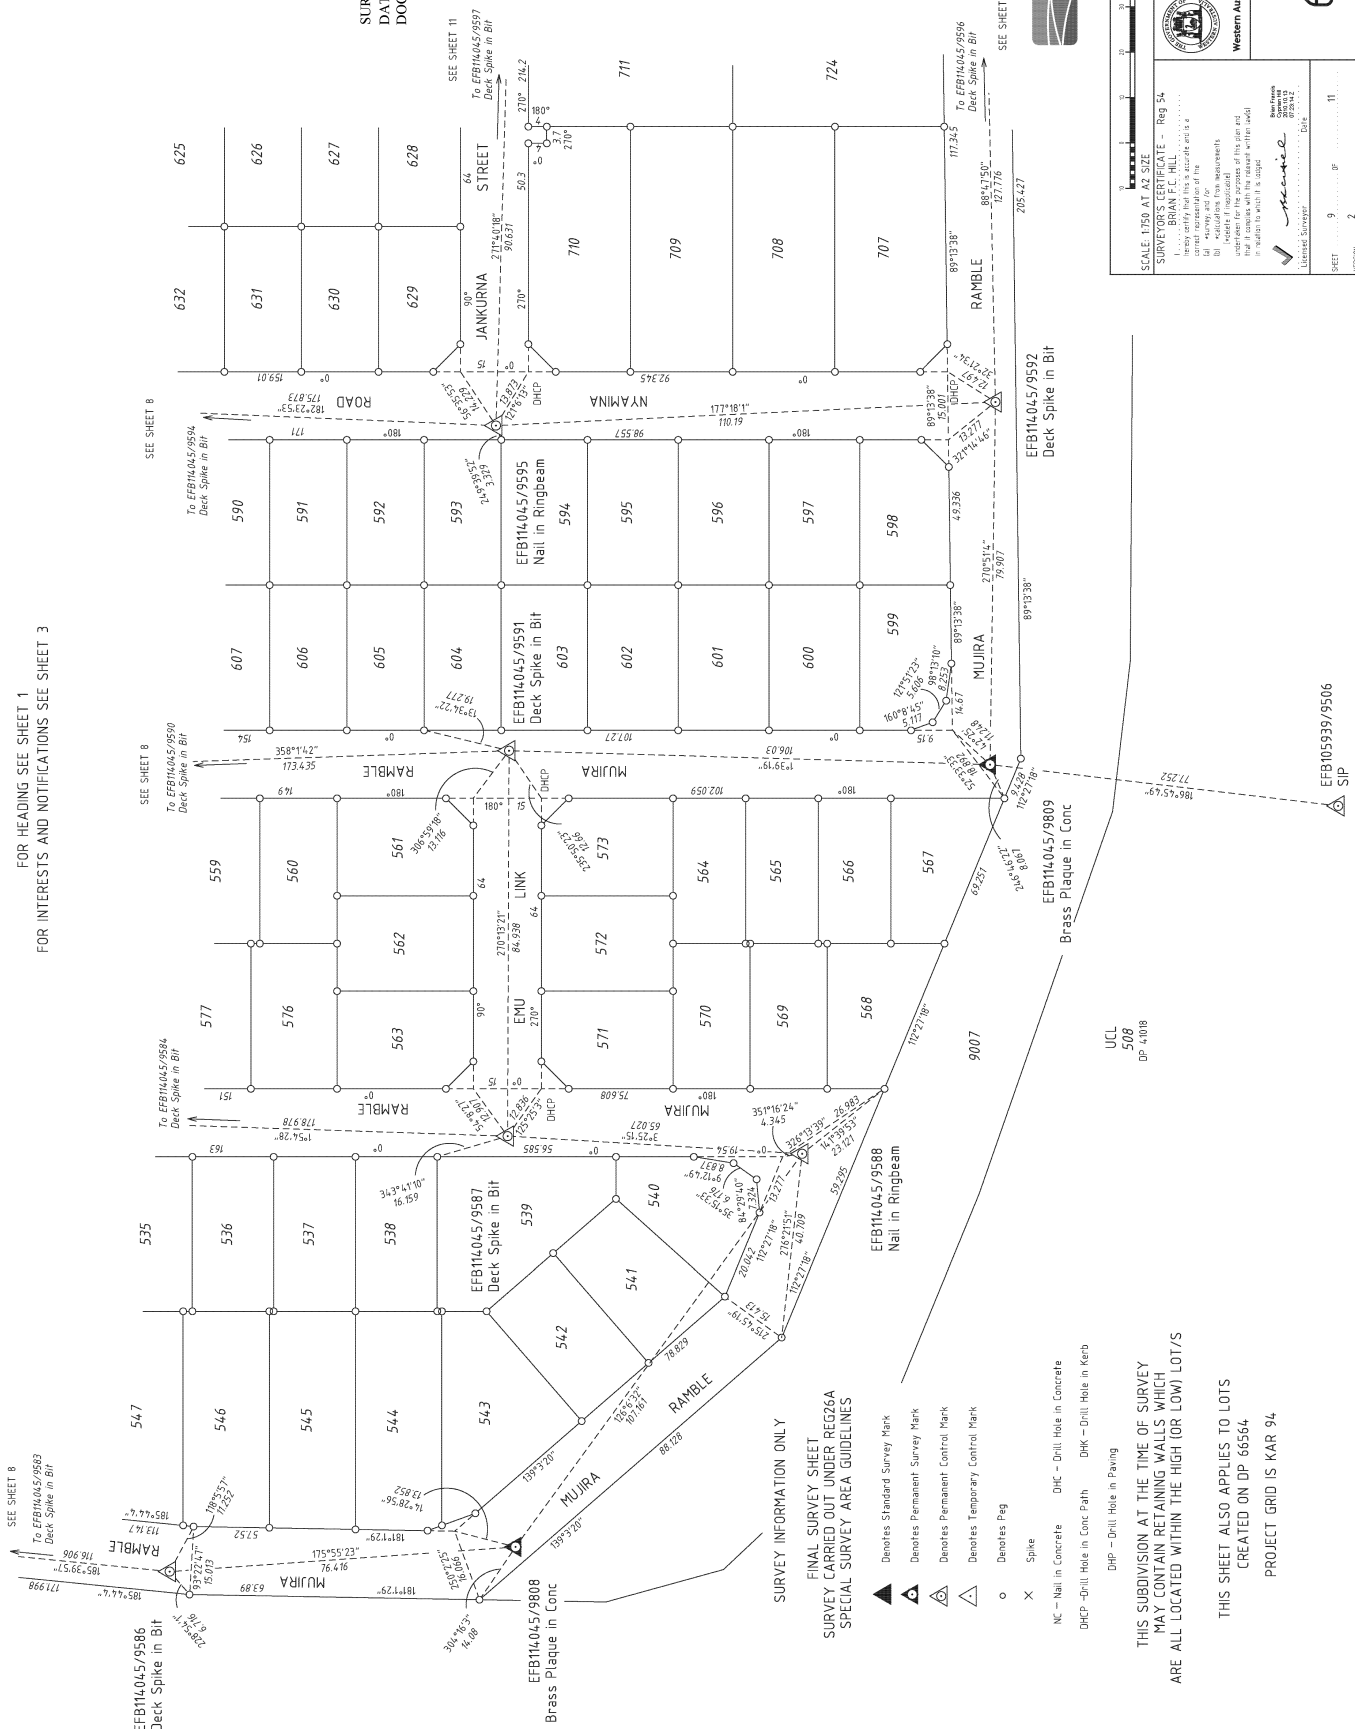


FOR HEADING SEE SHEET 1
FOR INTERESTS AND NOTIFICATIONS SEE SHEET 3



whelans


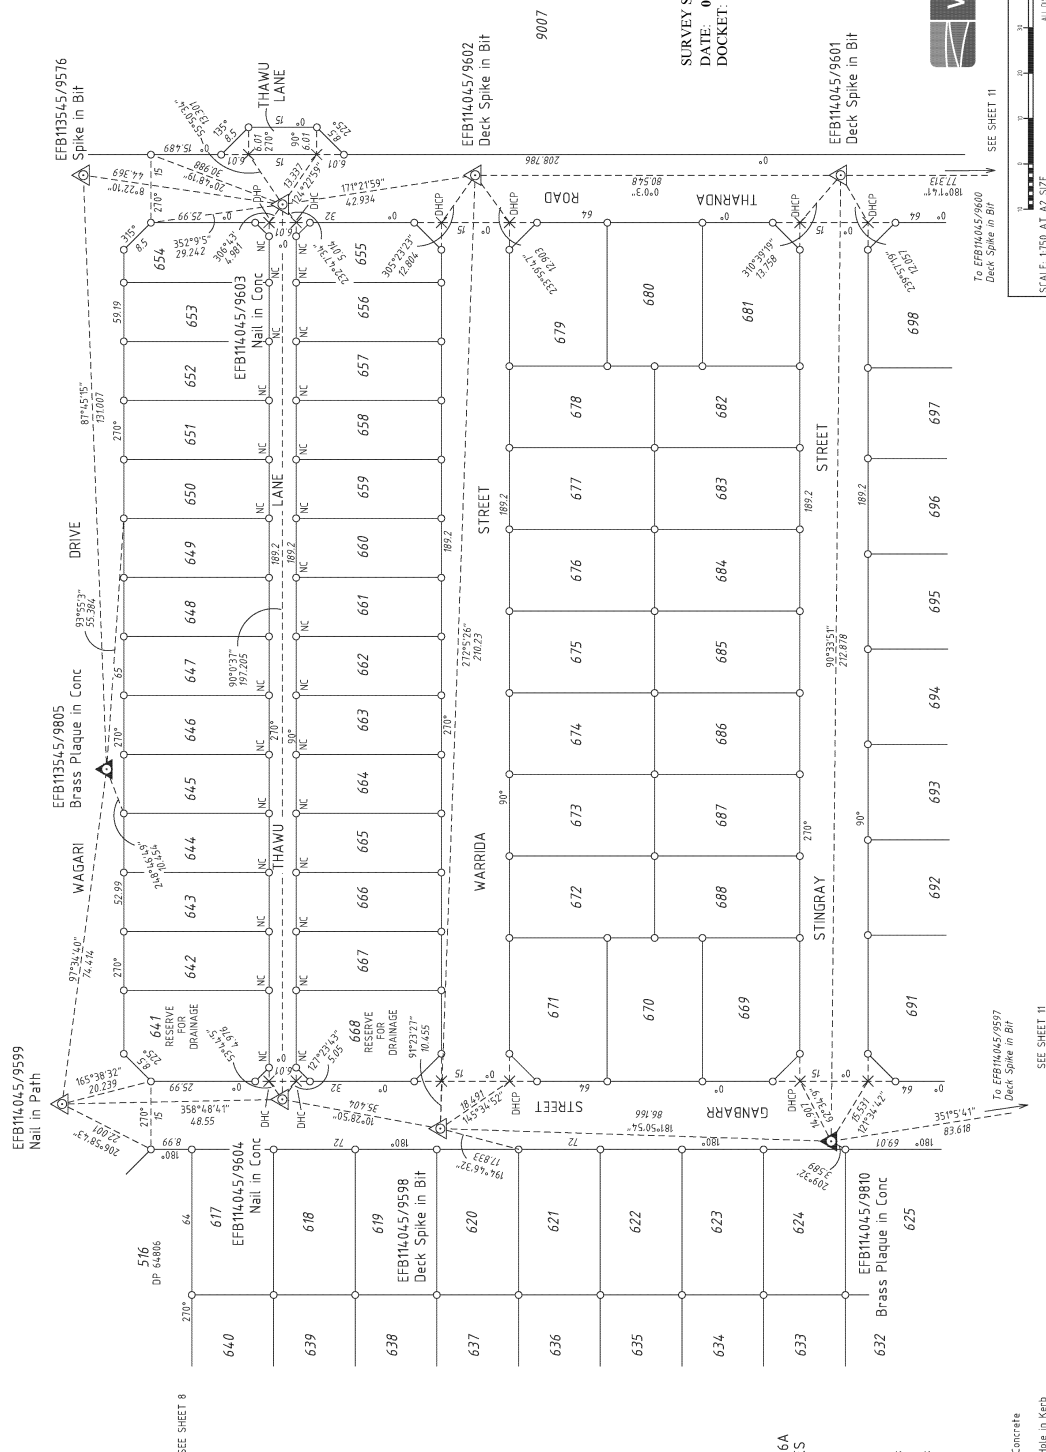

FINAL SURVEY SHEET
SURVEY CARRIED OUT UNDER REG26A
SPECIAL SURVEY AREA GUIDELINES

- | | |
|---|--------------------------------|
|  | Denotes Standard Survey Mark |
|  | Denotes Permanent Survey Mark |
|  | Denotes Permanent Control Mark |
|  | Denotes Temporary Control Mark |
|  | Denotes Peg |
|  | Spike |
- NC – Nail in Concrete DHC – Drill Hole in Concrete
 DHP – Drill Hole in Paving

THIS SUBDIVISION AT THE TIME OF SURVEY
MAY CONTAIN RETAINING WALLS WHICH
ARE ALL LOCATED WITHIN THE HIGH (OR LOW) LOT/S

THIS SHEET ALSO APPLIES TO LOTS
CREATED ON DP 66564

PROJECT GRID IS KAR 94



DEPOSITED PLAN

66565

Licensed Surveyor	Date
10	11
2	08

